



SCALA 1:100

Hand-drawn floor plan of a building with multiple rooms and corridors. The plan includes dimensions for room areas and perimeters, as well as room numbers. The layout is rectangular with several internal divisions. Rooms are numbered 1 through 24. Dimensions are given in feet and inches. The plan shows a complex arrangement of spaces, including a large central area (room 20) and several smaller rooms and corridors. The drawing is a technical sketch, likely for a construction or renovation project.

PIANTA DEL PIANTERRENO E DEL PRIMO PIANO

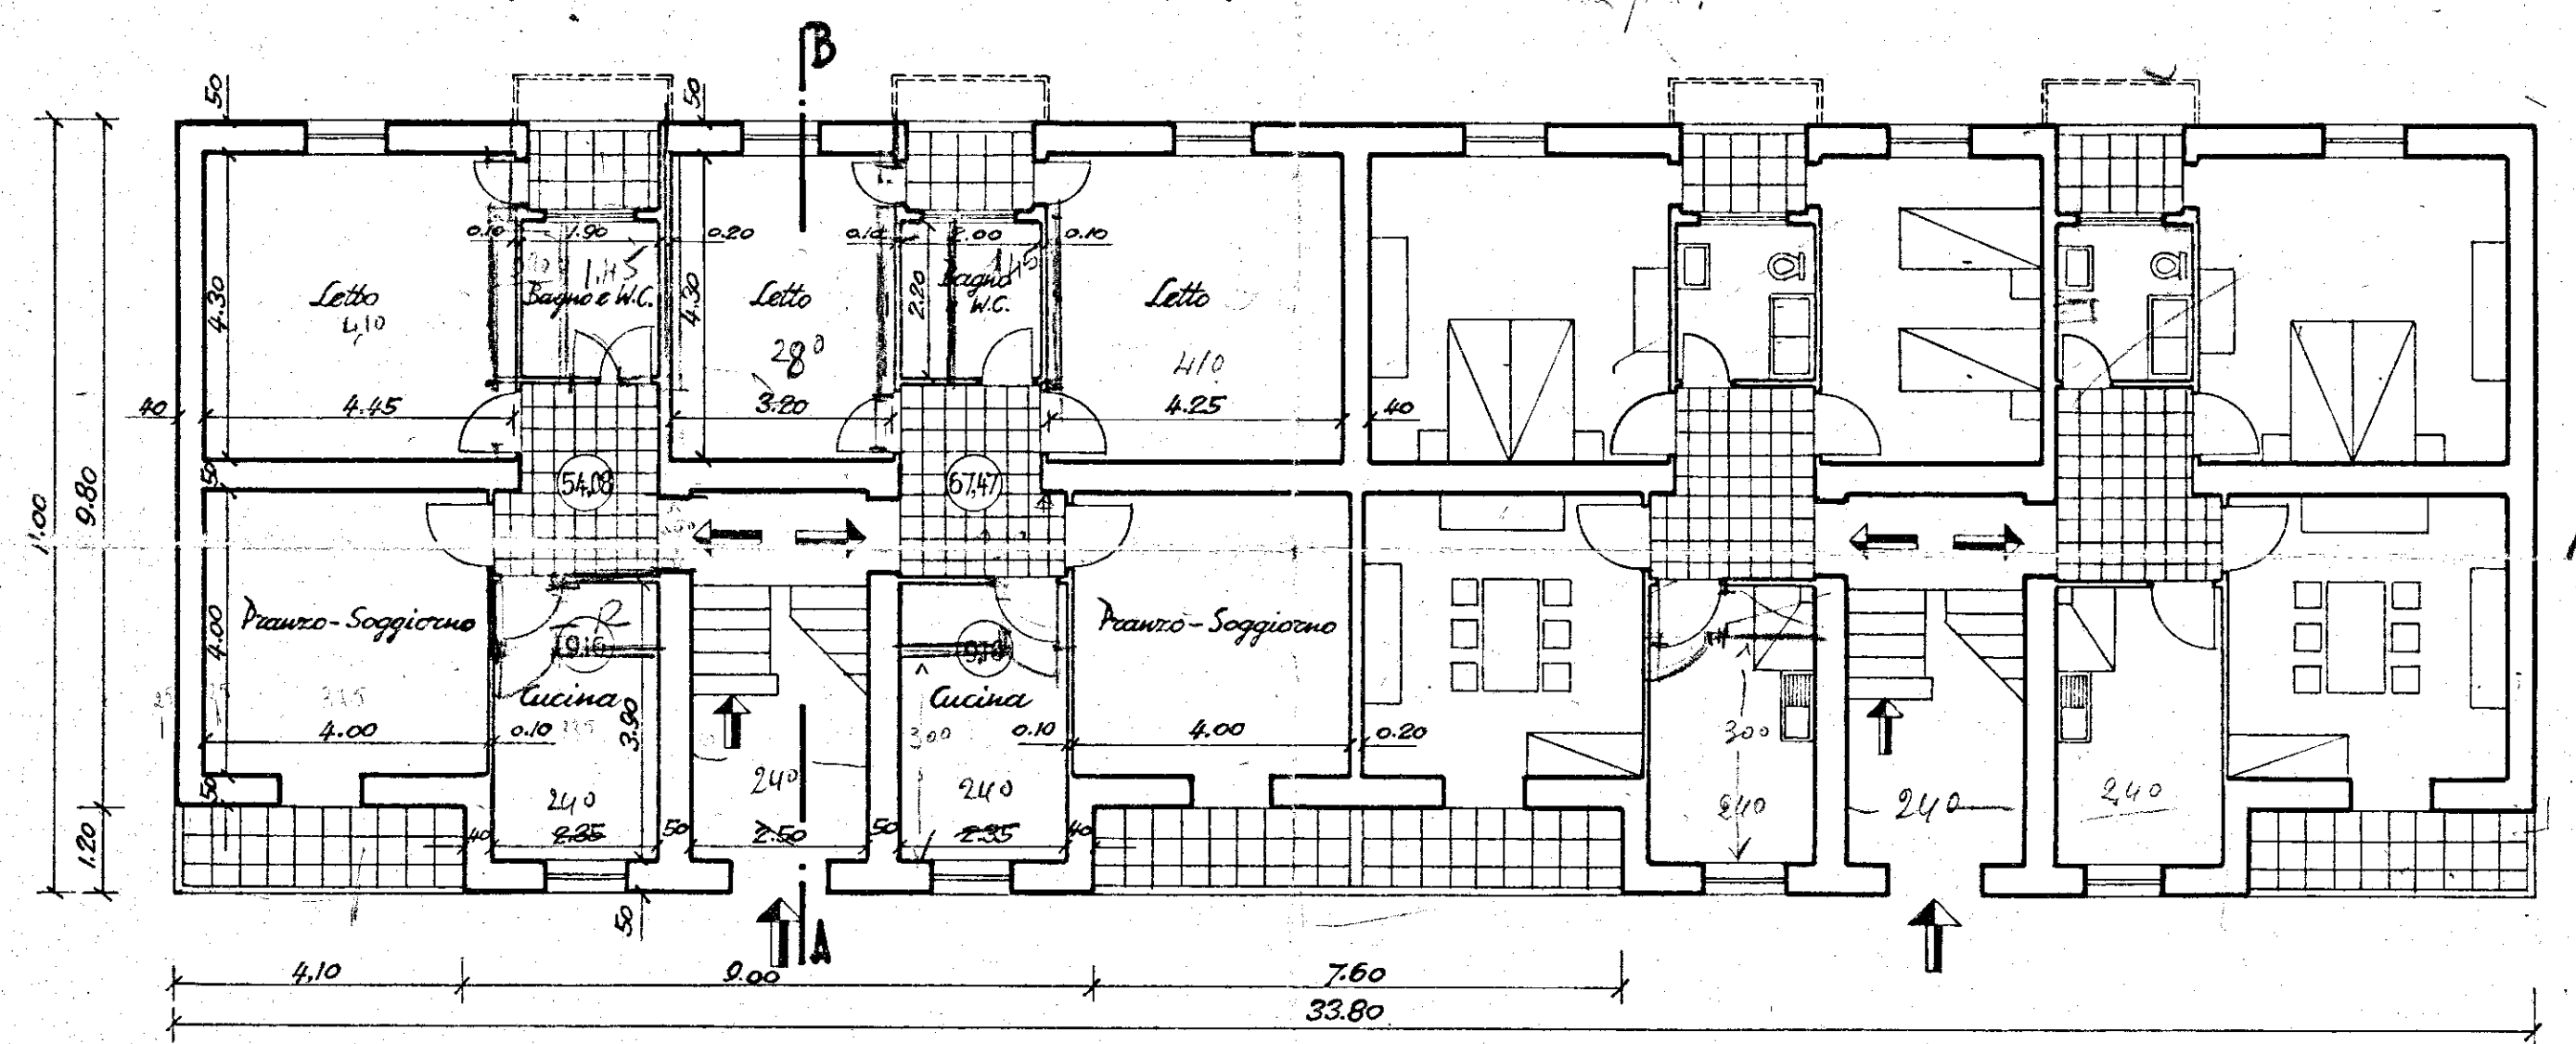


PIANTA DEL SECONDO PIANO

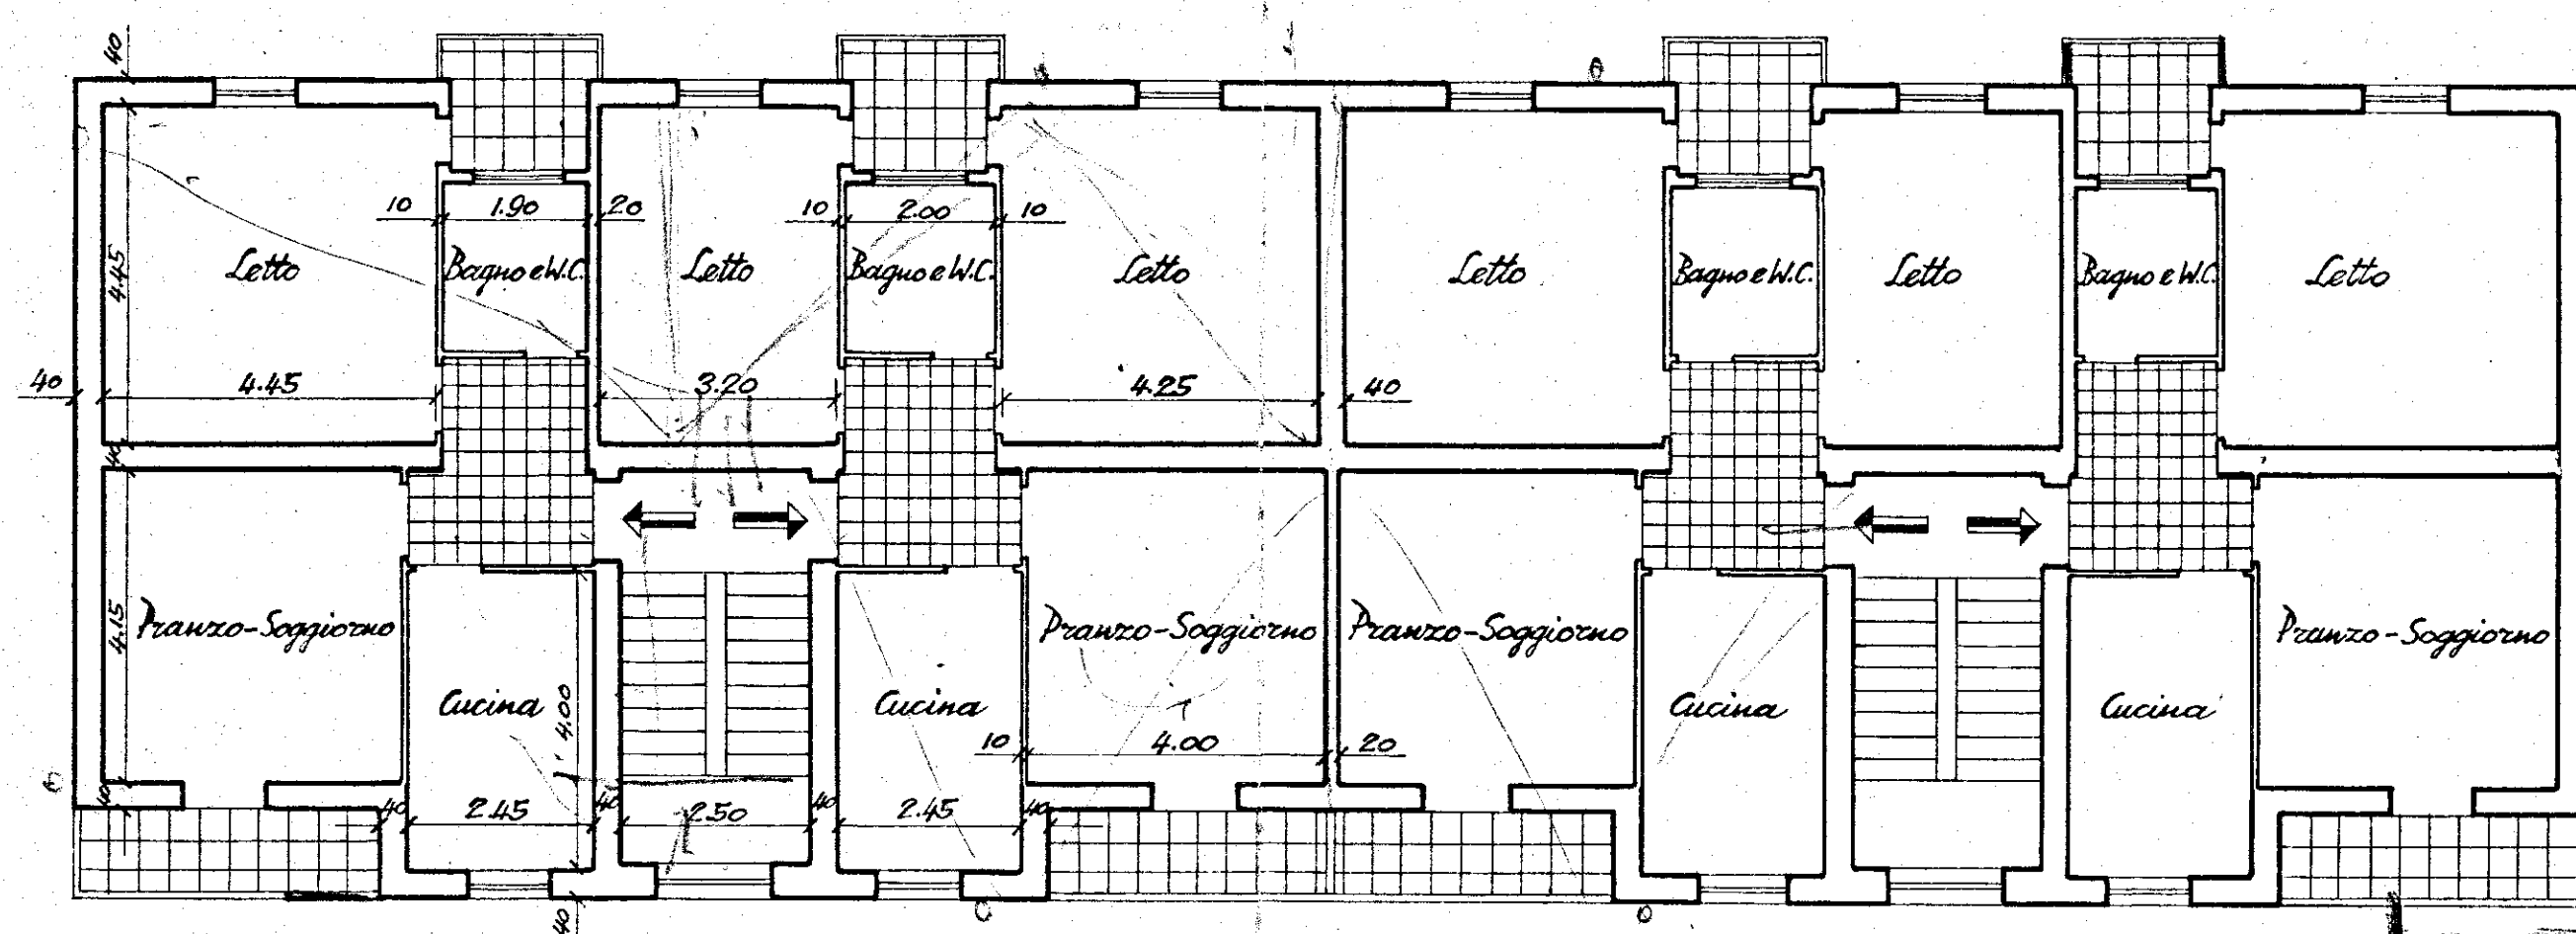

This architectural drawing shows a symmetrical facade of a three-story building. The central section features a vertical axis of symmetry with a double door on each floor, flanked by windows. To the left and right of this central section are wings with balconies and windows. The drawing is a line sketch with some shading, particularly on the balconies and windows. The overall style is that of a preliminary architectural sketch.

PROSPETTO POSTERIORE

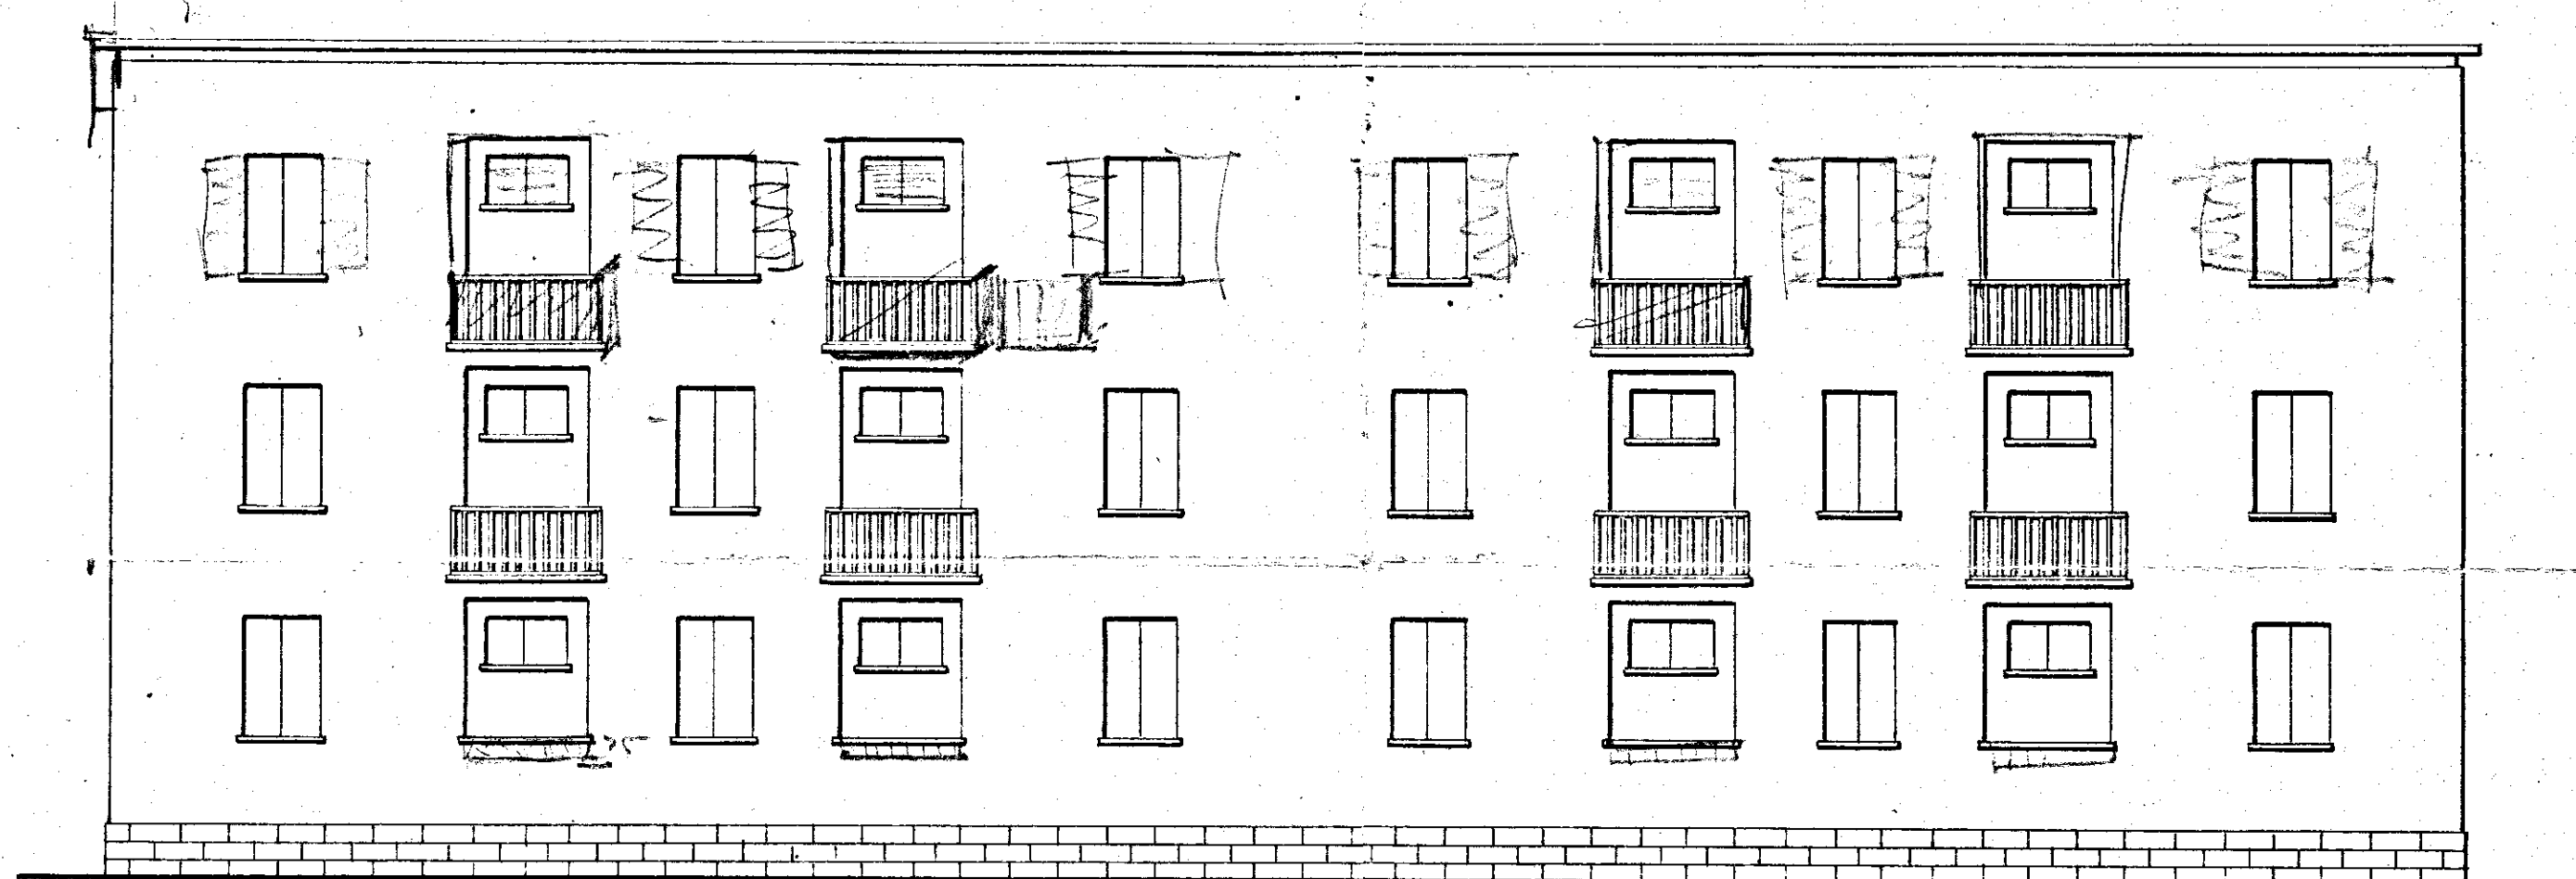

PLANIMETRIA - SCALA 1:500

SEZIONE A-B

