


CASE POPOLARI IN FRANCAVILLA E PAL. 3° e 4° LOTTO.

16/9/58

SCALA 1:100

PIANTA PIANO RIALZATO E 1°

Rustico: h = 3,15
h = 3,10

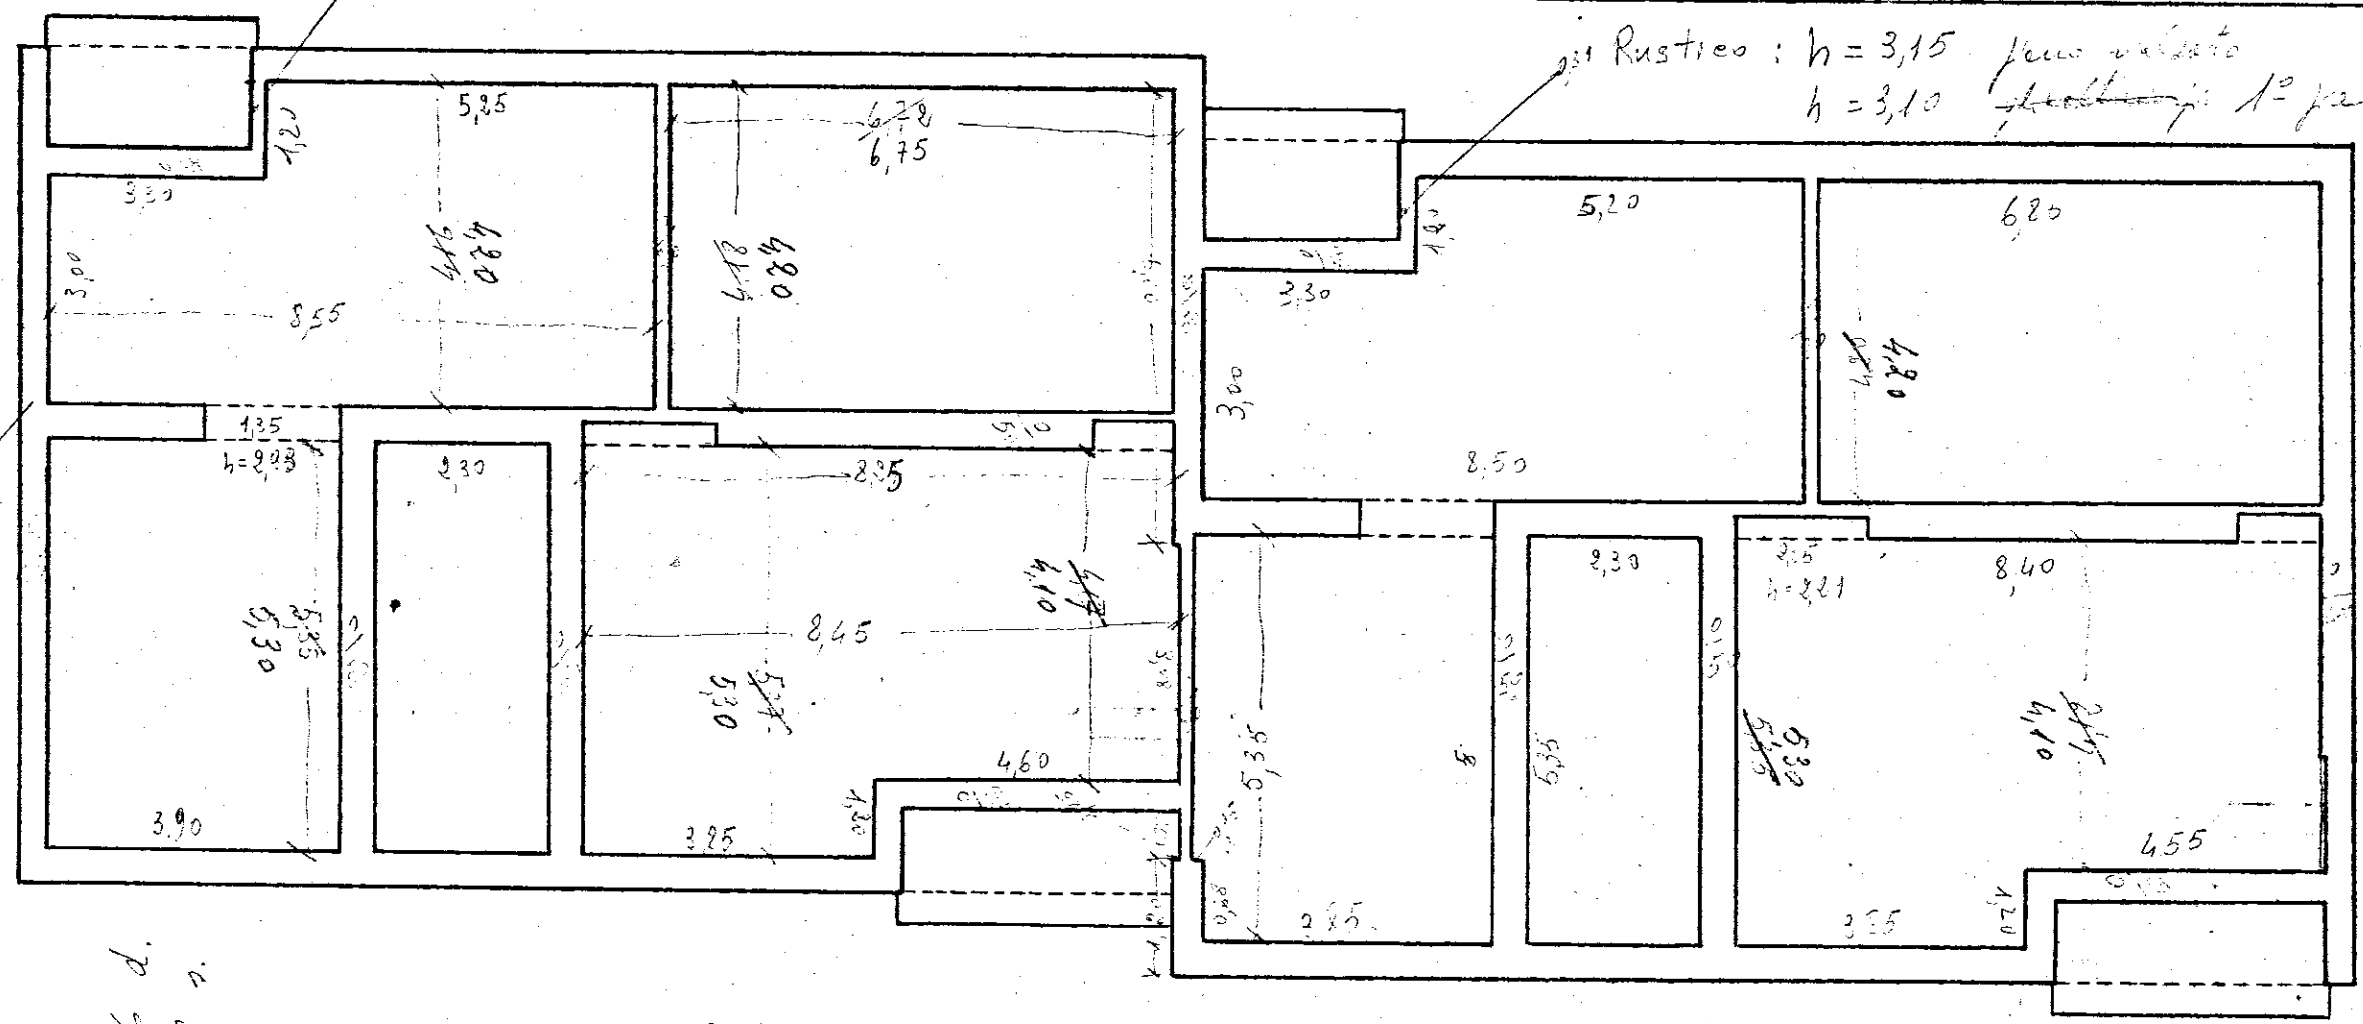

146 d.
158 n.

3,58
1,08
4,66