


PIANTA PIANO TIPO. SCALA 1:50

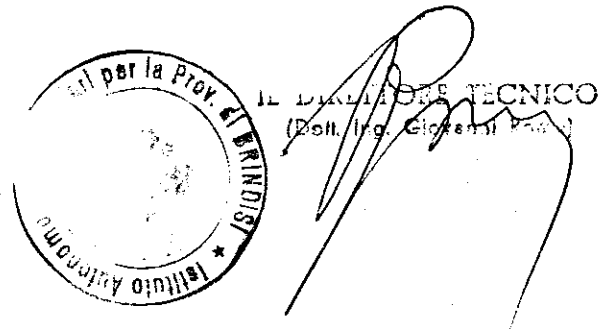

H. SINDACO
Prof. Giuseppe Morongelli

