

1/12/56

29°

# CASE POPOLARI IN BRINDISI - ~~20°~~ LOTTO - PAL. I'

SCALA 1:100

PIANTA PIANO RIALZATO

TRAMEZZI h = 3,10

h intonaci: 3,05

x ponce  
= tufo

305  
340  
-----  
545  
50  
-----  
595

tramezzo h = 0,50  
di tramezzo (1,22 x 0,23 x 0,50)

330  
35  
-----  
365

355  
340  
-----  
315

330  
35  
-----  
295

457

378  
327  
-----  
51

245  
130  
-----  
375

243  
1348  
-----  
385

190

5,30  
25  
2,55  
2,00  
-----  
10,10

102  
110  
-----  
212  
102  
-----  
314

245  
142  
-----  
387


190  
2,00  
4,80  
50  
-----  
5,30

136  
50  
-----  
0,86

142  
12  
-----  
130

98  
328  
-----  
426

355  
335  
-----  
3,90  
40  
-----  
3,40

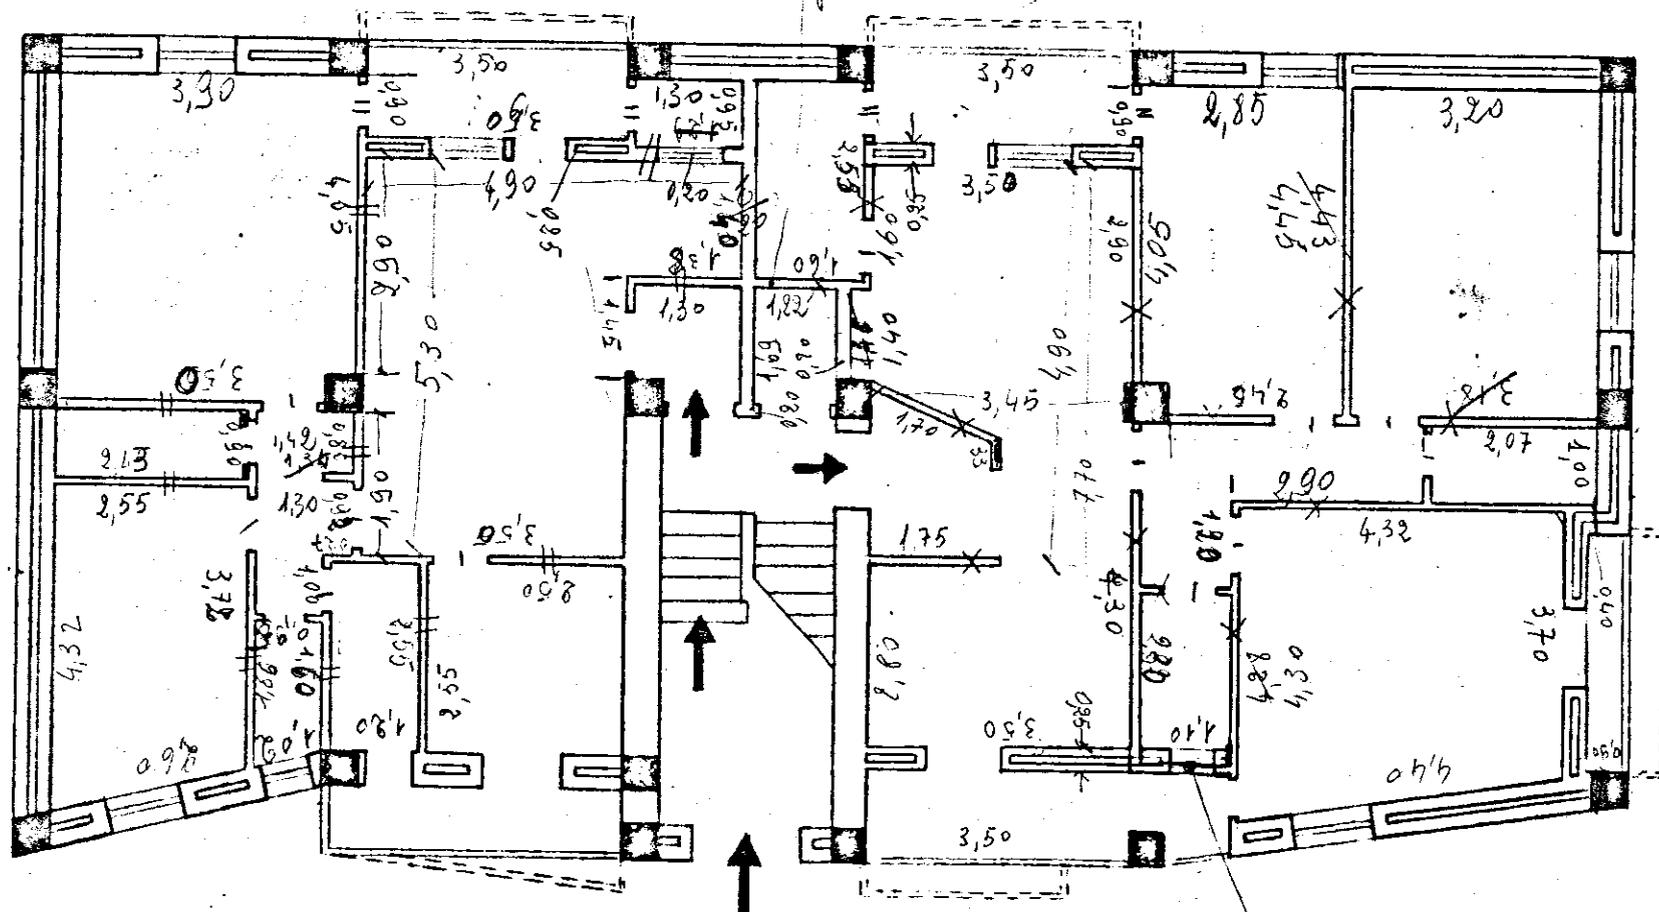

h