

SCALE 1:100

PIANTA DELLE FONDAZIONI

34.20

7.20

9.40

4.10

1.20

10.10

11.30

8.00

4.85

2.20

8.00

2.00

3.65

6.10

8.00

6.15

5.00

8.00

9.30

5.00

6.10

3.95

8.00

Architectural floor plan of a three-unit residential building. The plan shows three identical units arranged in a row. Each unit includes a living area (Pranzo-Soggiorno), a kitchen (Cucina), a bedroom (Letto), and a bathroom (Bagno e W.C.). The units are separated by a central corridor with stairs. Dimensions are provided for each room and overall building measurements.

Overall Dimensions:

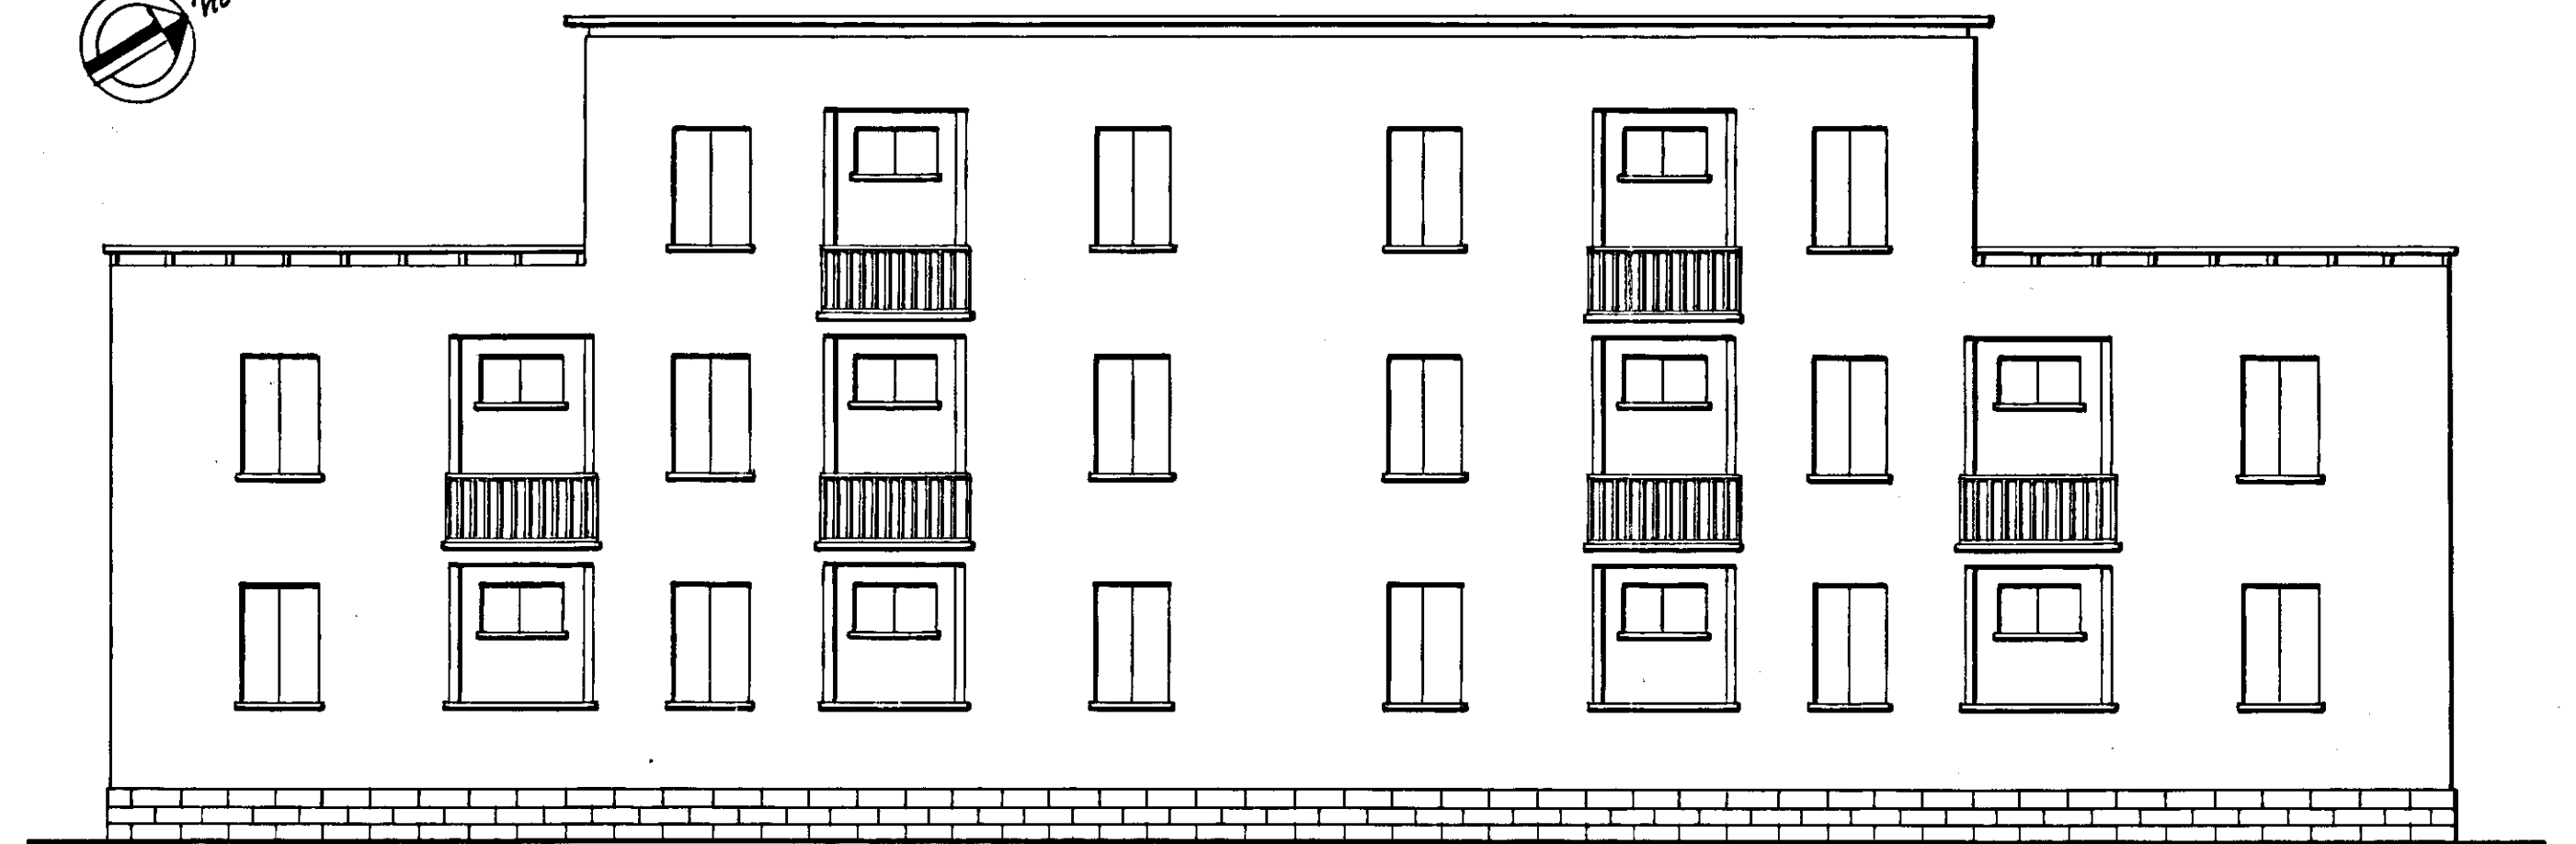
- Total width: 93.80
- Unit width: 30.00
- Corridor width: 3.80
- Total depth: 11.00
- Unit depth: 9.80

Room Dimensions (per unit):

- Pranzo-Soggiorno: 4.00 x 4.00
- Cucina: 2.35 x 2.50
- Letto: 3.20 x 4.30
- Bagno e W.C.: 2.00 x 1.90

Other Features:

- Central corridor with stairs (indicated by arrows).
- Entrances to each unit (indicated by arrows).
- Windows and doors are shown with standard architectural symbols.

[illegible]

This is a black and white architectural line drawing of a building facade. The structure is symmetrical, consisting of a central three-story section flanked by two-story wings. The central section has a balcony on the second floor and a recessed entrance on the ground floor. The wings have balconies on the first floor. The drawing uses simple lines to represent windows, doors, and balconies, with a brick pattern at the base.