


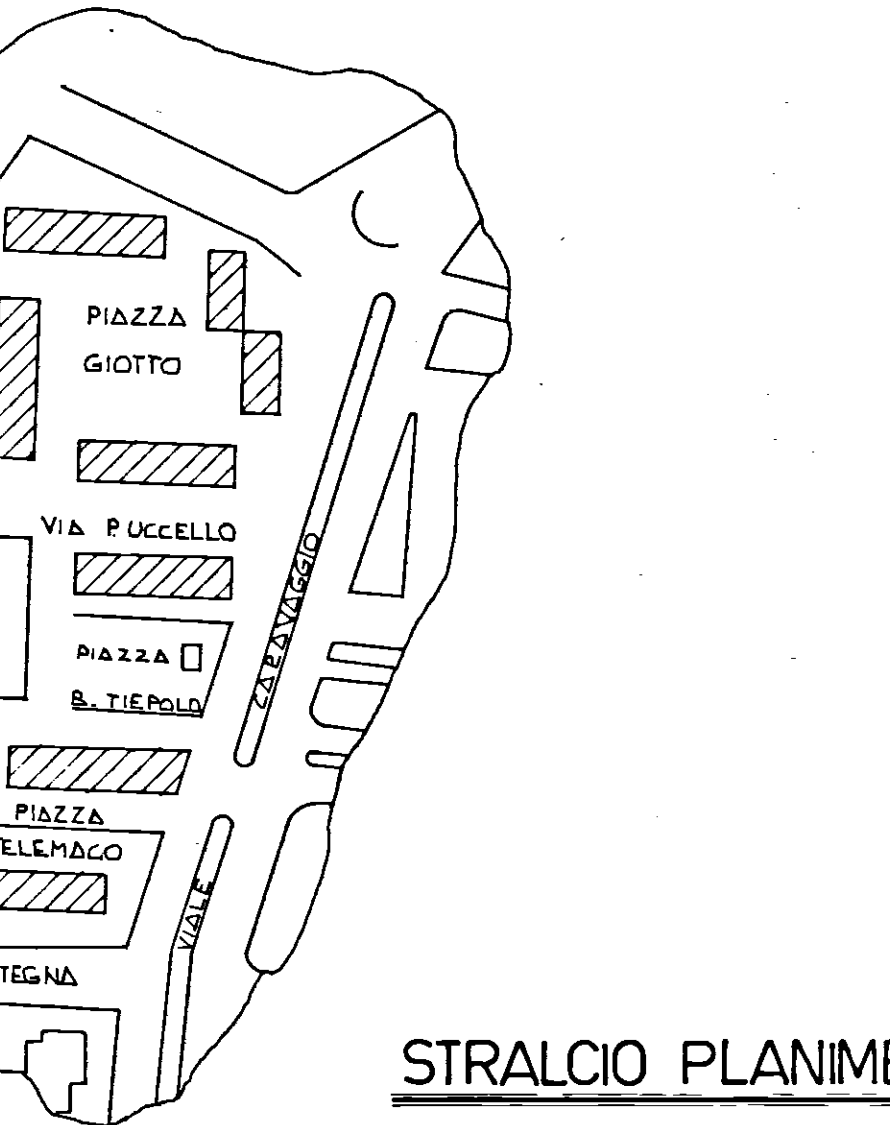

PIANTA PIANO TERRA

SCALA 1:100

D.C.

S.C.L.

SP.

T.

C.T.

P.

S.L.

Rip.

K.

Si.

S.C.L.

PIAZZA B. TIEPOLO

-

Diagram of a machine with dimensions and labels:

- Top horizontal dimension: 250
- Left vertical dimension: 250
- Right vertical dimension: 550
- Label: ESTIMARE & PROBABILITÀ
- Label: 550

- PARTICOLARE "X"**
-

-

PARTICOLARE "X"