


PIANTA PIANO

VIA MORETTO

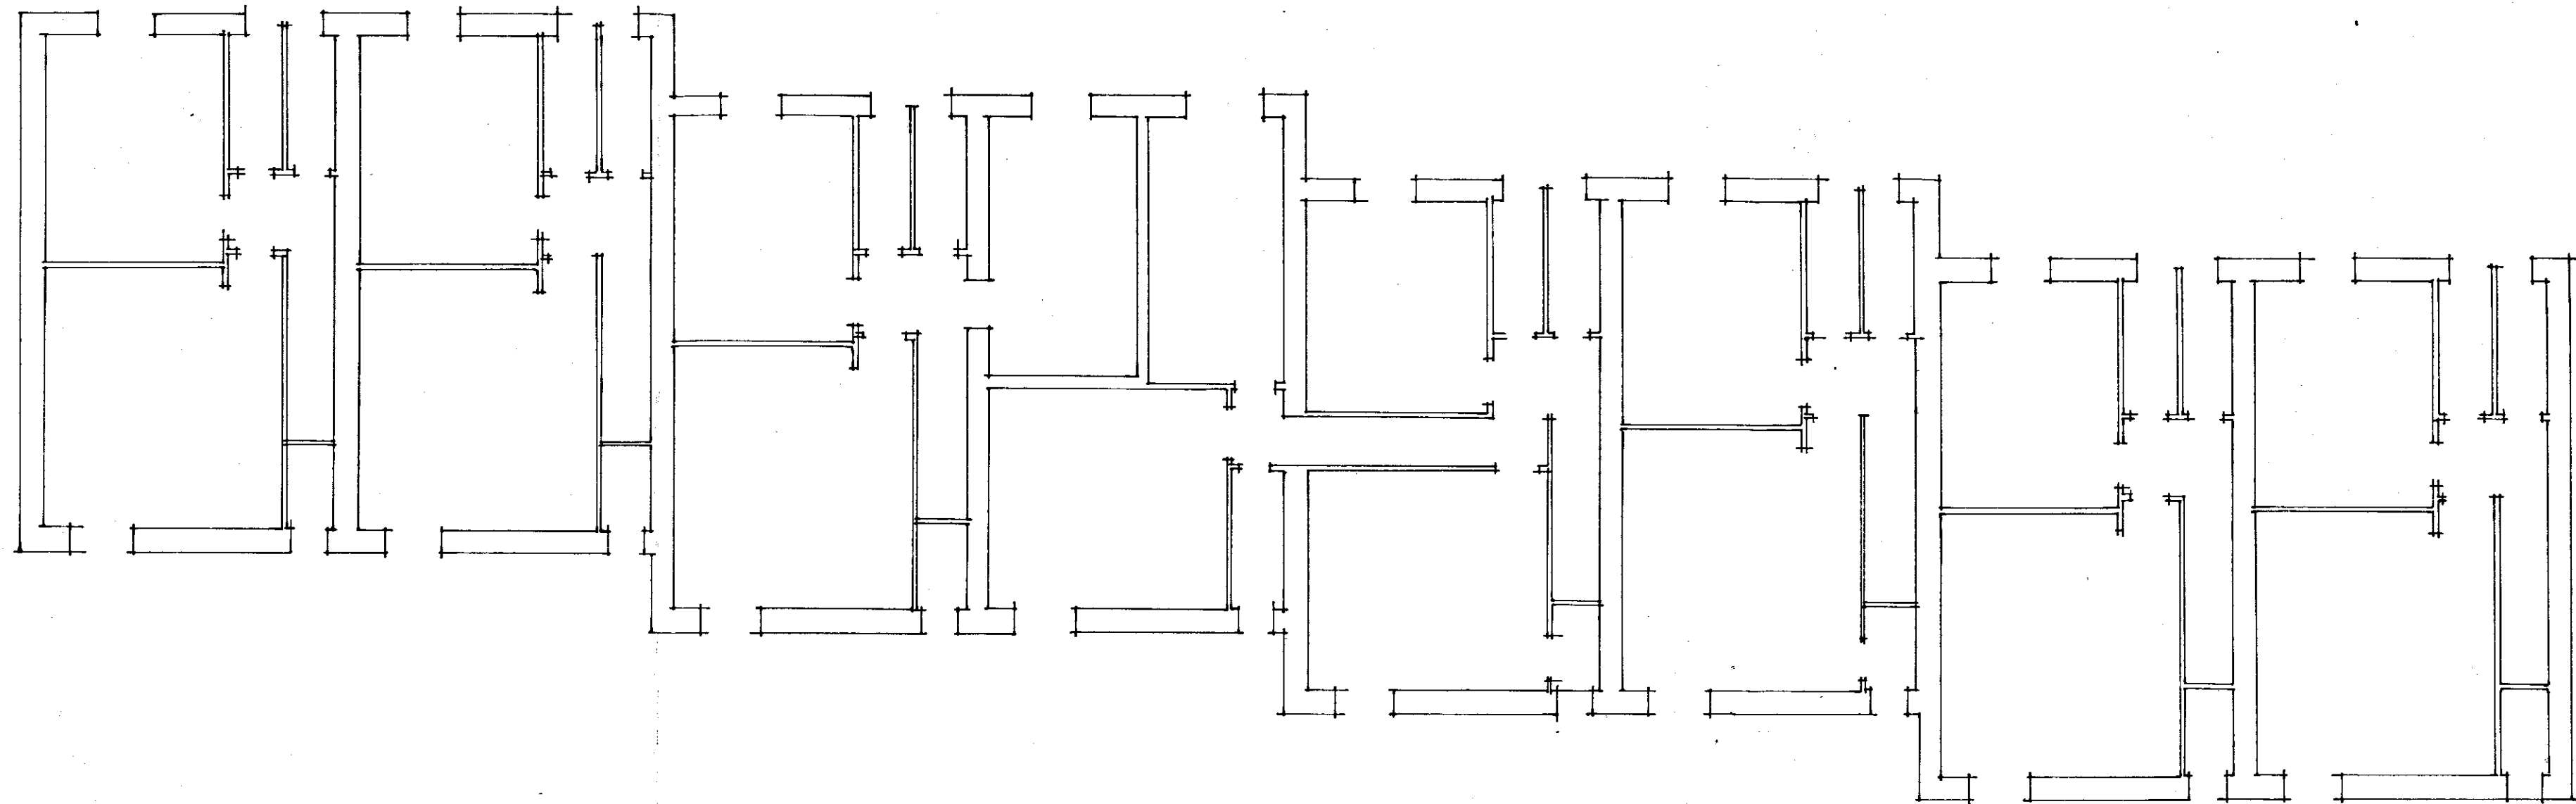

Scala 1:100