


h.v. 250
L.v.r. 100
h.e.t. 253^s
L.e.t. 100

TIPO 1

 


h.v. 300
L.v.r. 100
h.e.t. 300
L.e.t. 100

TIPO 5



p.d.p. 170
h.v. 80
L.v.r. 80
h.e.t. 80
L.e.t. 80


TIPO 6

 


h.v. 250
L.v.r. 150
h.e.t. 285^s
L.e.t. 150

TIPO 4



50 x 100

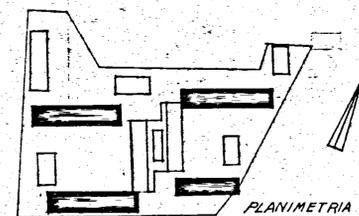

FLANIMETRIA

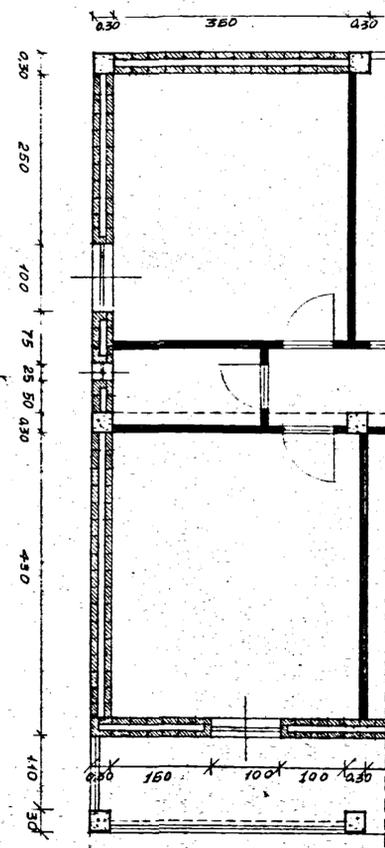

Soluzione di testata

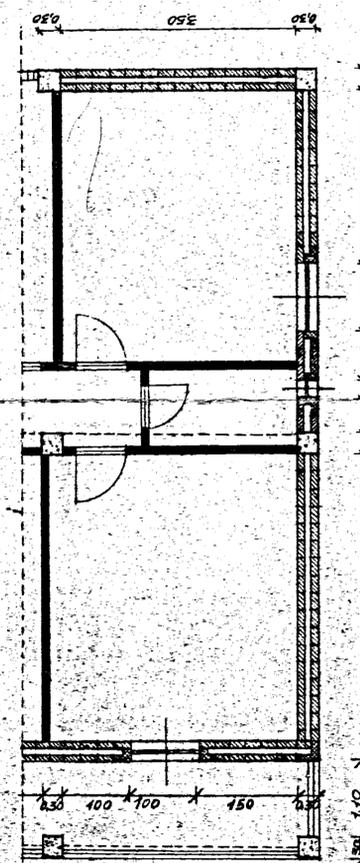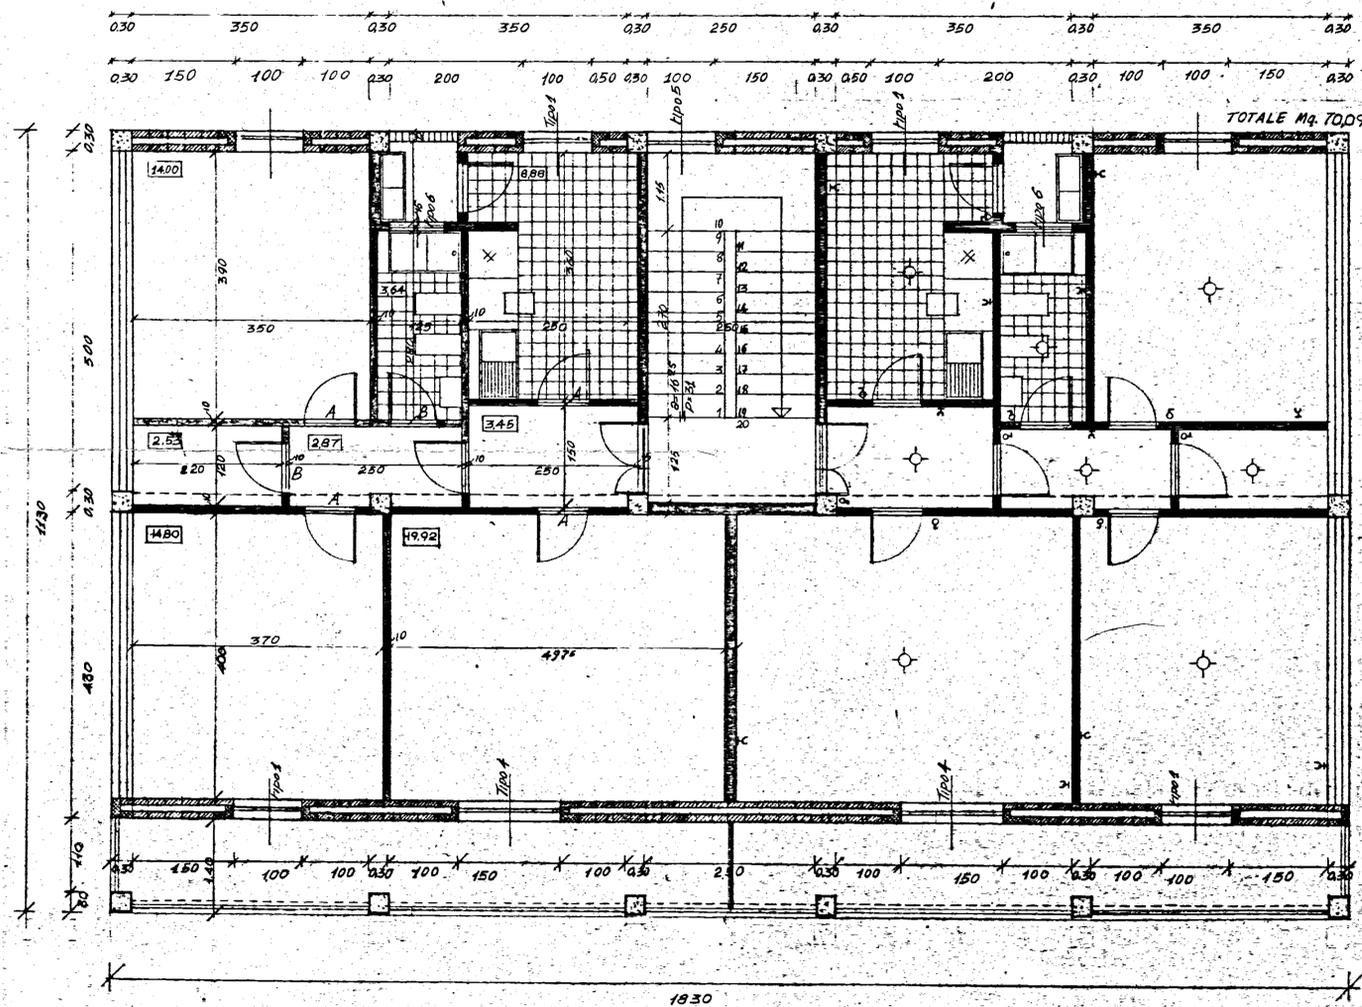

Soluzione di testata

- 5
 1,20
 2,70
 4,10
 0,10
 2,50
 3,50
 3,50
 4,30
 2,10
 2,10
 54,20
 162,60

162
 4
 648

STUDIO ARCHITETTI INGEGNERI - ROMA, 33 VIA RUBICONE	
QUARTIERE I.N.A. CASA IN LOCALITÀ COMMENDA *BRINDISI* ISTITUTO AUTONOMO CASE POPOLARI	data 15-9-1957 esec. 15-10-1957
PIANTA PIANO TIPO DEI FABBRICATI 46810 "TIPO A"	dis. n. 11c
scala 1:50	
progettista ARCH. C. CHIARINI, capo gruppo ARCH. C. AIMONINO - ING. B. DE ROSSI ARCH. M. GIARELLI - ING. L. POTI	SOSTITUISCE IL DISEGNO 11b