

ISTITUTO AUTONOMO CASE POPOLARI
PER LA PROVINCIA DI BRINDISI


CONSTRUZIONE DI 14 ABITAZIONI PER
LAVORATORI AGRICOLI DIPENDENTI

in Torre G.G.^{na}

PIANTE


Scala 1:100

PIANTA FONDAZIONE

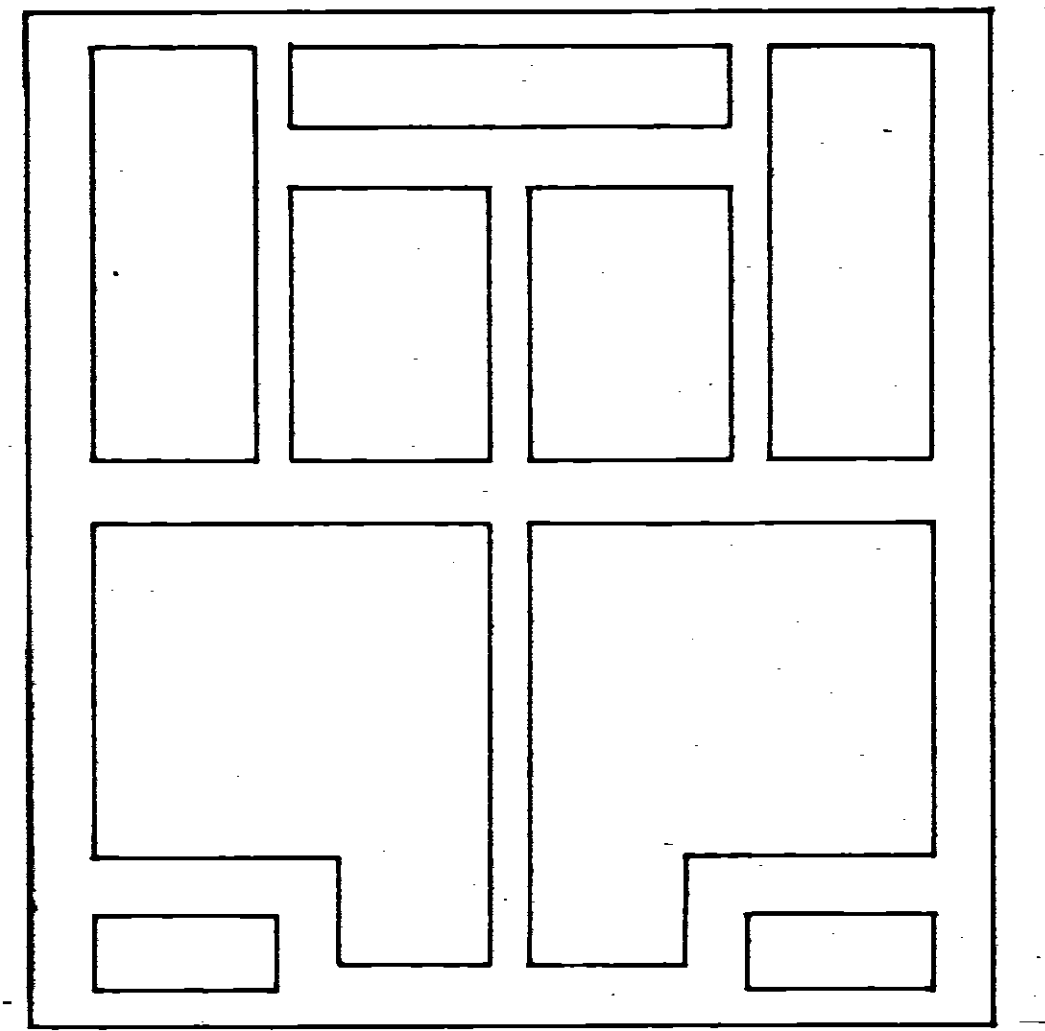


12.83
 0.80 2.265 0.50 2.50 0.50 2.50 0.50 2.265 0.80
 0.80 2.465 0.80 2.00 0.50 2.00 0.80 2.465 0.80

PIANTA PIANO TERRA

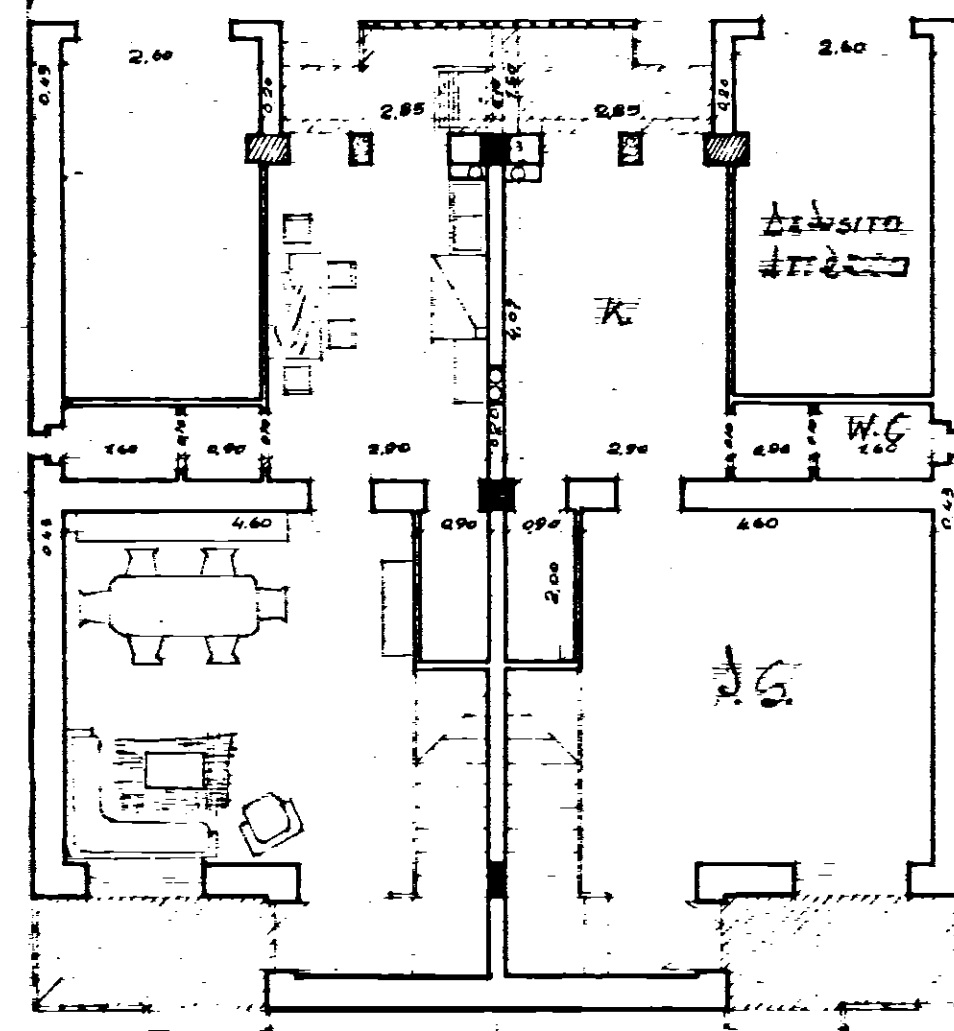

3.70 3.70 3.70 3.70
 6.13 12.26 6.13

PIANTA PRIMO PIANO

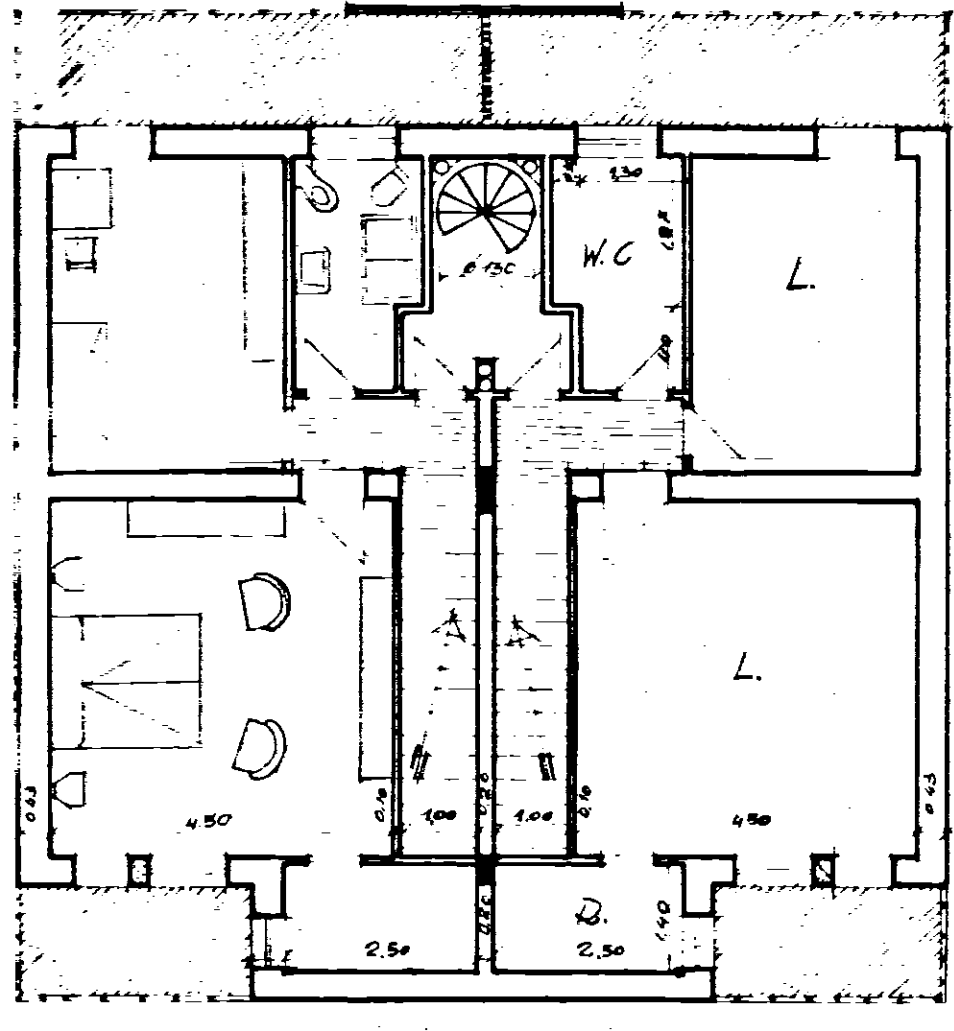

3.10 3.03 3.03 3.03
 6.13 12.26 6.13

PIANTA PIANO TERRAZZA

