


1.20
1.00

90

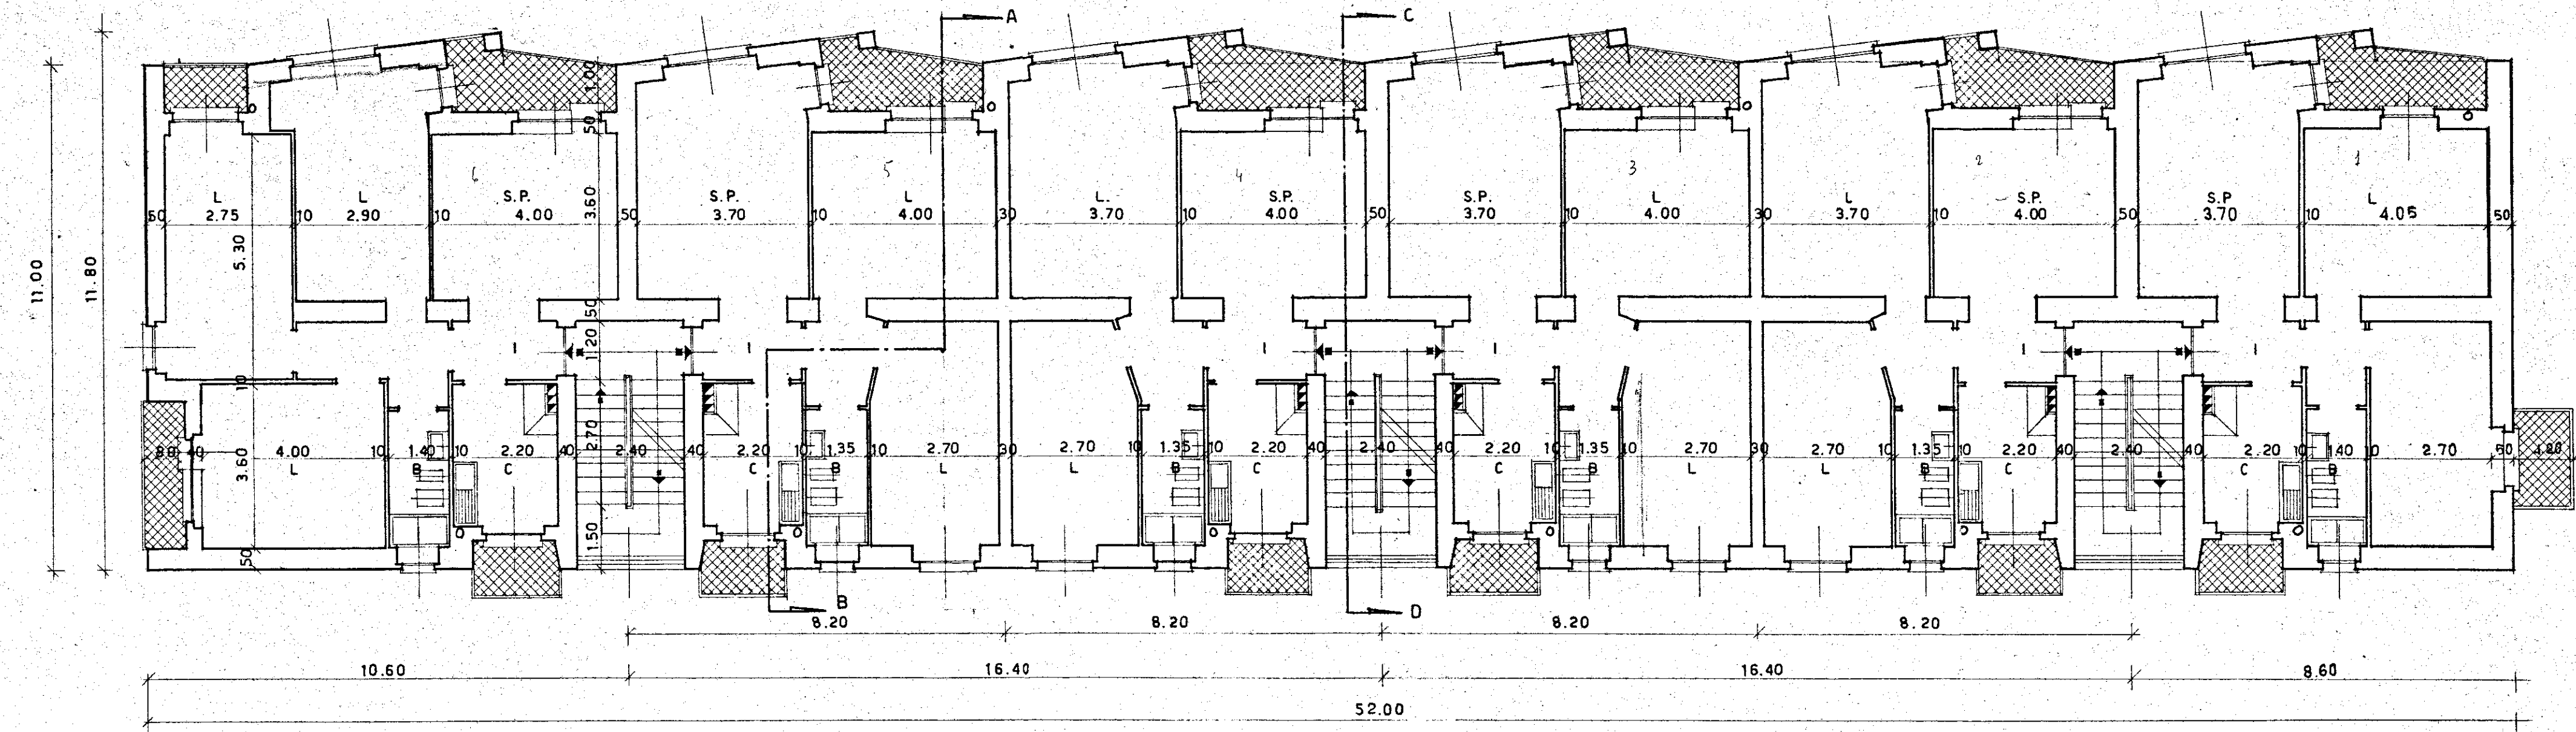

5x6 = 30
35x5 = 175
205

4.20
20

108
108
205
421
38
3368
126
15378

1.08
330
330
3.45
11.18

16

ISTITUTO CASE POPOLARI - BRINDISI -		IMP. 204
INACASA BRINDISI	QUARTIERE COMMENDA -	PLOT. 3135
	PIANO ASSESTAMENTO -	DATA marzo 1954
	FABBRICATO C -	REV.
	PIANTA PIANO TIPO -	SCALA 1:100
AUTORE ARCH. GAETANO MINNUCCI - ROMA VIA DELLE FORNACI 259 - TEL. 64000		