


COSTRUZIONE DI CASE POPOLARI IN BRINDISI
QUARTIERE S. ELIA LEGGE 6-9-1965 NR. 1022
E I NOV. 1965 NR. 1179

SCALA 1:100

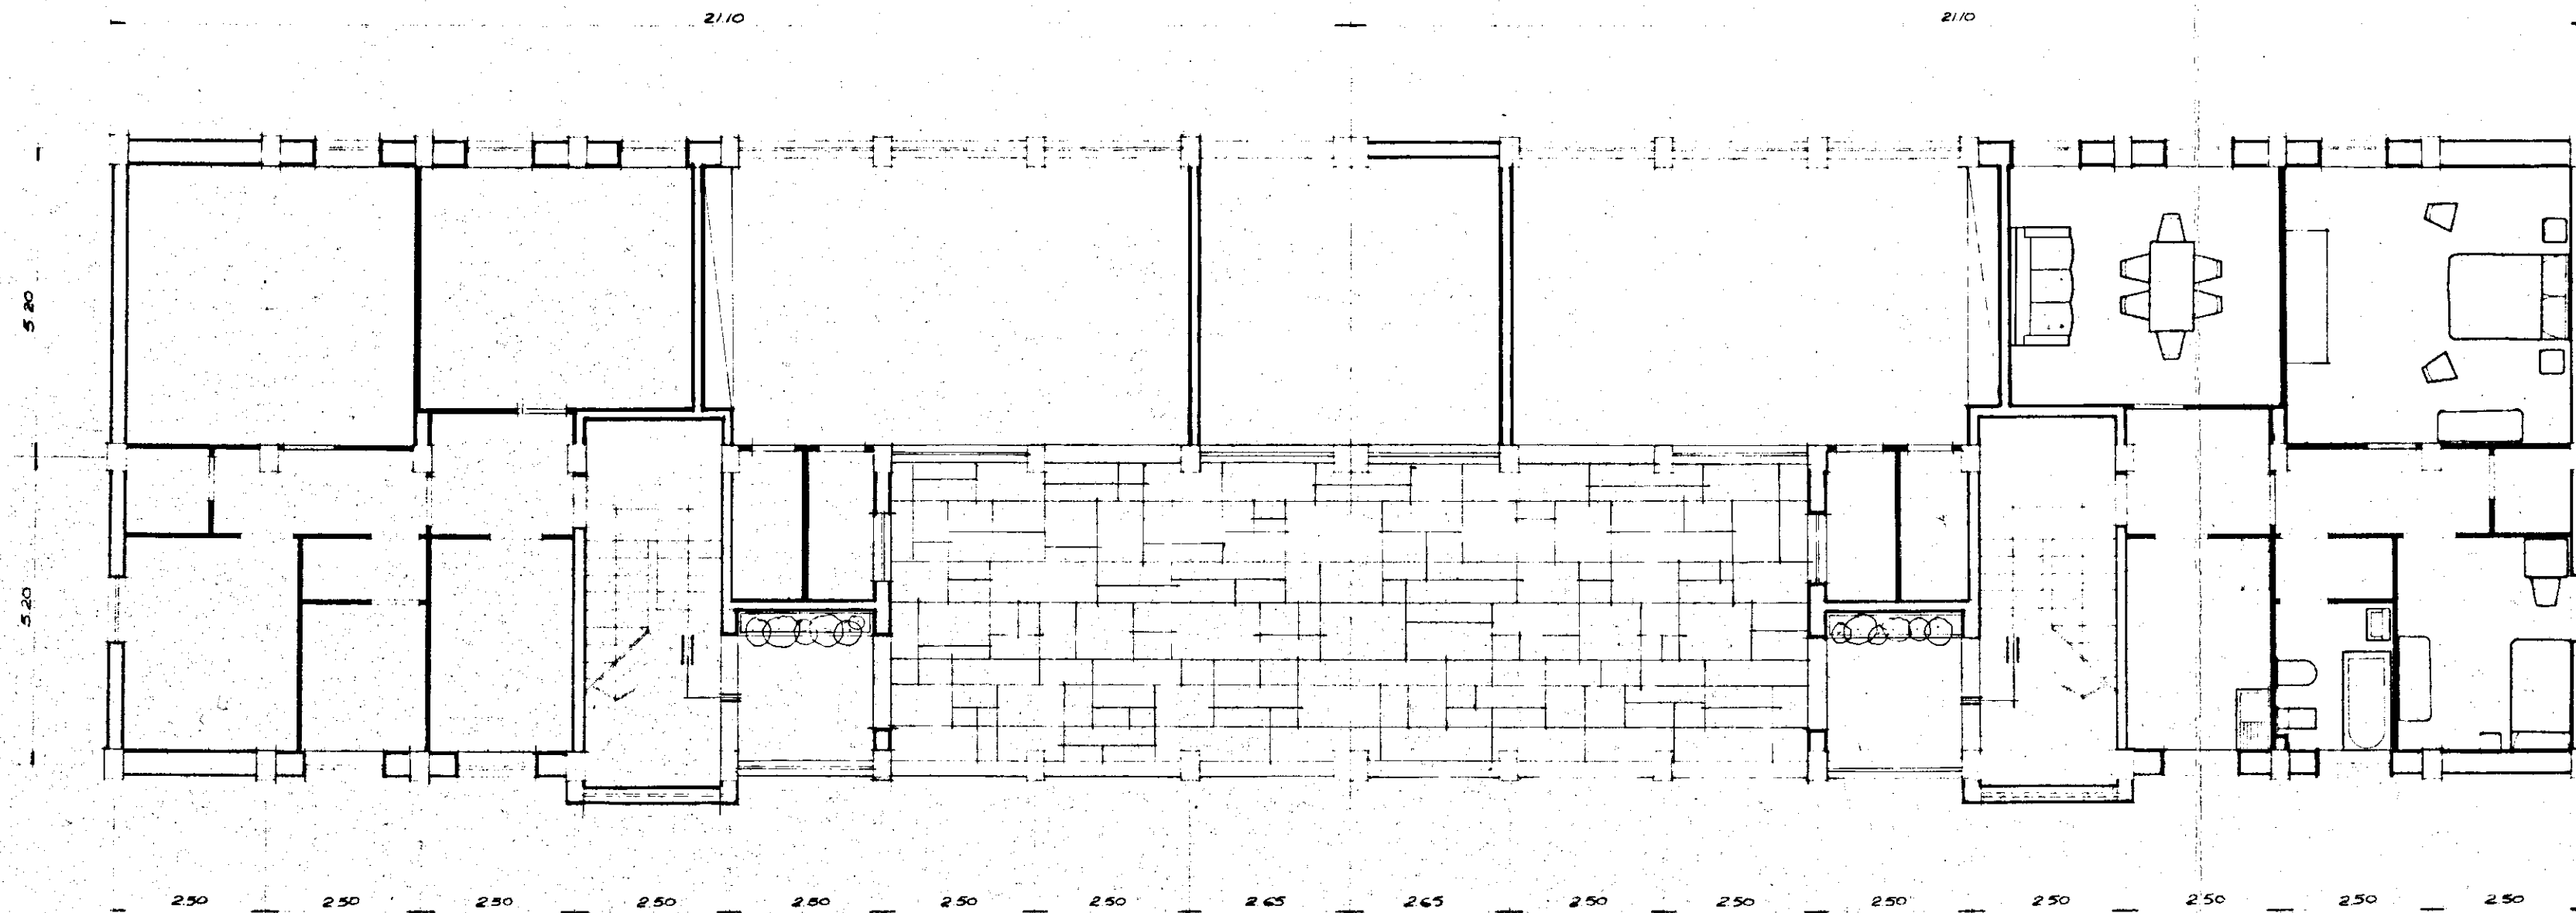


PIANTA PIANO TERRA



PIANTA PIANO TIPO

$$\begin{array}{r} 6 = 2 \times (3+2) = 10 \quad 10 \\ 12 = 3 \times (4+2) = 18 \quad 18,5 \\ 12 = 3 \times (4+2) = 18 \quad 19,5 \\ 15 = 3 \times (5+2) = 21 \quad 22,5 \\ \hline 9 = 3 \times (3+2) = 15 \quad 15 \\ \hline 54 \quad \quad \quad 82,5 \end{array}$$

$$\begin{array}{r} 10 \\ 39 \\ \hline 23 \\ \hline 82 \end{array}$$

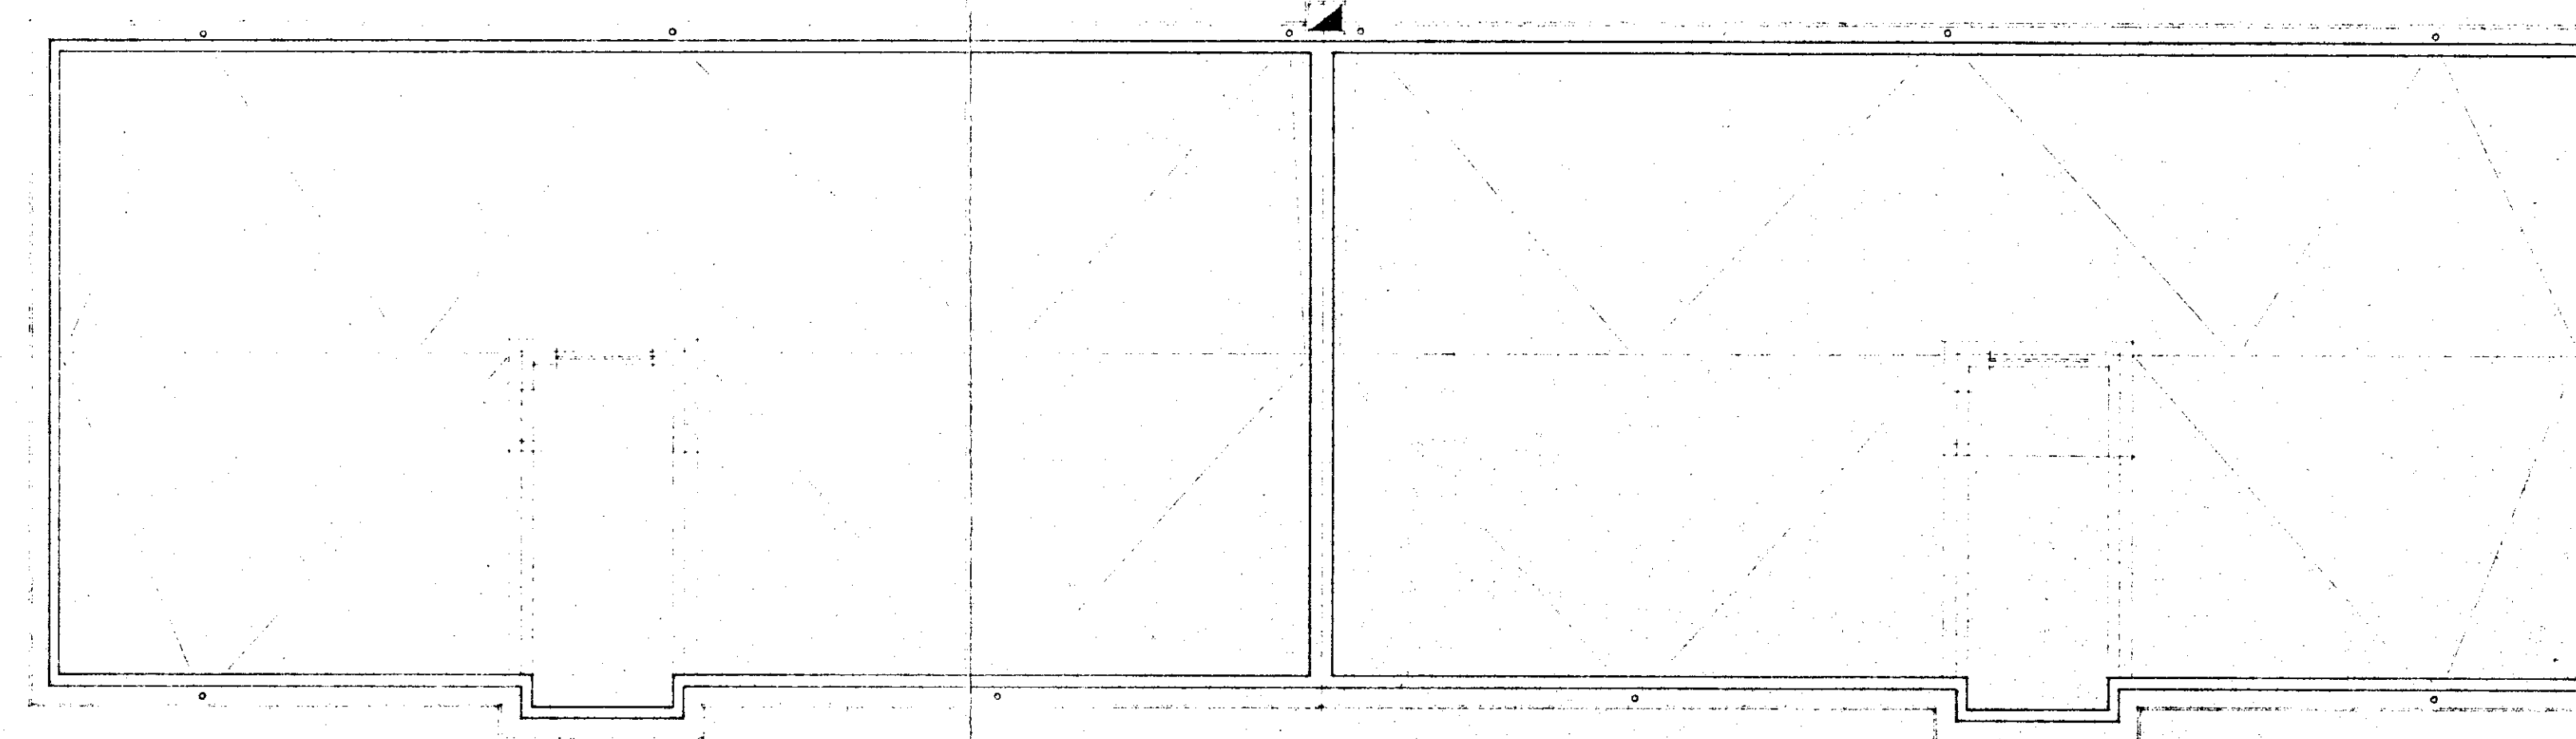

PIANTA TERRAZZ.