



63

ING. MARIO TOMA & LEONARDO POTTI - P. ADVESTI - BRINDISI	
COOPERAZIONE / ALLOGGI SOCIALI IN CASA DATA	
LOCALITA' COMANDA (BRINDISI)	
PIANTA PIANO TERRA	
SCALA 1:100	
IL PROGETTISTA	IL DISEGNATORE
NO	NO

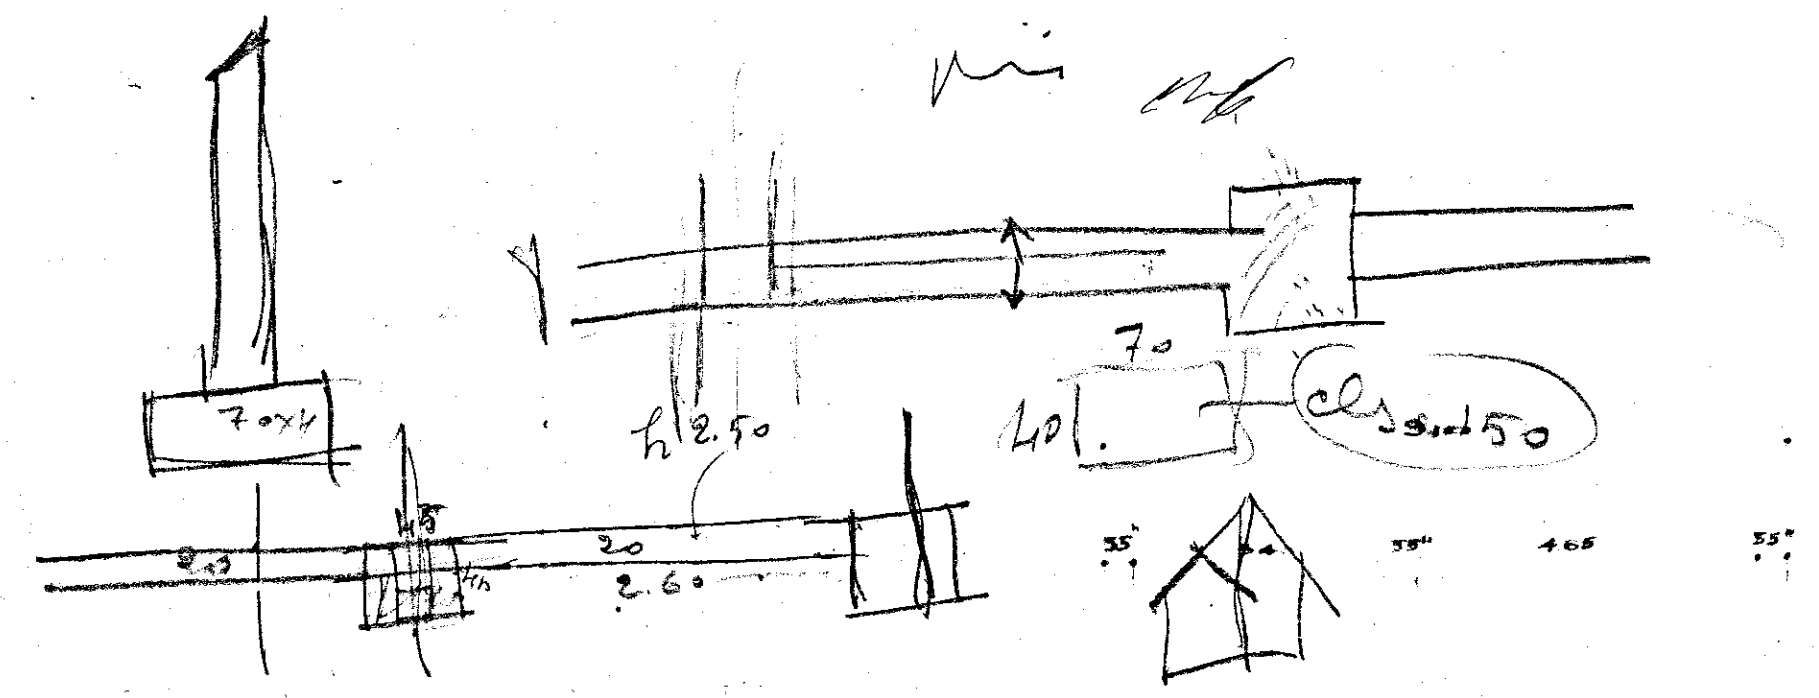


11 APR 1959
APPROVATO
R. CONSIGLIO

Il Commissario Prefetto
(Dr. P. Gualtiero)

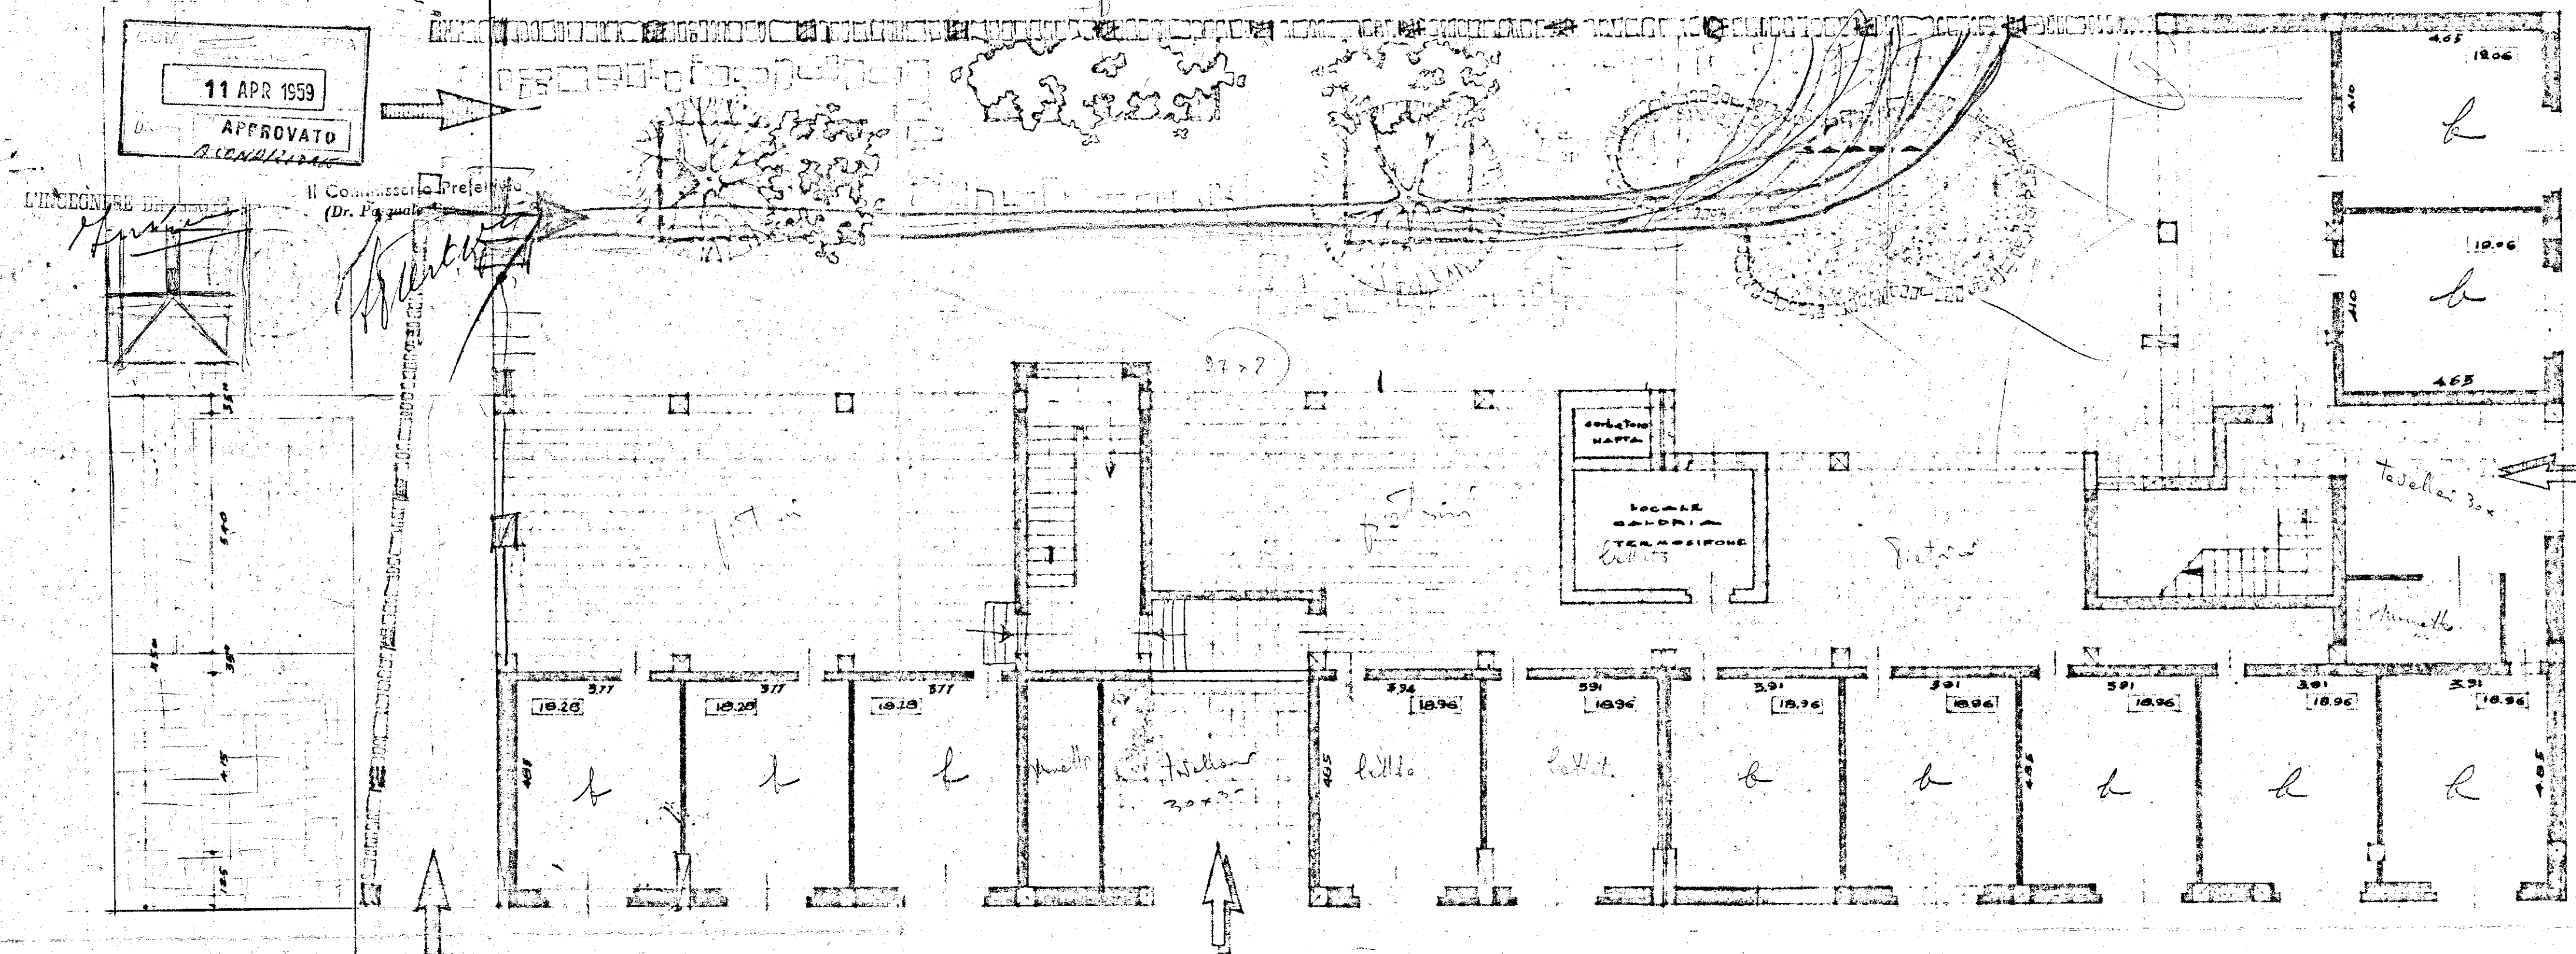

35" 590 25" 590 35" 360 30" 240 20" 360 35" 290 25" 363 15" 18" 150 35" 200 25" 300 35" 300 35" 100 36" 210 35" 300 35"

4720

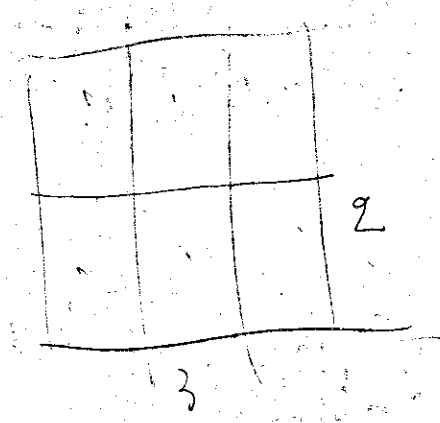

3800
1100
2700
24

41
38
3.600

28