


—brindisi—

14. **LA**
VARIANTE DI
UBICAZIONE

ufficio
progettazione
i. a. c. p.
brindisi

scala 1:500

FOGHA

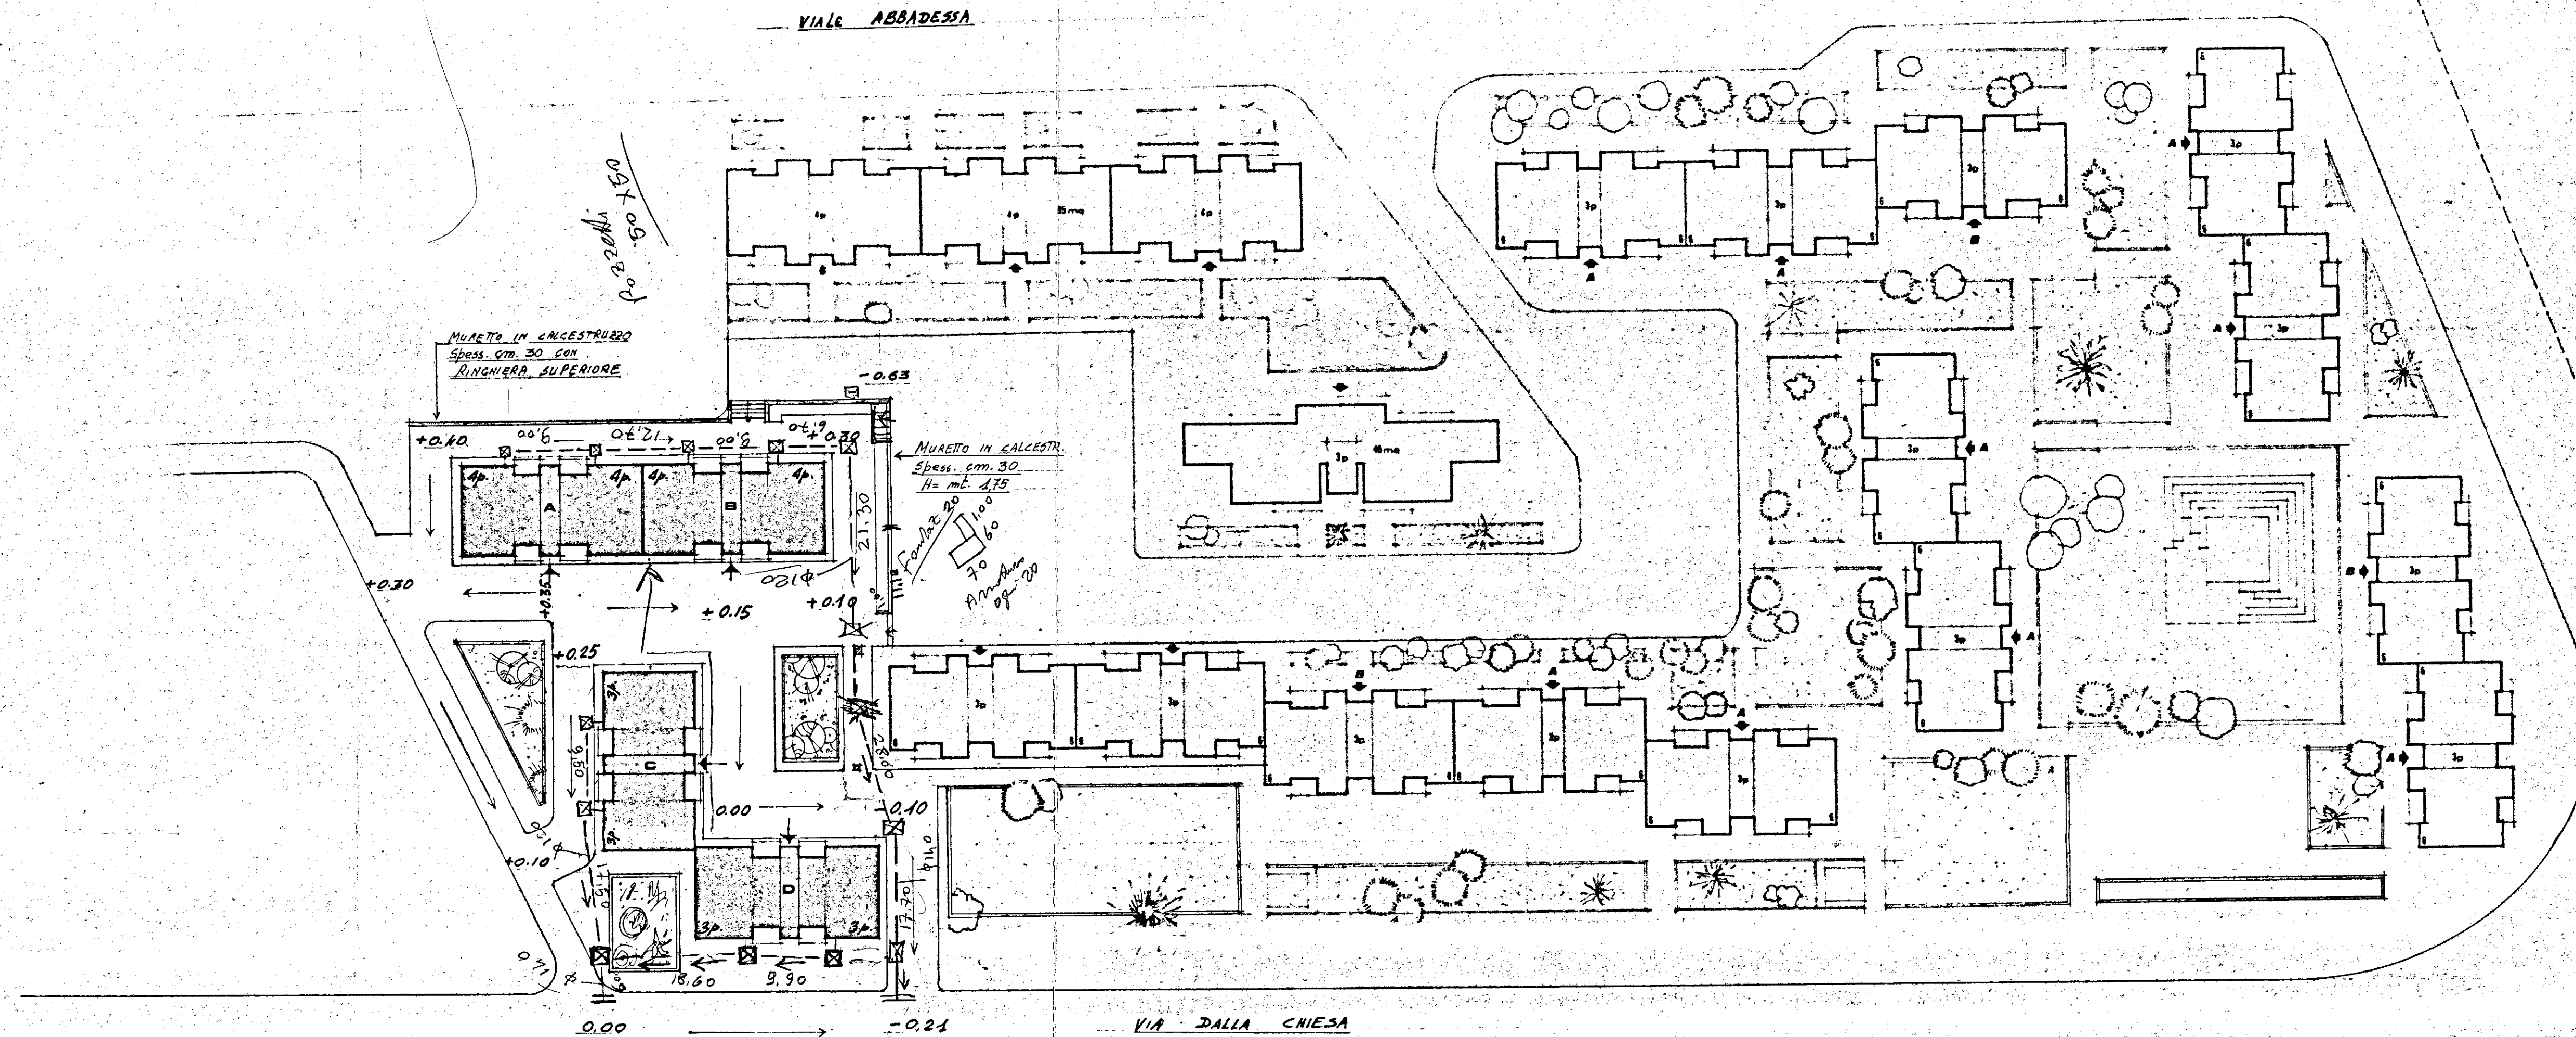

Hand-drawn diagram of a reinforced concrete column cross-section. The column is rectangular with dimensions 400mm by 400mm. It shows reinforcement bars: 4 bars of diameter 10mm (4φ10) at the corners and 4 bars of diameter 8mm (4φ8) in the middle. The diagram is labeled with dimensions and reinforcement details.

$$\begin{array}{r} 130 + \\ 40 \\ \hline 170 \\ 150 \\ 130 \\ 110 \\ 90 \\ 70 \\ \hline 700 \end{array}$$