


CASE POPOLARI IN BRINDISI - LEGGE 640 - Eserc. 1955/56 - P.1. Tipo B -

Scala 1:100

PIANTA PIANO PRIMO-SECONDO h=2,85

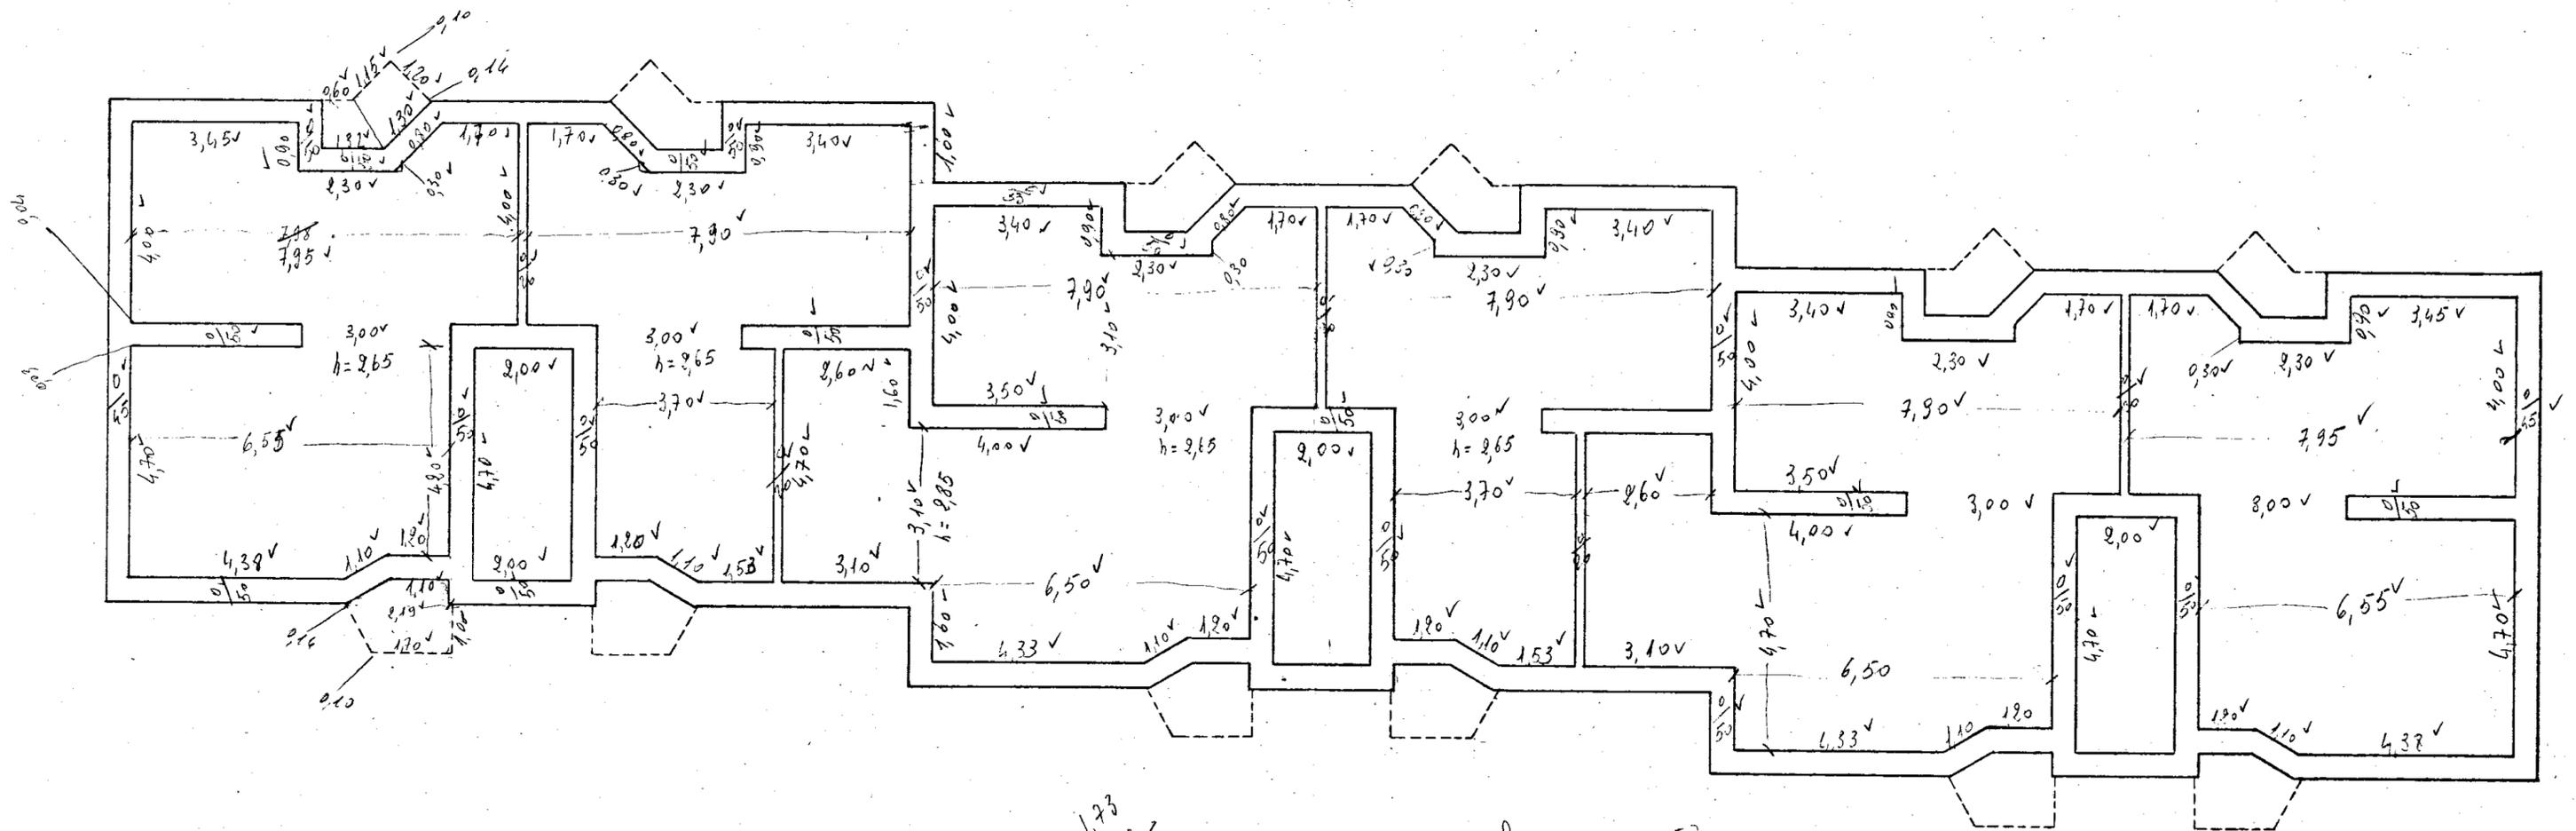

4,55

1,50  
1,60  
6,10

2,95  
1,10  
2,05

1,73  
3,10  
4,83

1,70  
1,70  
3,40

6,57  
1,72  
8,29

3,20  
2,90  
0,50

1,53  
3,03  
7,0  
4,763  
4,33