


CASE POPOLARI IN BRINDISI - LEGGE 640 - PAL. B

PIANTA PIANO RIALZATO

SCALA 1:100 h = 2,87

h = 2,87

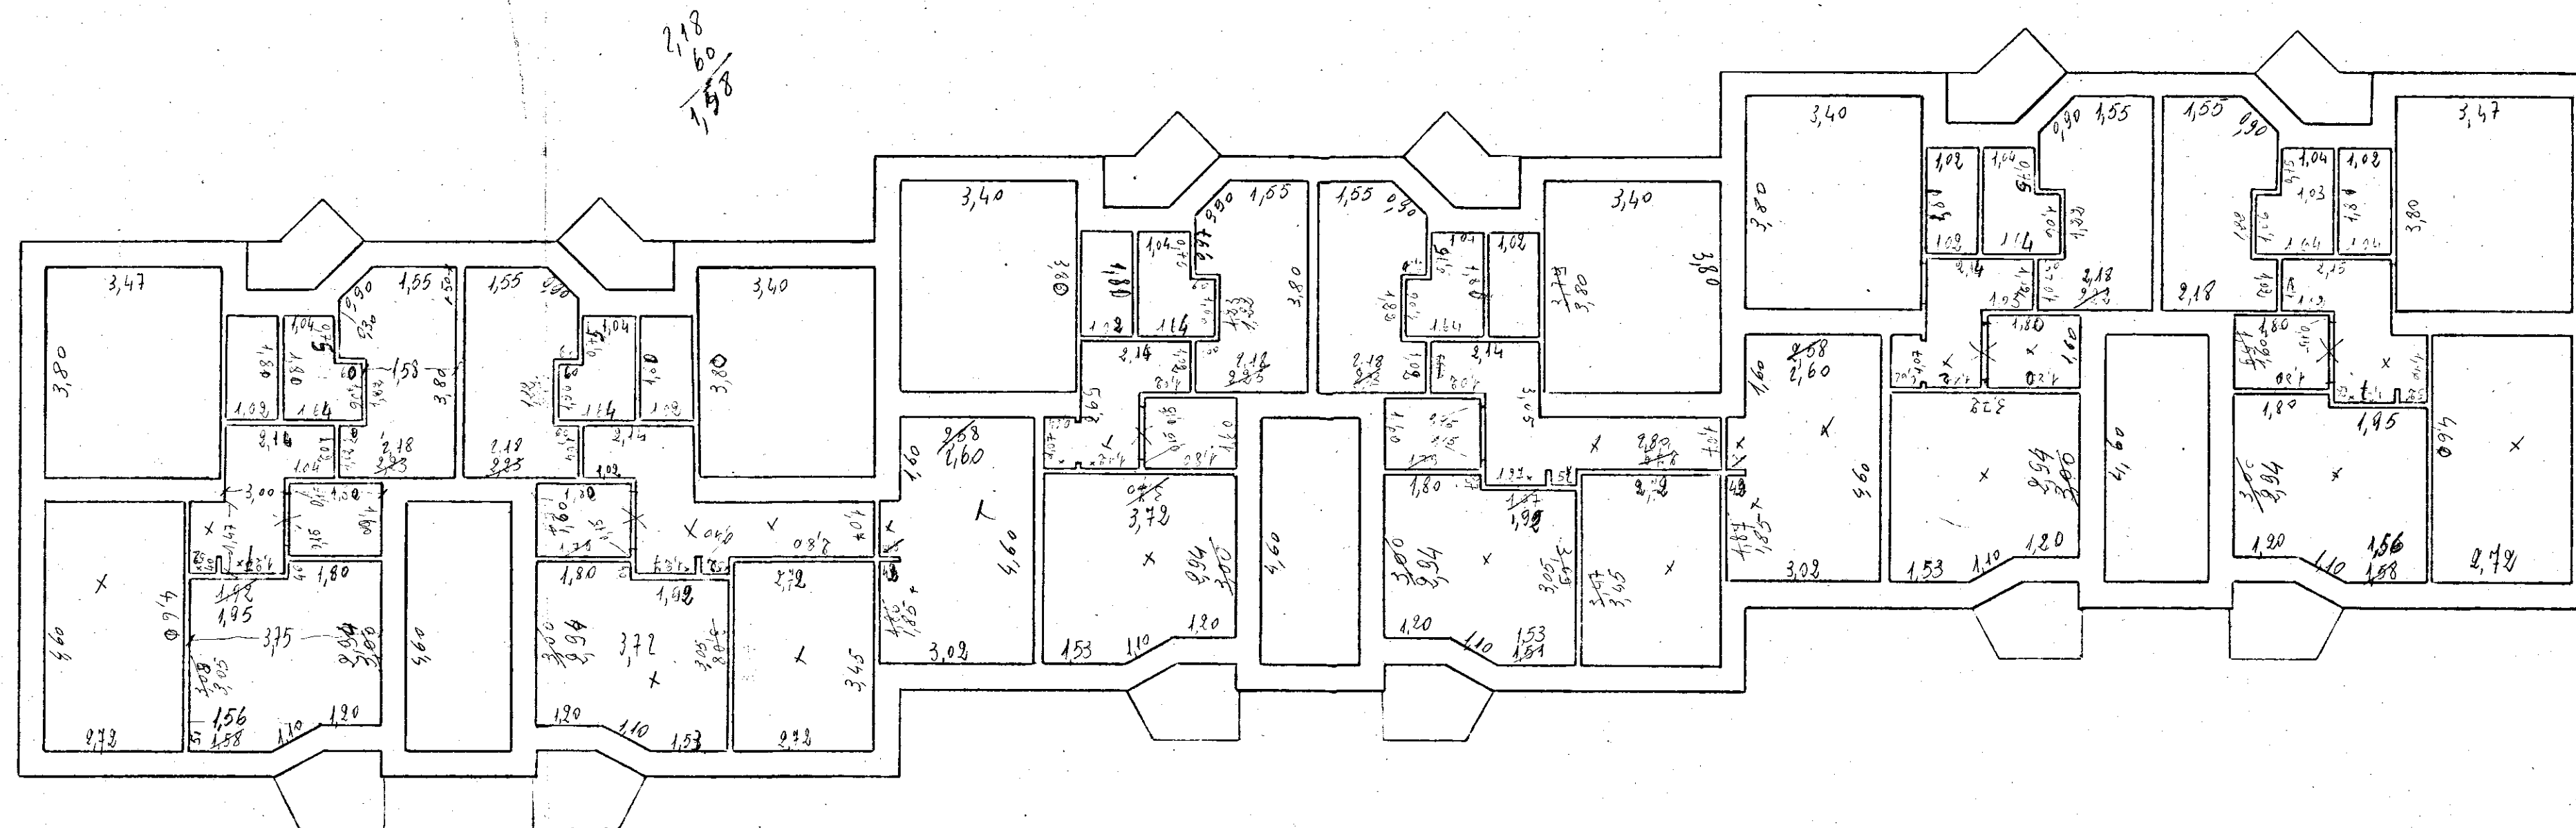

$$\begin{array}{r} 1,15 \\ 50 \\ \hline 1,91 \end{array}$$

$$\begin{array}{r} 1,02 \\ 51 \\ \hline 1,6 \end{array}$$

$$\begin{array}{r} 3,72 \\ 1,20 \\ \hline 2,52 \end{array}$$

$$\begin{array}{r} 2,80 \\ 82 \\ \hline 1,14 \end{array}$$

$$\begin{array}{r} 3,02 \\ 1,42 \\ \hline 1,60 \end{array}$$

$$\begin{array}{r} 1,60 \\ 45 \\ \hline 2,08 \end{array}$$

$$\begin{array}{r} 1,42 \\ 1,42 \\ \hline 1,42 \end{array}$$

$$\begin{array}{r} 2,82 \\ 1,42 \\ \hline 3,24 \end{array}$$

$$\begin{array}{r} 1,87 \\ 1,60 \\ \hline 3,47 \end{array}$$

pg. 32