


CASE POPOLARI in BRINDISI

ex Reduci
Scala 1:100 Pianta Piano Terra



Via Lombardia

(STRADE)
0,98 m

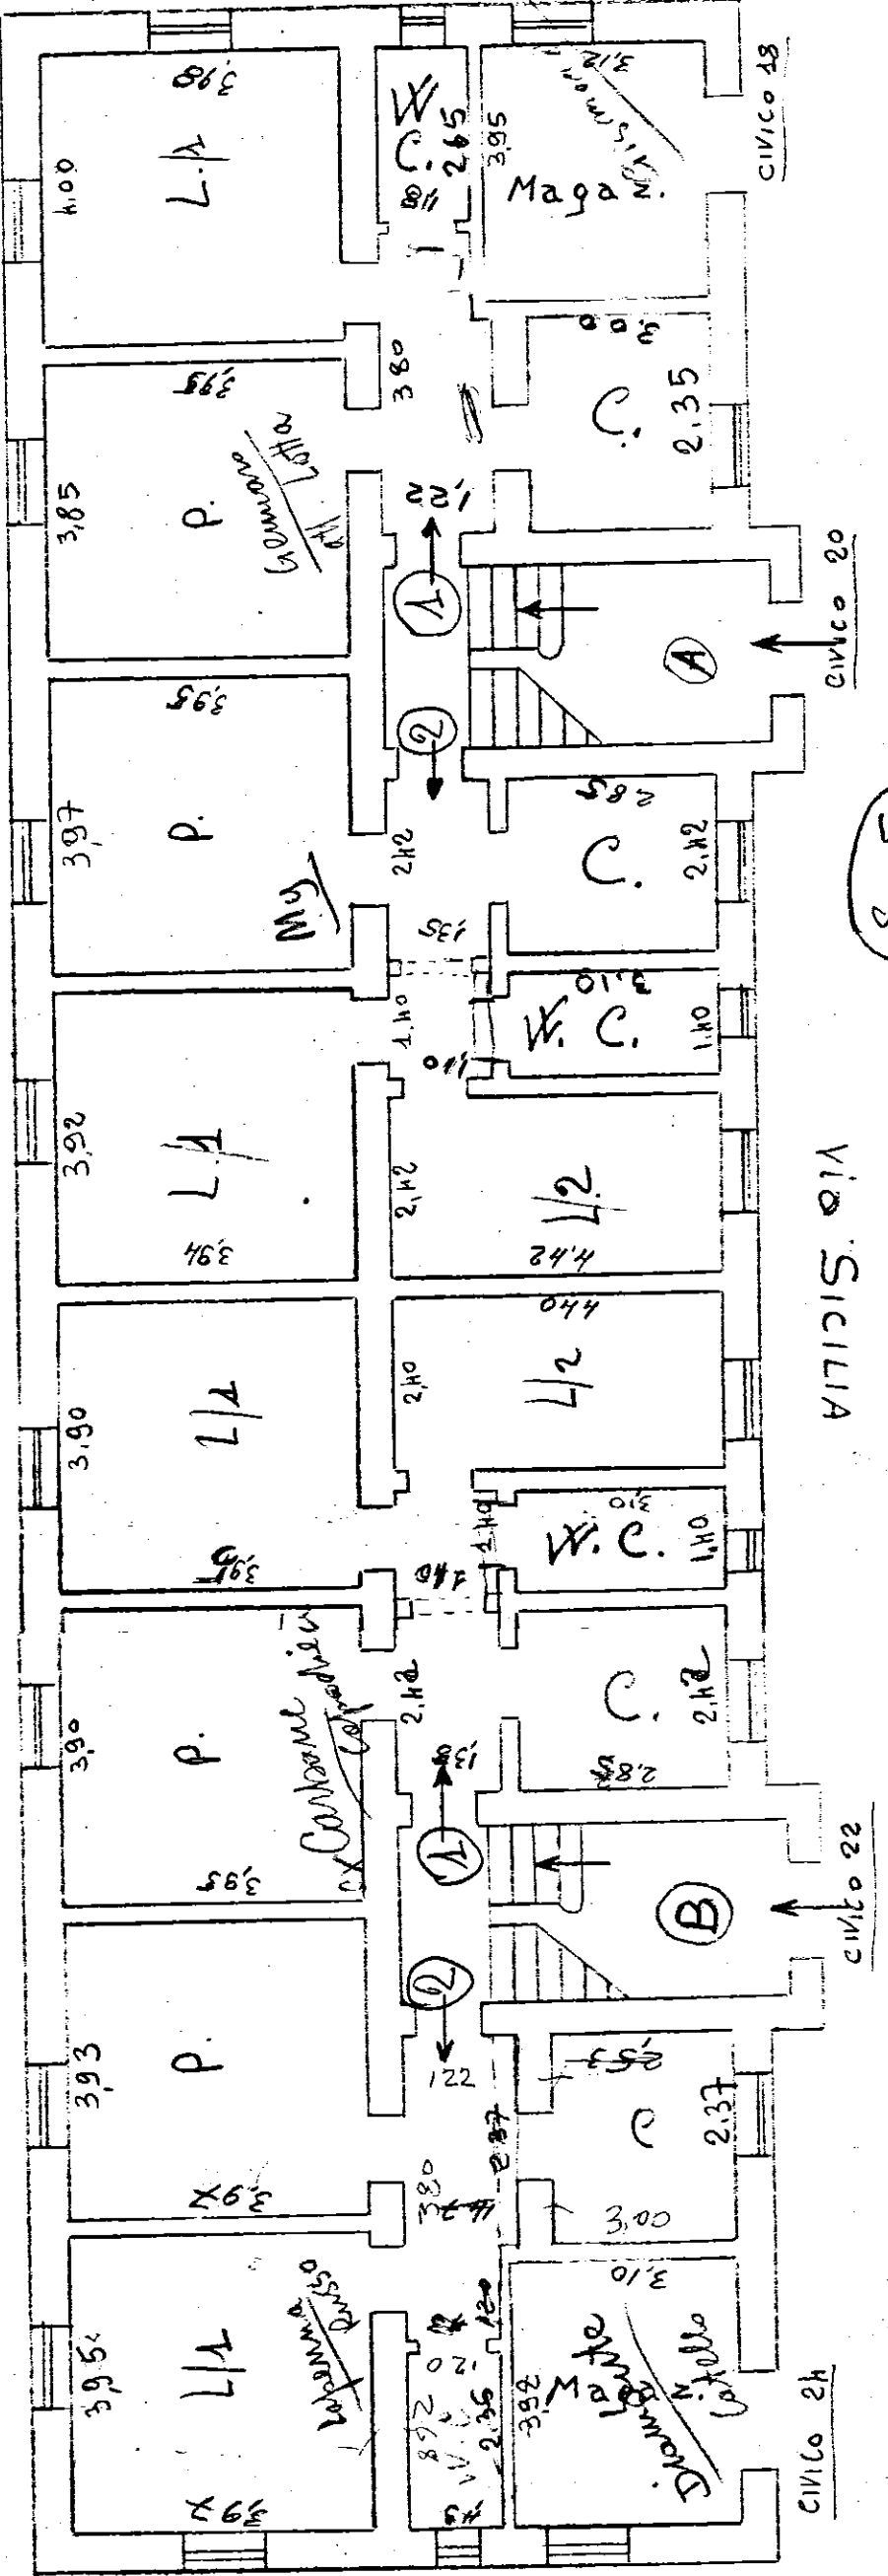

STRADE (0,96)

VIA SICILIA

(S-E)

1,00

STRADE (1,00)

(STRADE)
1,00

Via Marche

(S.W.)

0,96

Allegato
Via Sicilia n°
Appart. allo scalo int

0,95

(N.W.)