

ISTITUTO AUTONOMO CASE POPOLARI
PER LA PROVINCIA DI BRINDISI


CONSTRUZIONE DI n. 10 ABITAZIONI PER
LAVORATORI AGRICOLI DIPENDENTI
IN CISTERMINO

PIANTE

SCALA 1:100




PIANTA FONDAZIONI

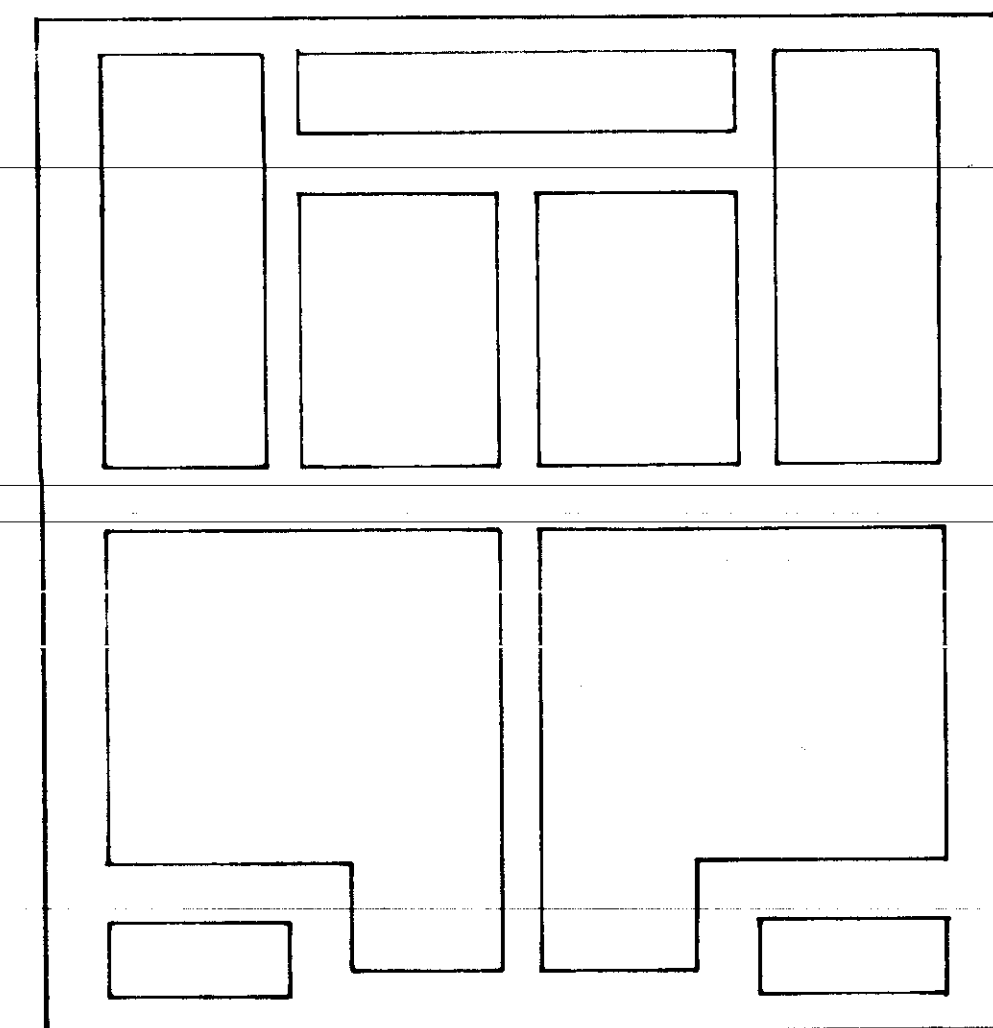


0.80	2.265	0.80	2.50	0.80	2.50	0.80	2.265	0.80
0.80	2.465	0.80	2.00	0.80	2.00	0.80	2.465	0.80

PIANTA PIANO TERRA

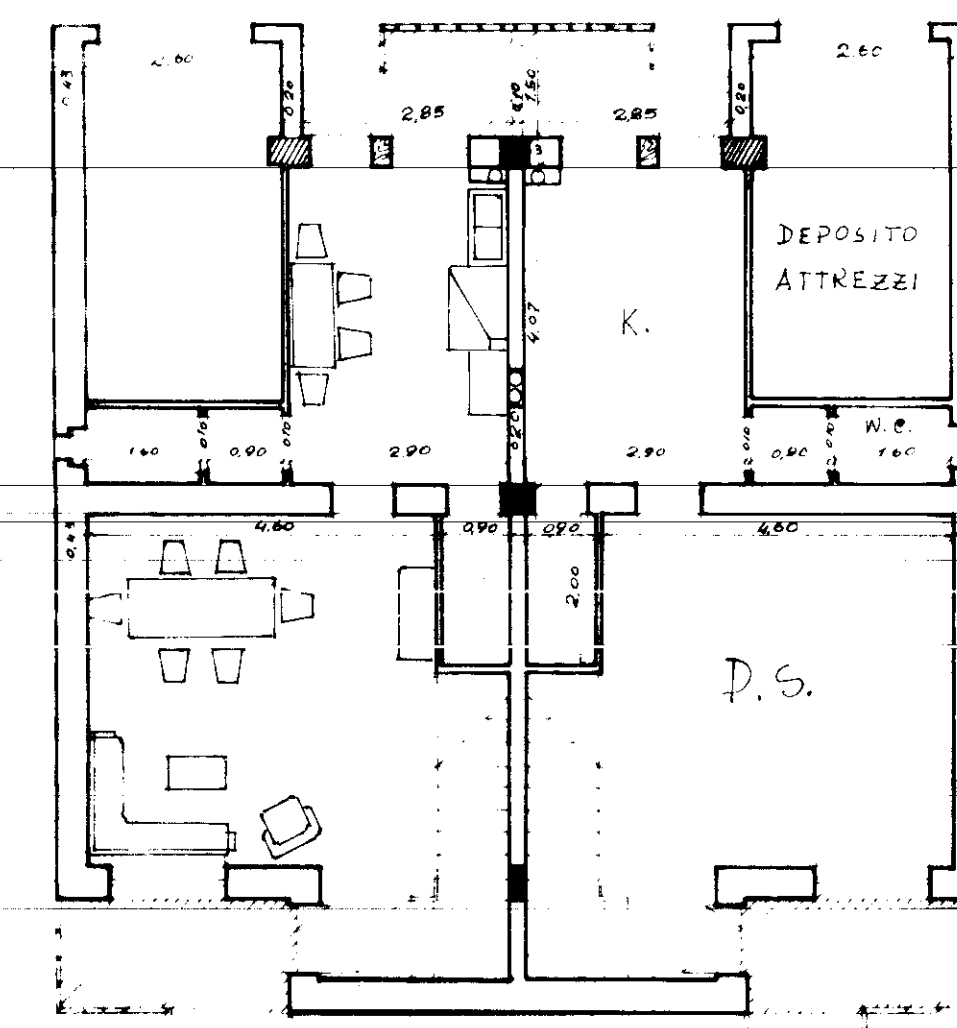

3.70	3.02	3.02	3.70
6.72		6.72	
12.26			

PIANTA PRIMO PIANO

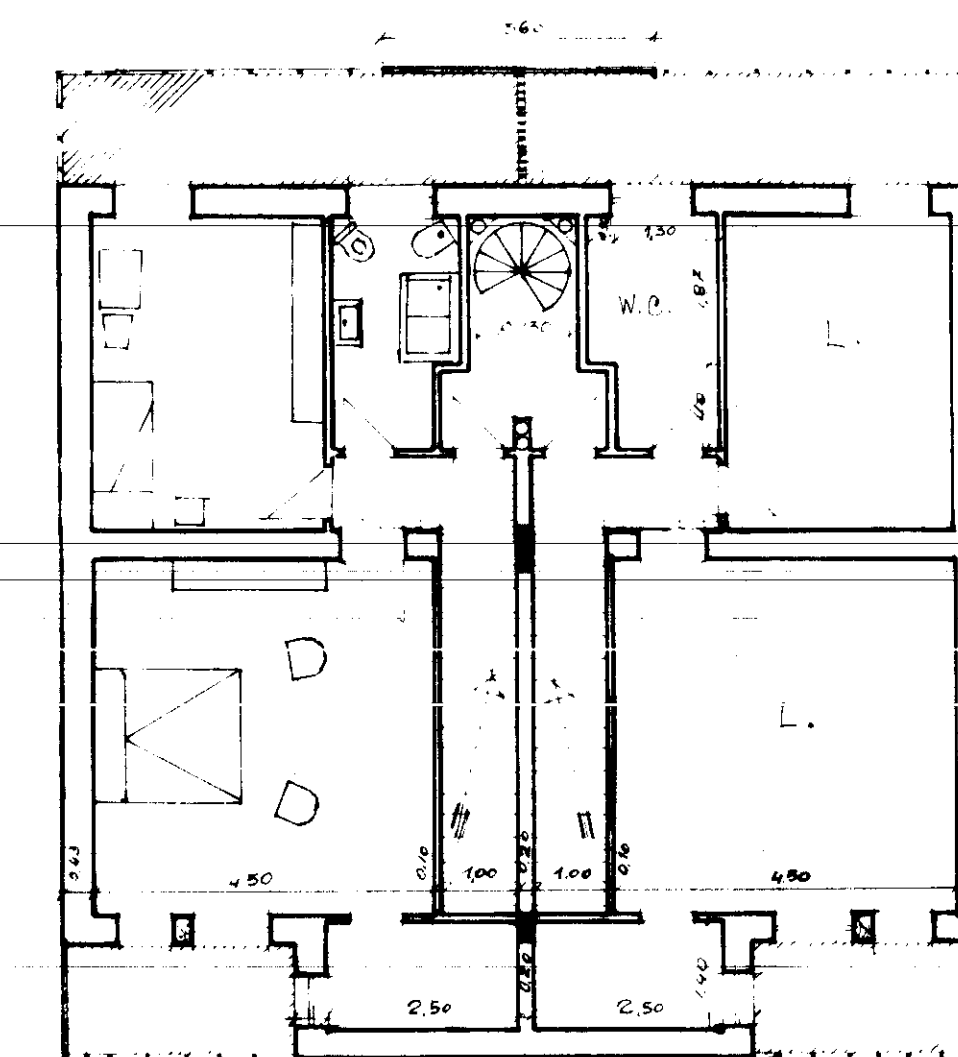

3.70	3.02	3.02	3.70
6.72		6.72	
12.26			

PIANTA TERRAZZA

