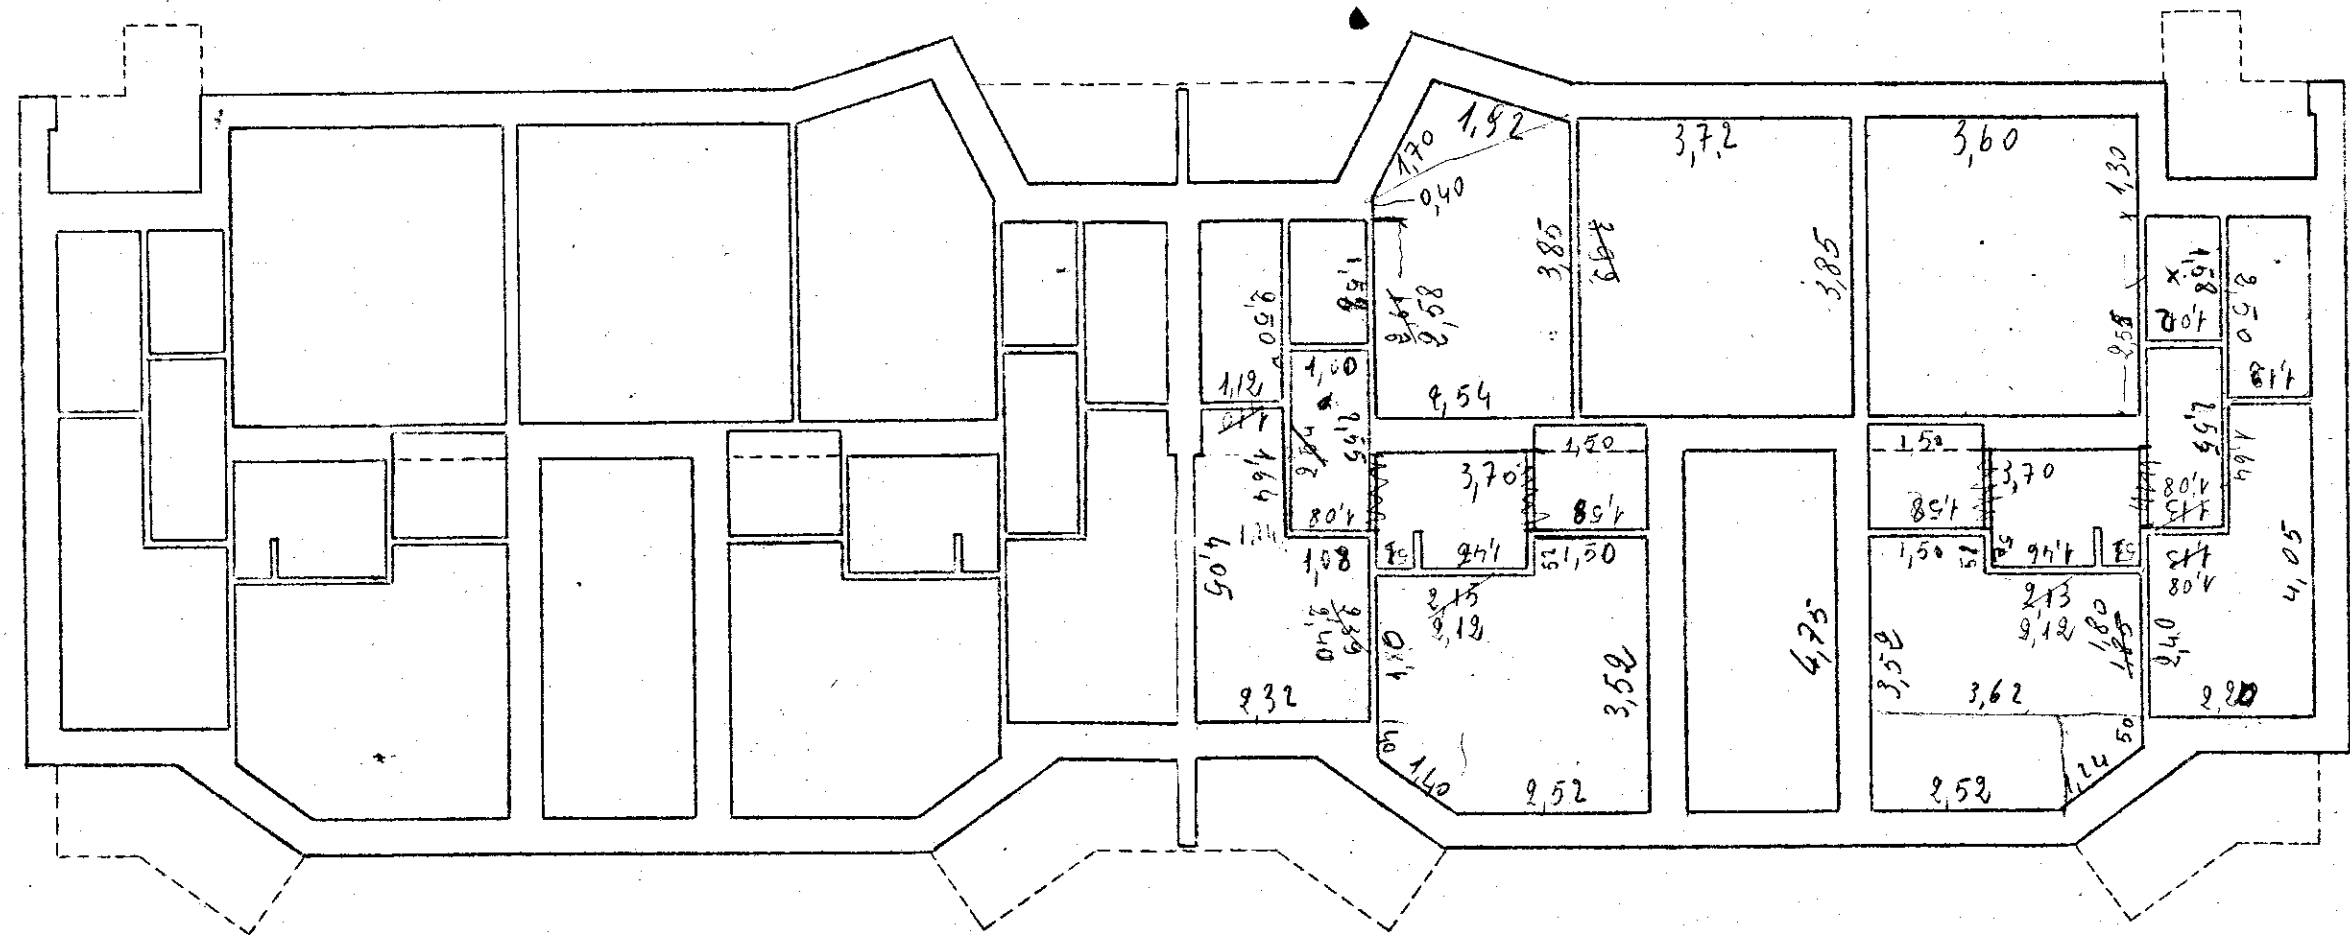


CASE POPOLARI IN BRINDISI - LEGGE 640 - PALAZZINA TIPO A CON DUE SCALE

Scala 1:100

16 | 10 | 56

PIANTA PIANO PRIMO-SECONDO TRAMEZZI


$$\begin{array}{r} 164 \\ 125 \\ \hline 239 \end{array}$$
$$\begin{array}{r} 164 \\ 50 \\ \hline 114 \end{array}$$
$$\begin{array}{r} 4,05 \\ 2,40 \\ \hline 1,65 \end{array}$$