


CASE POPOLARI IN BRINDISI - LEGGE 640 - Eserc. 1955/56 - P.1. Tipo B -

Scala 1:100

intorno cumulo attico $h = 2,87$

$h = 2,85$

PIANTA PIANO TERZO

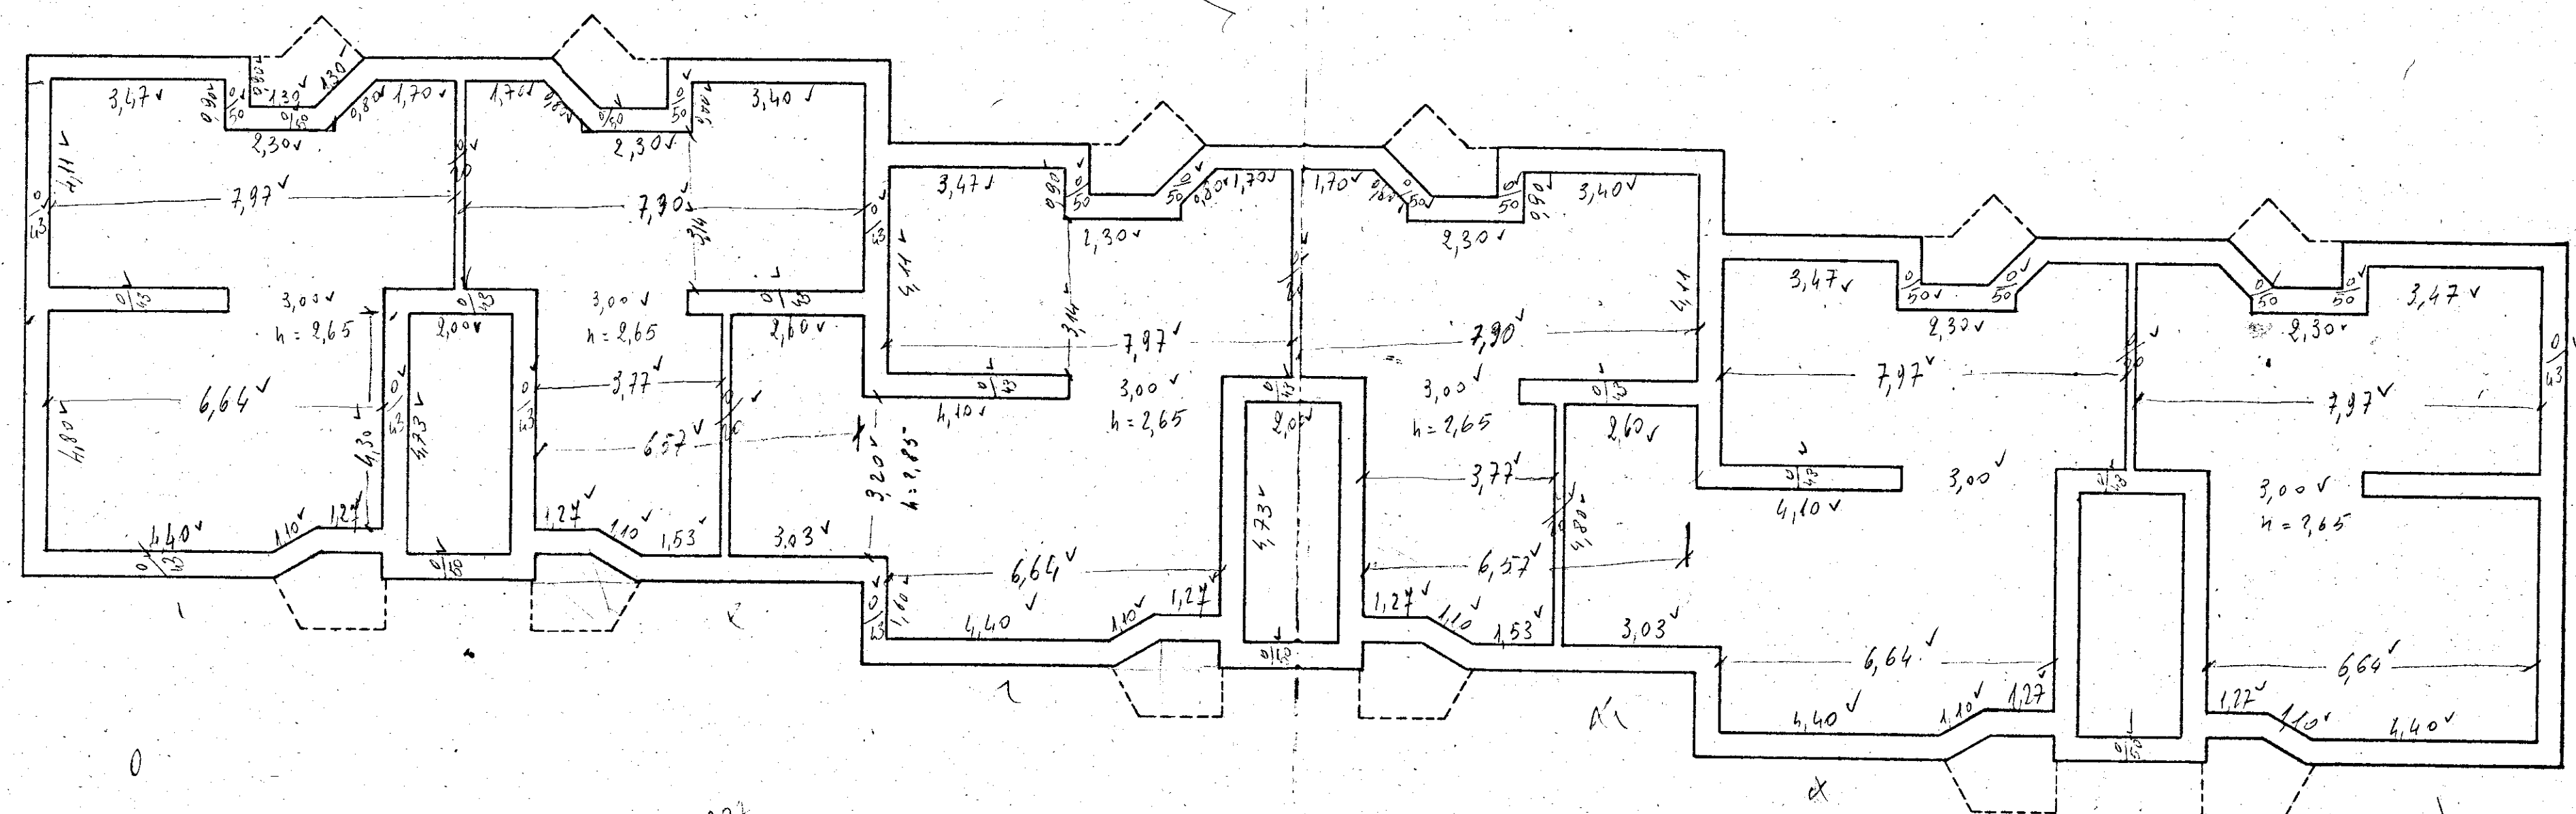

$$\begin{array}{r} 3,77 \\ 2,10 \\ \hline 5,87 \end{array}$$

$$\begin{array}{r} 1,53 \\ 3,03 \\ \hline 4,56 \\ 20 \\ \hline 4,76 \end{array}$$

$$\begin{array}{r} 4,11 \\ 3,80 \\ \hline 8,17 \end{array}$$

$$\begin{array}{r} 7,97 \\ 7,90 \\ 20 \\ \hline 16,07 \end{array}$$

$$\begin{array}{r} 16,07 \\ 86 \\ \hline 16,94 \end{array}$$

$$\begin{array}{r} 16,07 \\ 16,14 \\ 43 \\ \hline 16,57 \end{array}$$

$$\begin{array}{r} 4,11 \\ 1,40 \\ \hline 2,51 \end{array}$$