


SCALA 1:100

LOTTO 16°

PIANTA PIANO 2°

402272

CORTE O. FLAJO

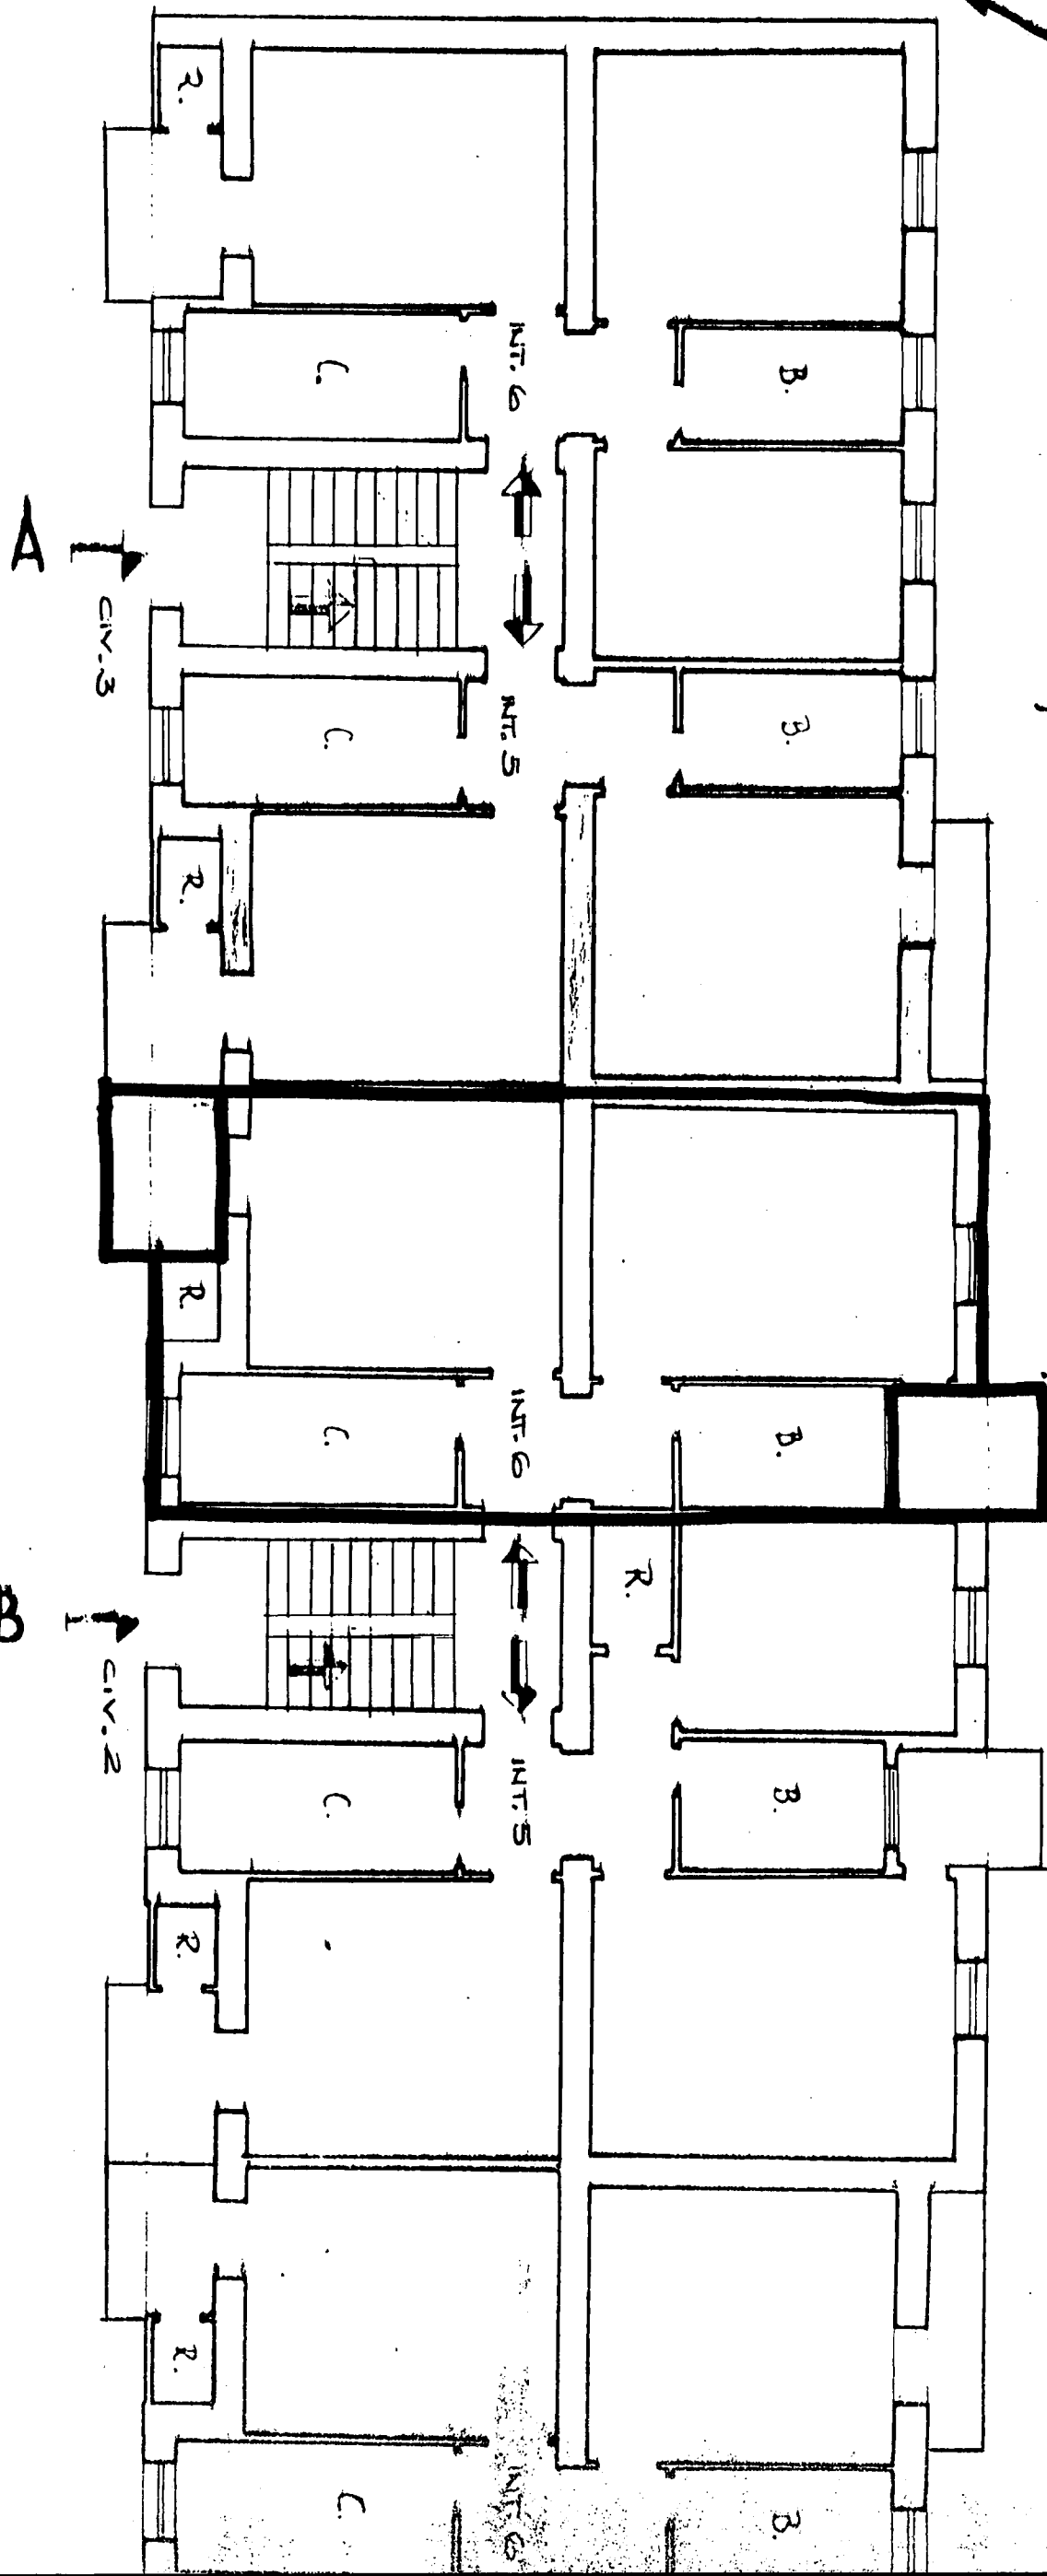

VIA REMO

CORTE O. FLAJO

B

CIV. 2

A

CIV. 3

INT. 6

INT. 5

INT. 6

INT. 5

INT. 6