

CASE POPOLARI IN BRINDISI

SCALA 1:100

Lotto 100

PIANTA PIANO RIALZATO

Via Sonzo 401


Via Appia 4081

11 Sept "A4
X 1899 Report to -

Appartements 21/25 Calz B - int. 1

VIA APPIA

T/to: Ubaldo Vallarino
' : Brandi Alberto

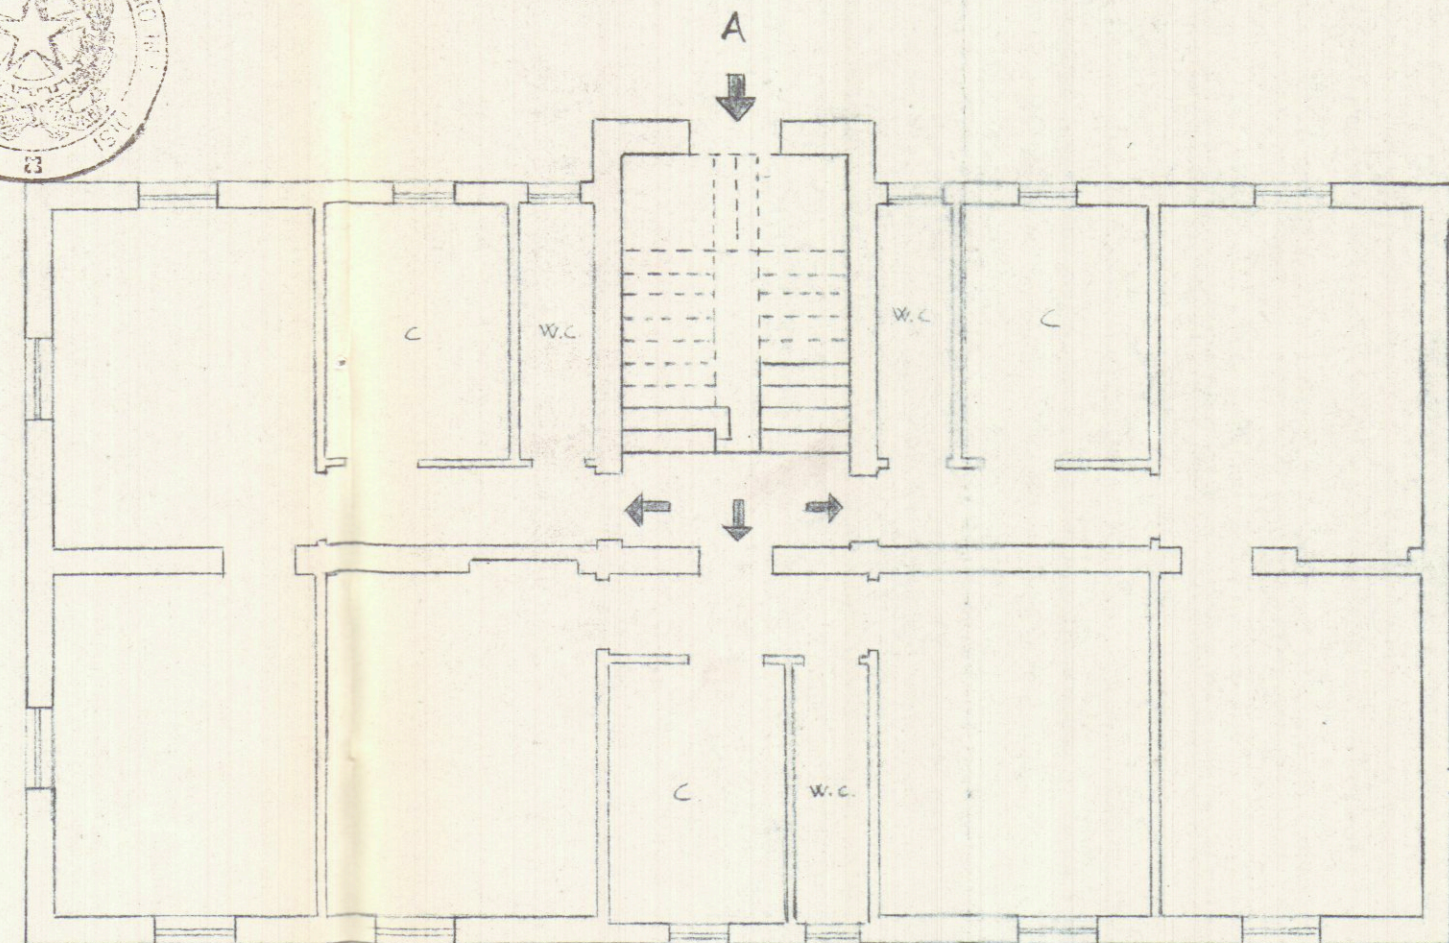

VIA ISONZO

STESSA DITTA

