


399820

CASE POPOLARI IN BRINDISI

Lotto 8

PIANTA PIANO RIALZATO


Scala 1:100

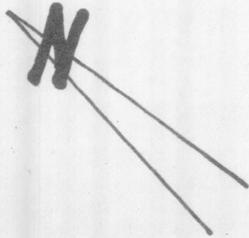

VIA CAMPANIA

VIA SARDEGNA

VIA SICILIA

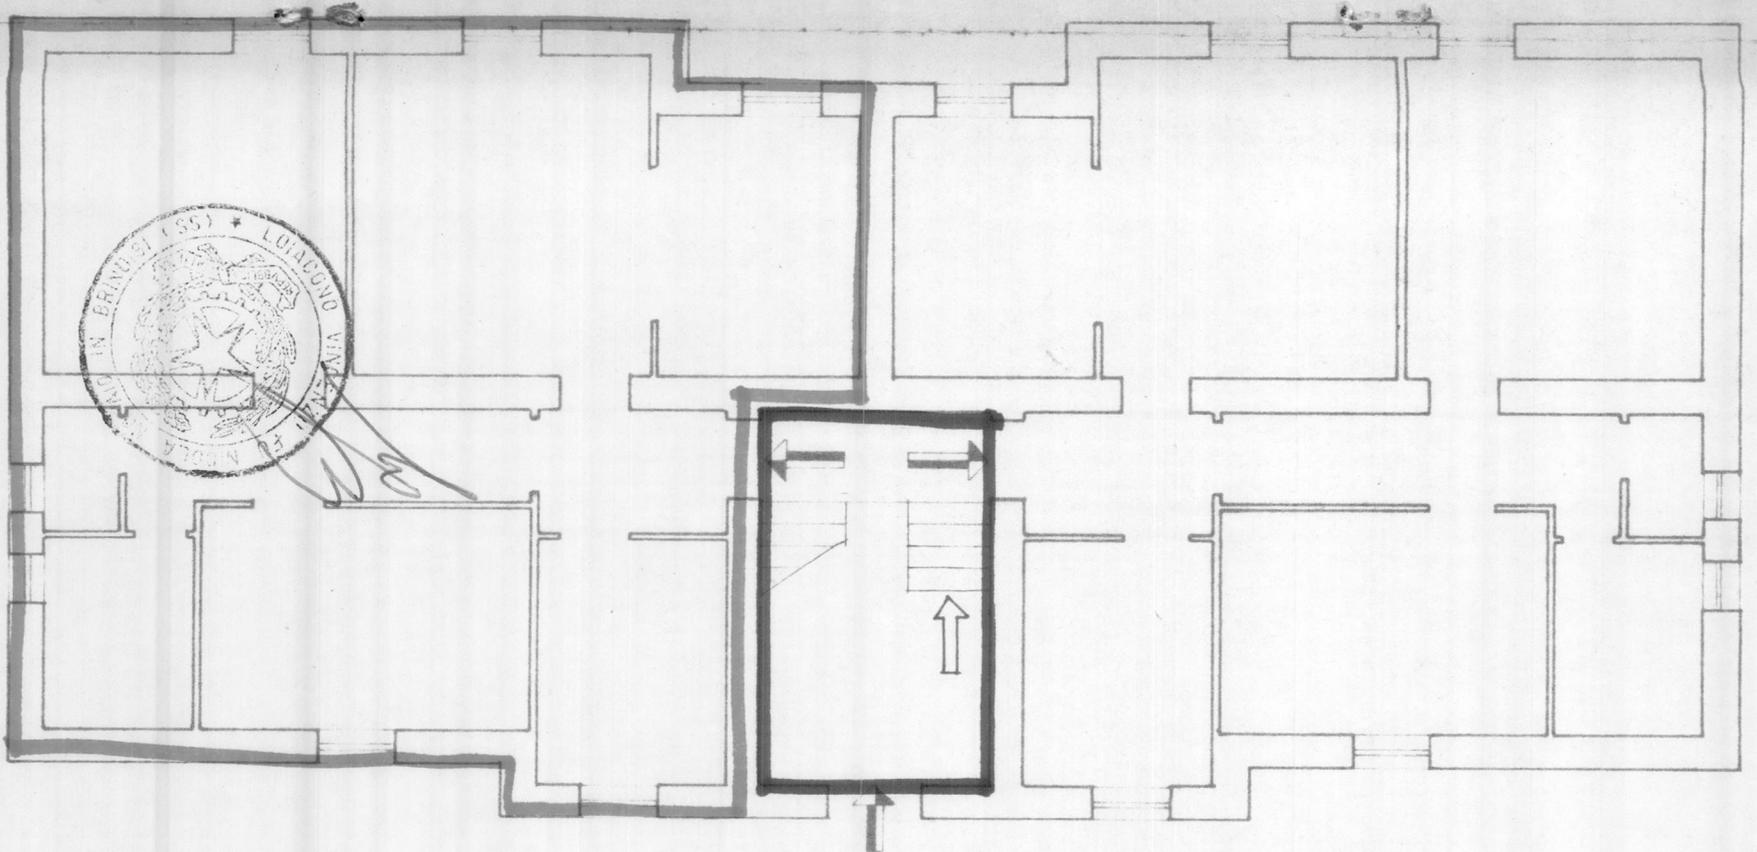

VIA TOSCANA