


382047

# CASE POPOLARI in FRANCAVILLA FONTANA

LOTTO 1:

PIANTA PIANO

SCALA 1:100

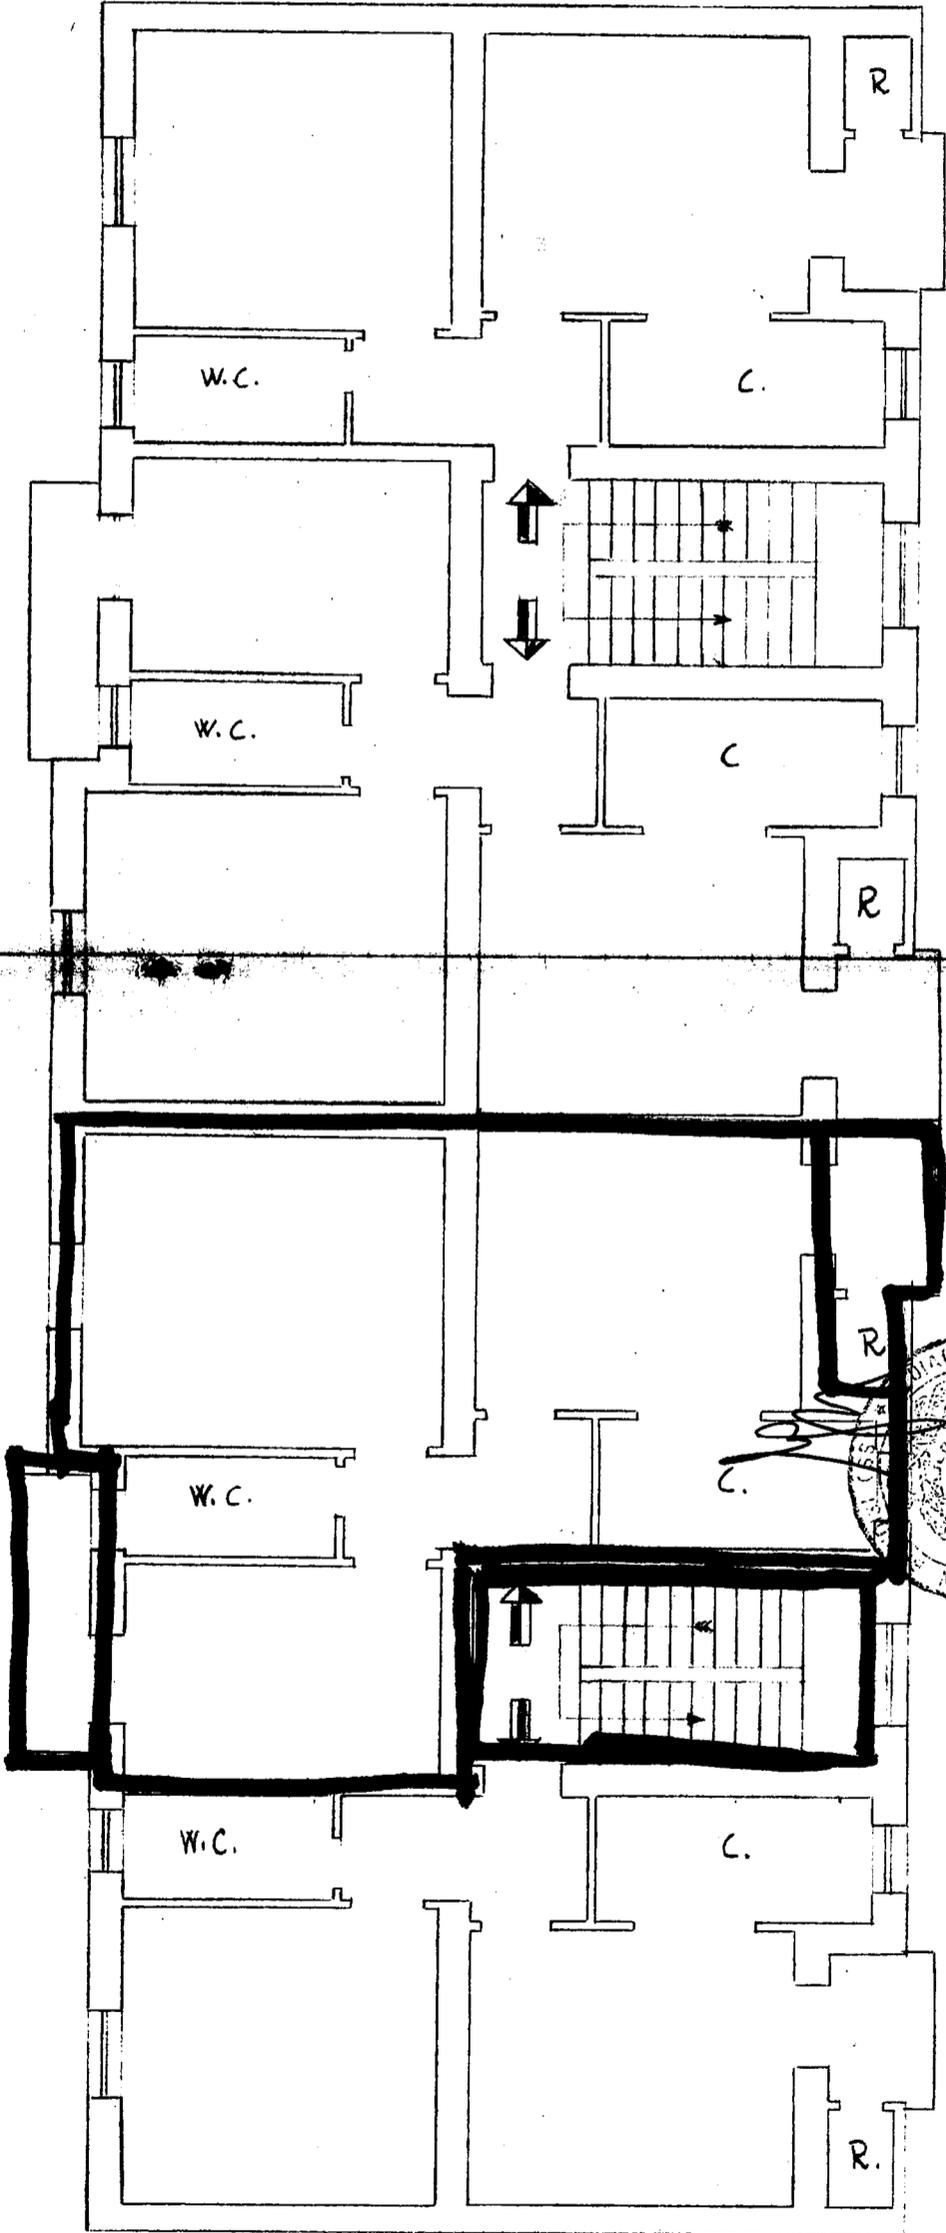

B

TREDICINA  
TREDICINA



A