

Architectural floor plan of a three-story building. The plan shows a central corridor with stairs, multiple rooms labeled 'K' (Kitchen), 'R' (Room), 'B' (Bedroom), and 'WC' (Water Closet). Dimensions are provided for various rooms and corridors. The building has a complex footprint with several protrusions and recesses.


Scale B

PIANTA PIANO PRIMO

Scale B. **PIANO PRIMO** Locummi di° Francesco della Fontana
De M^{re} Port^{re} Indivisa Locet. n° 16978

Zeit. n. 4

Scala 1:100

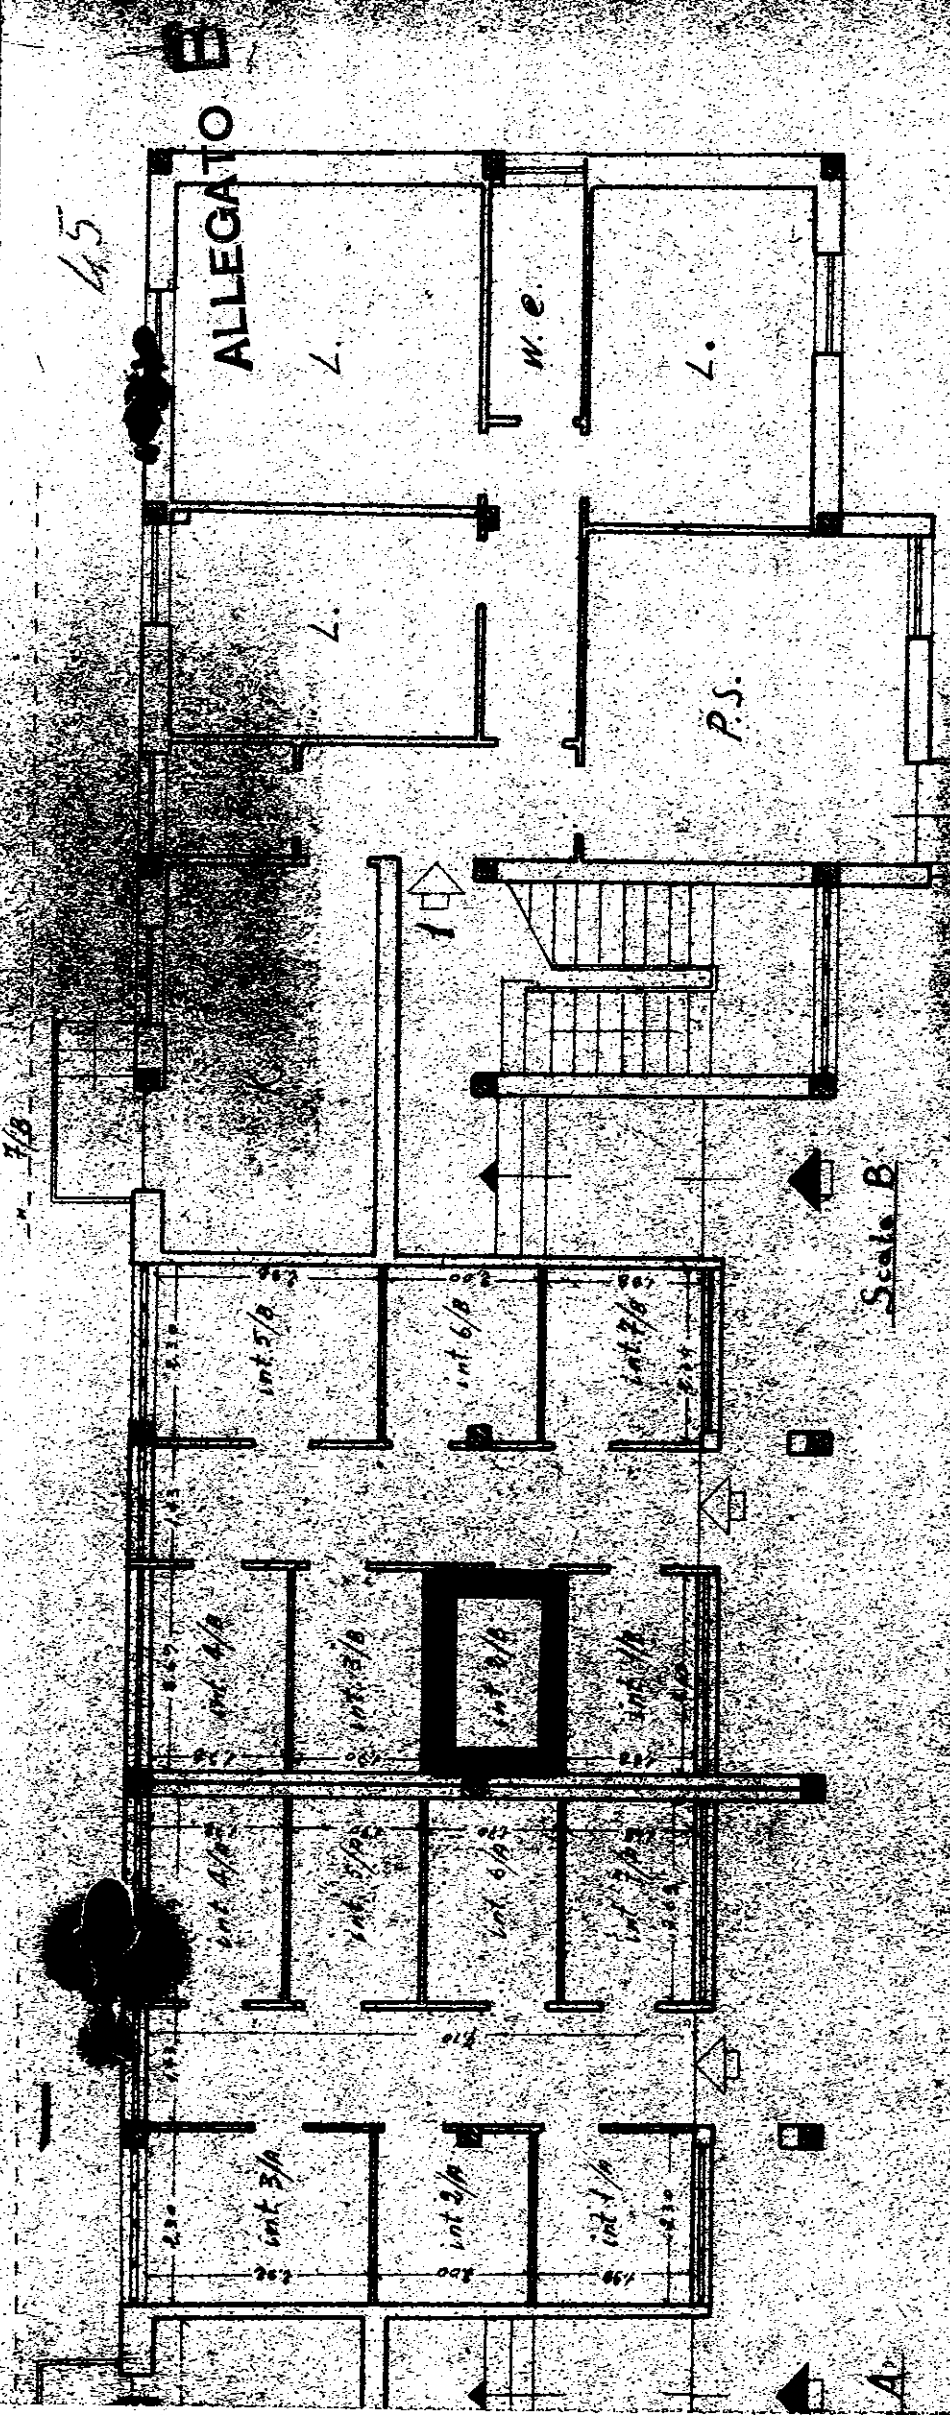

PIANTA PIANO TERRA *Comune di Francavilla Fontana*


M. 16978

Scantinati

Sella Porro Diviniva To

Scantinati

Scale 1:100

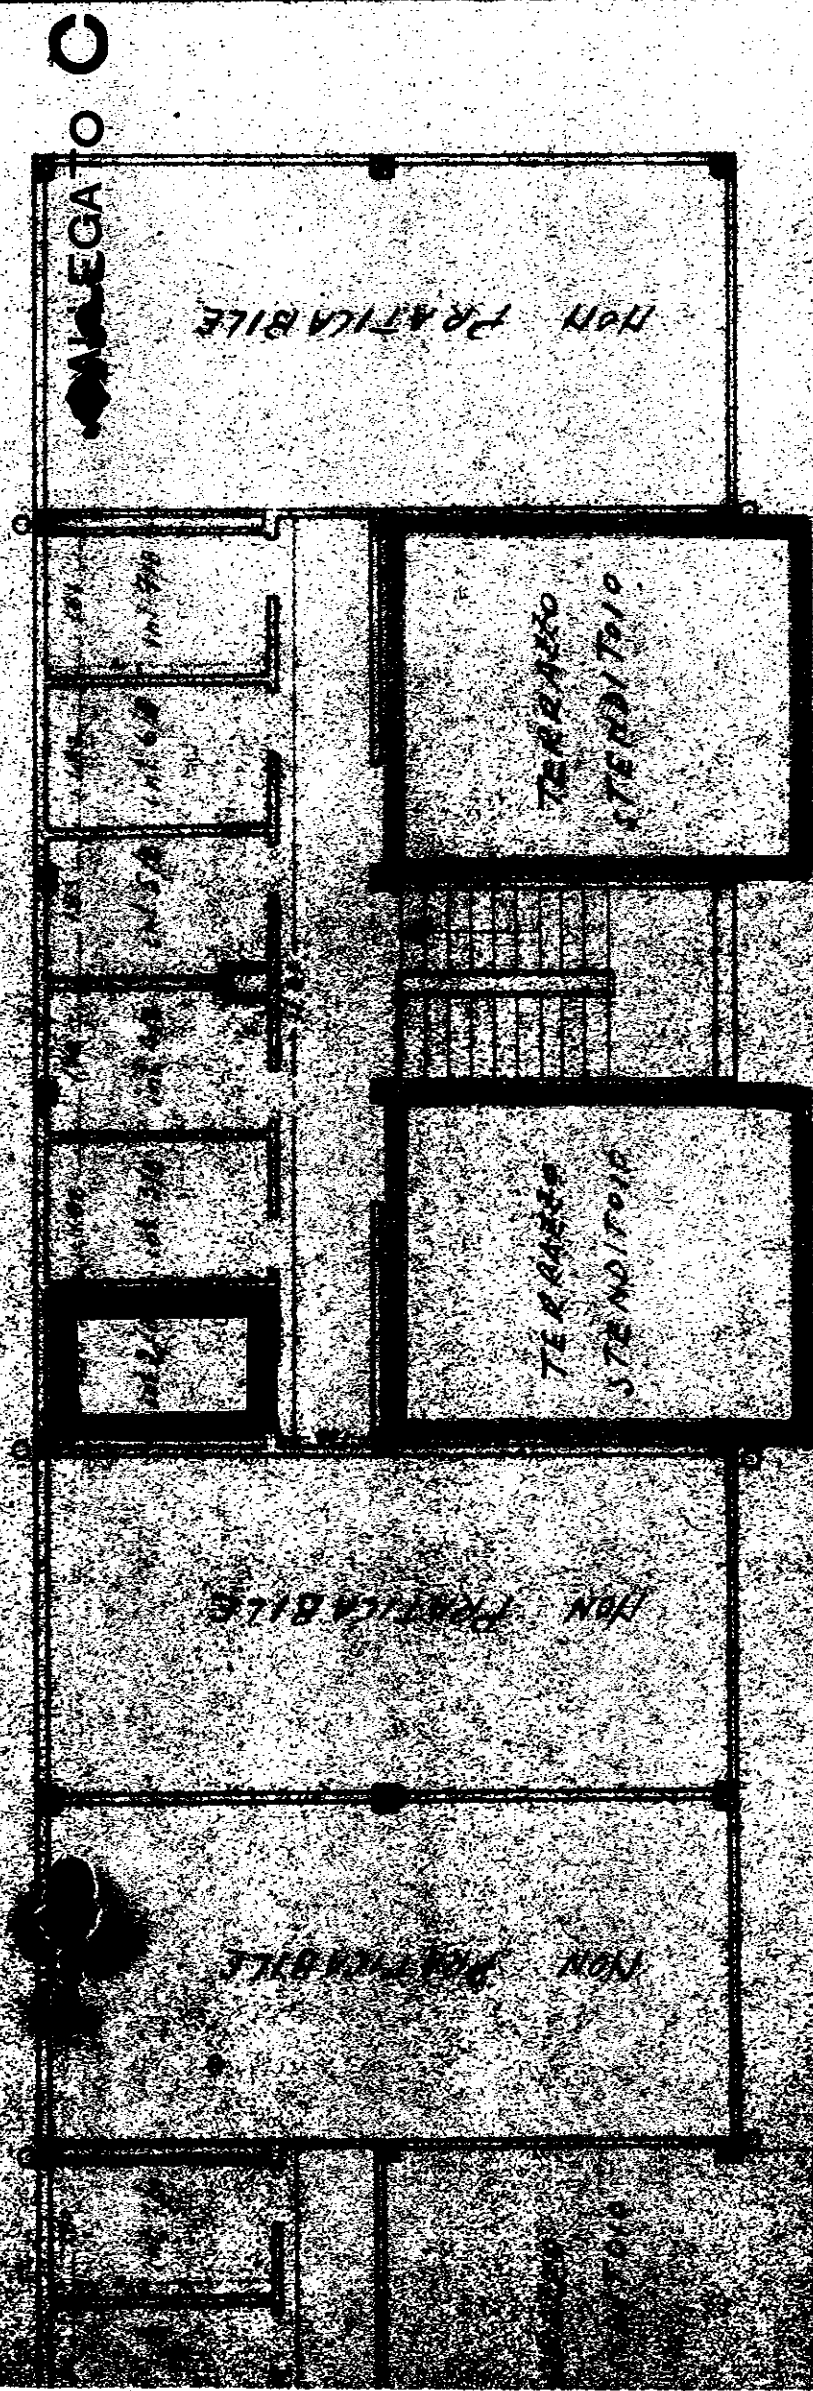

PIANTA TERRAZZE

La Randen

Se. Ma. Porto Anniata

Comune di Faccanella Soriana

Coart. n° 16978

Fatt. n° 4

Scala 1:100