

# CASE POPOLARI in BRINDISI

ex Reduci


Scala 1:100

Pianta Piano Terra



Via Lombardia

VIA VALLE D'ATRIA

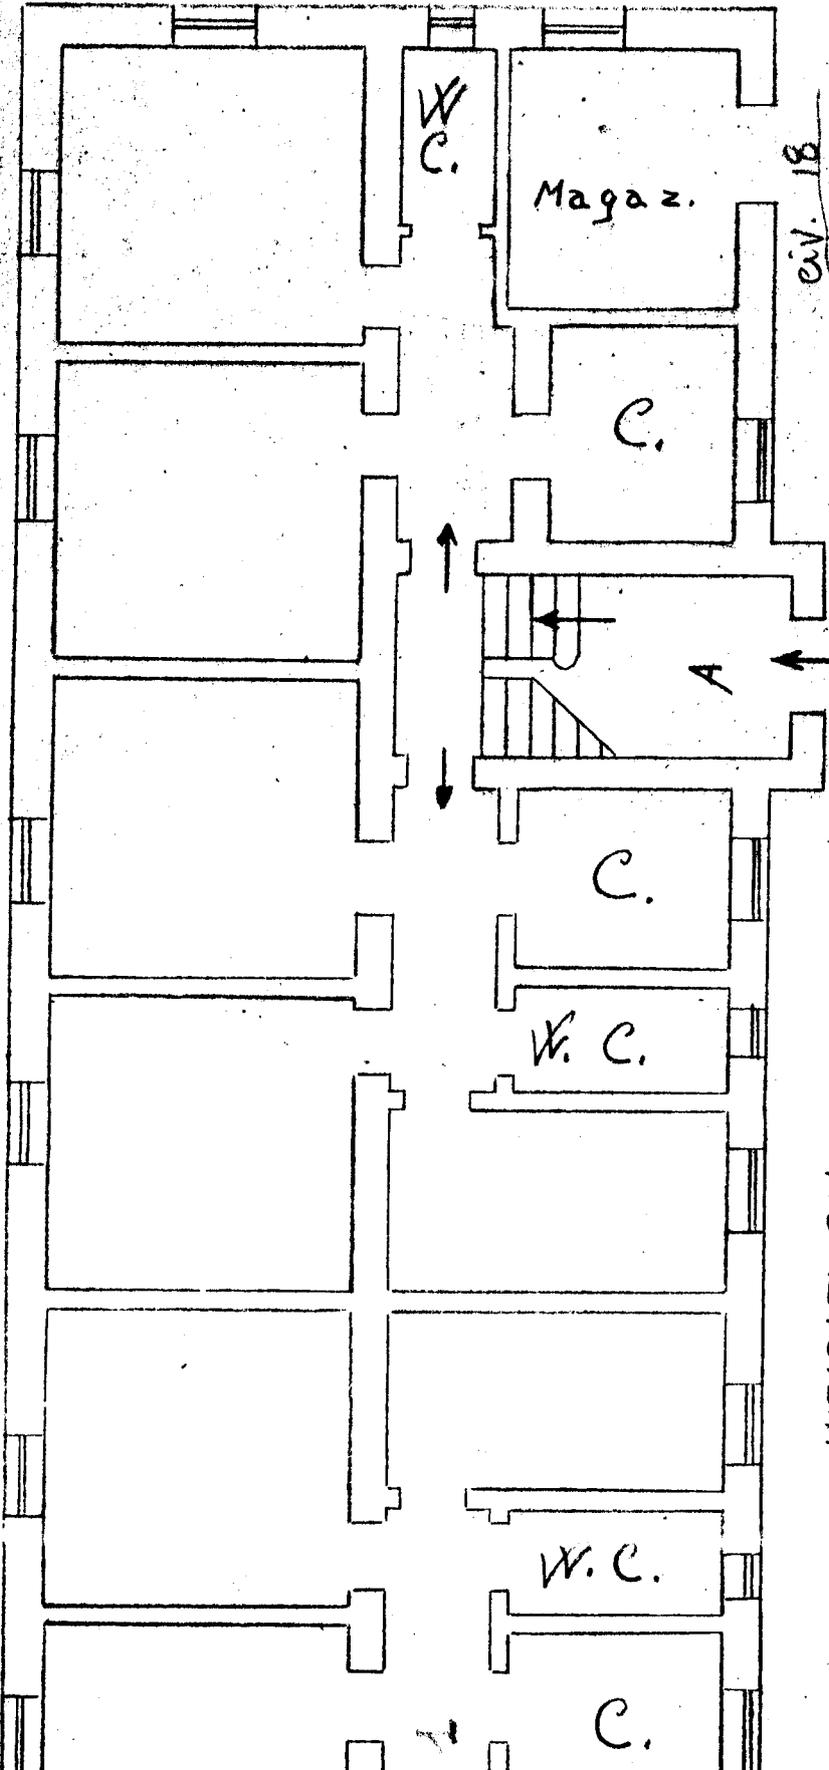

VIA SICILIA