


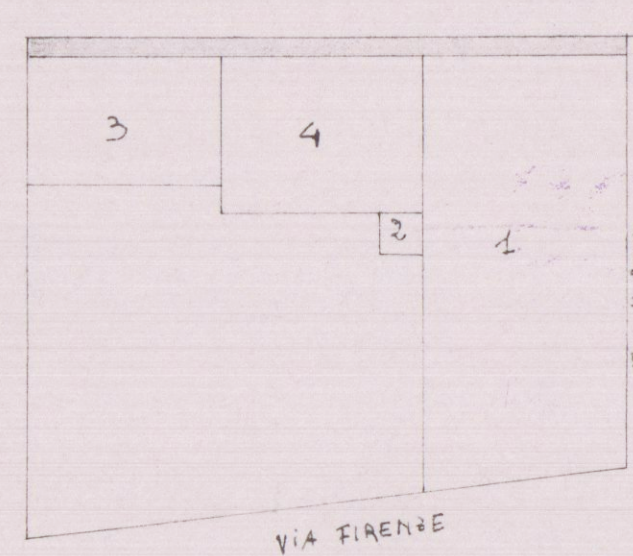

VOLUME DISTRUTTO DA EVENTI BELLICI


1: $5.50 \times 4.55 = 65,17 \times 950 = 619$
 2: $1.20 \times 4.00 = 1,20 \times 960 = 11$
 3: $3.50 \times 5.00 = 17,50 \times 390 = 68$
 4: $4.20 \times 5.60 = 21,60 \times 410 = 87$

VOLUME DA RECUPERARE 785 MC.


SCHEMA DEI VOLUMI

DI PROGETTO 1: $8.50 \times 11 = 33,50 \times 9 \times 6.20 = 5737 \text{ mc}$
 DI VARIANTE 1: $8.00 \times 11.5 = 103,5 \times 9 \times 6.50 = 6727,5 \text{ mc}$
 * N.B. COMPRESO LOCCANTI $23,30 \times 9 \times 3,35 \text{ H} = 7700 \text{ mc}$


VOLUME IN AUMENTO 93 MC

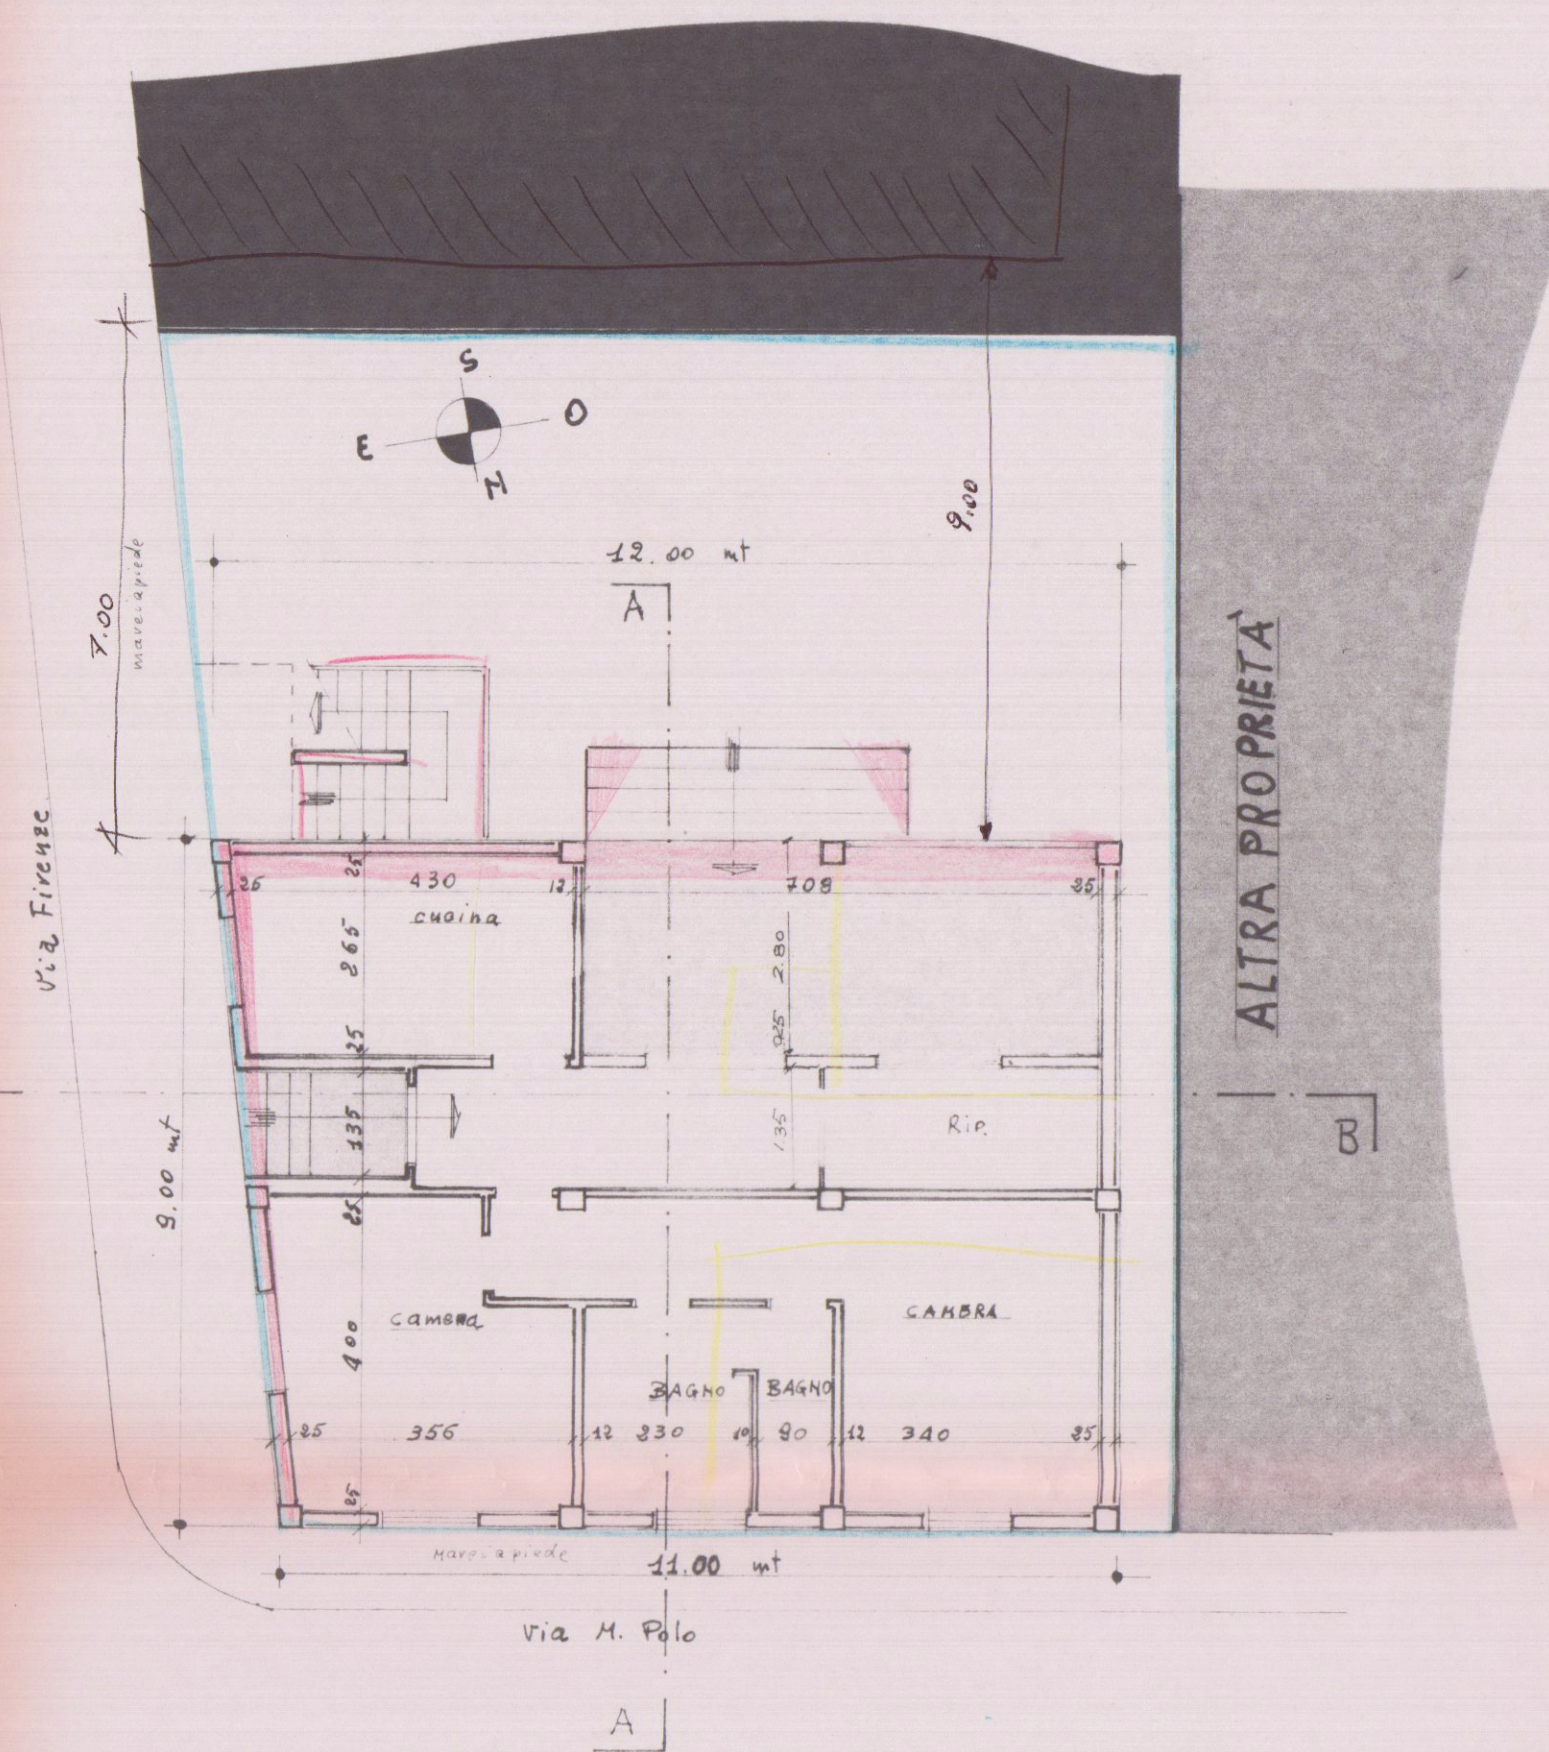


PIANTA PIANO TERRA

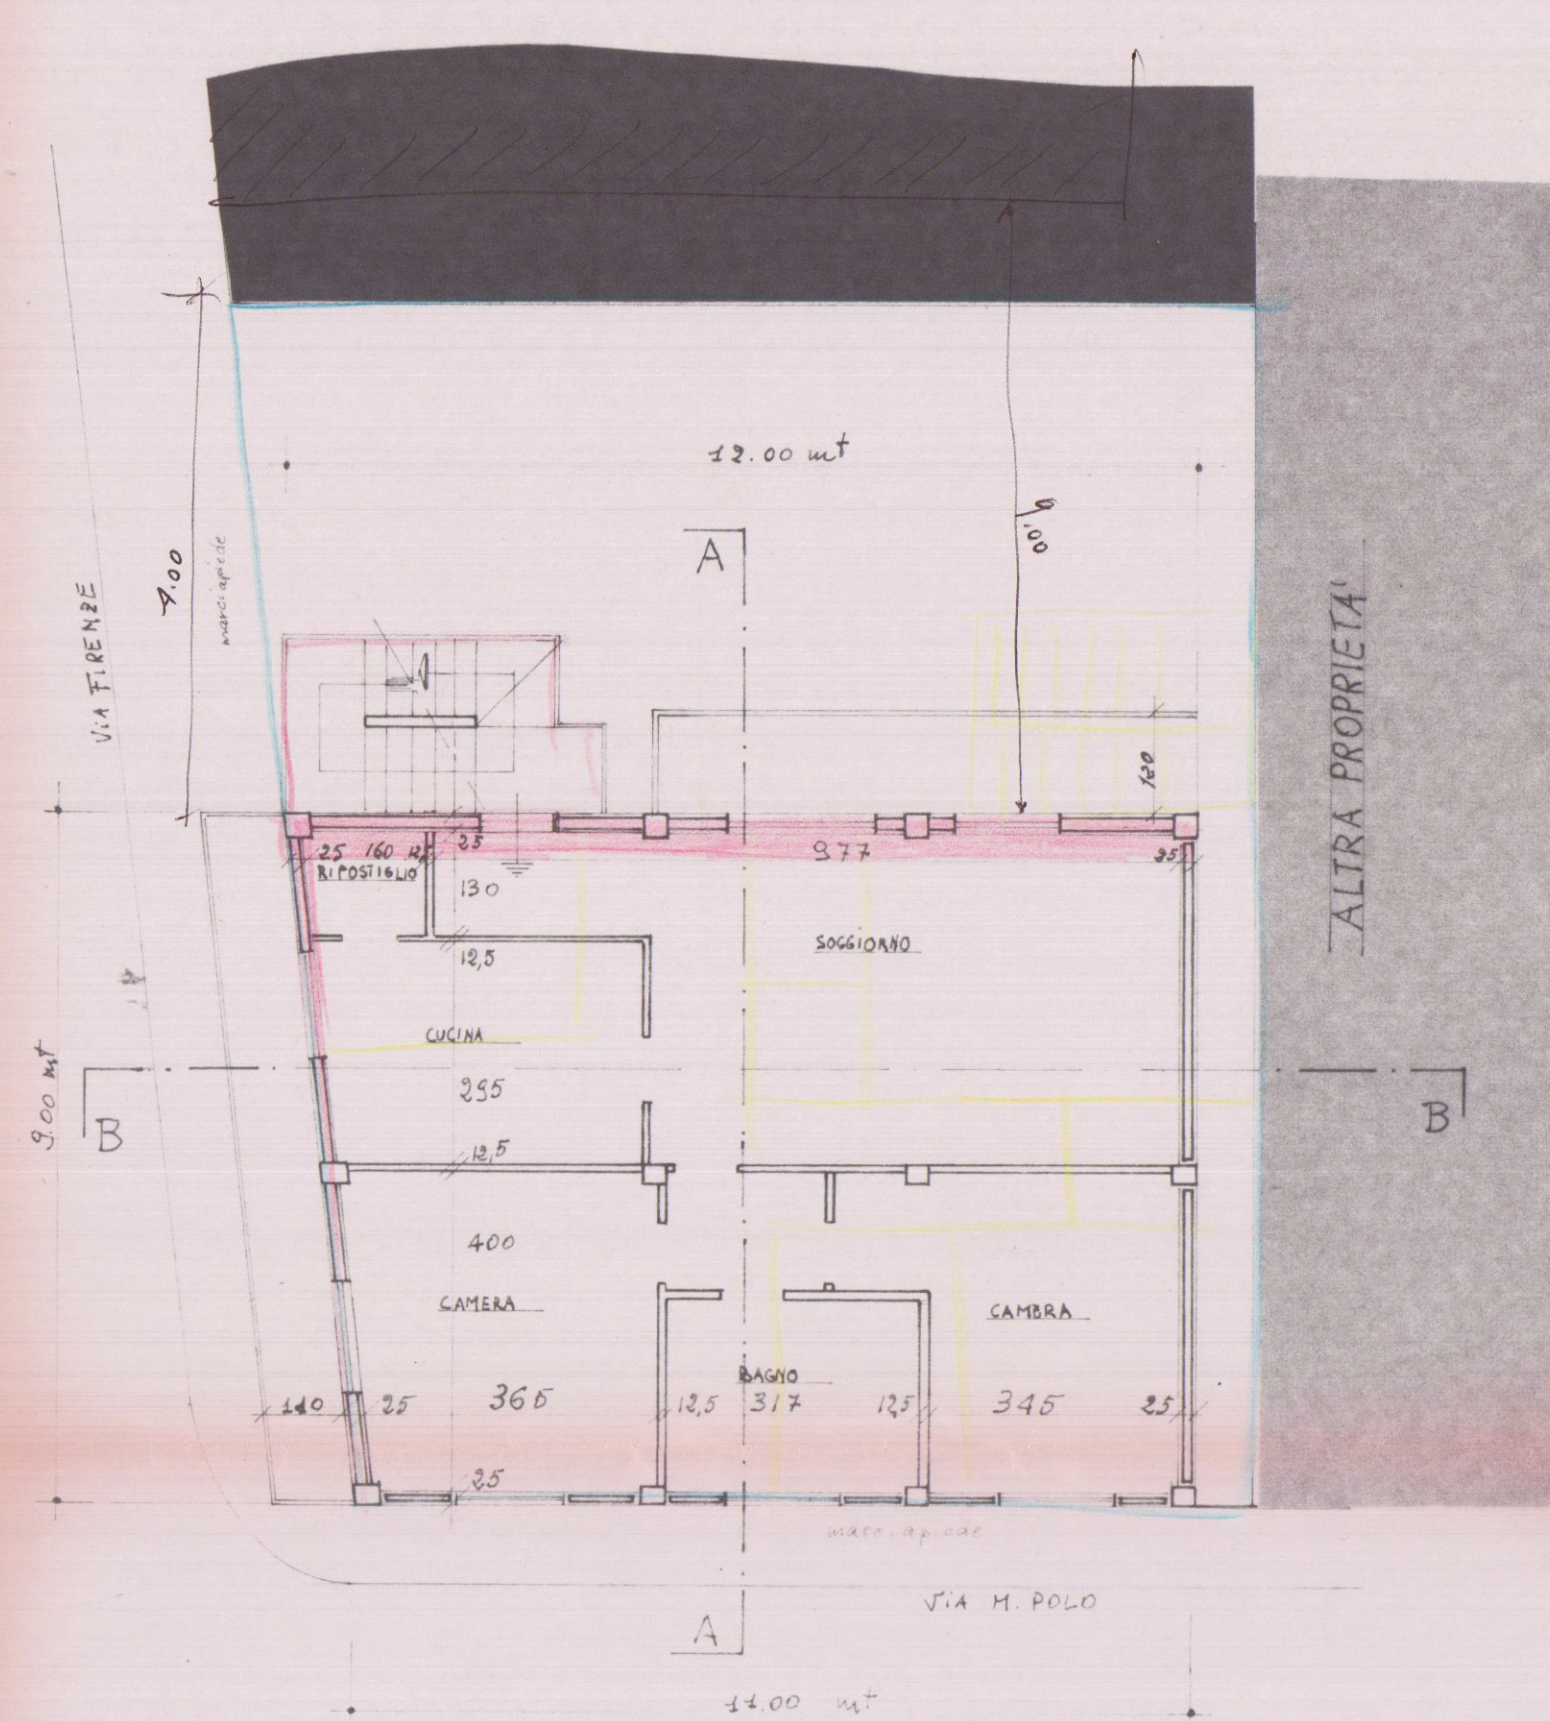


PIANTA PRIMO PIANO

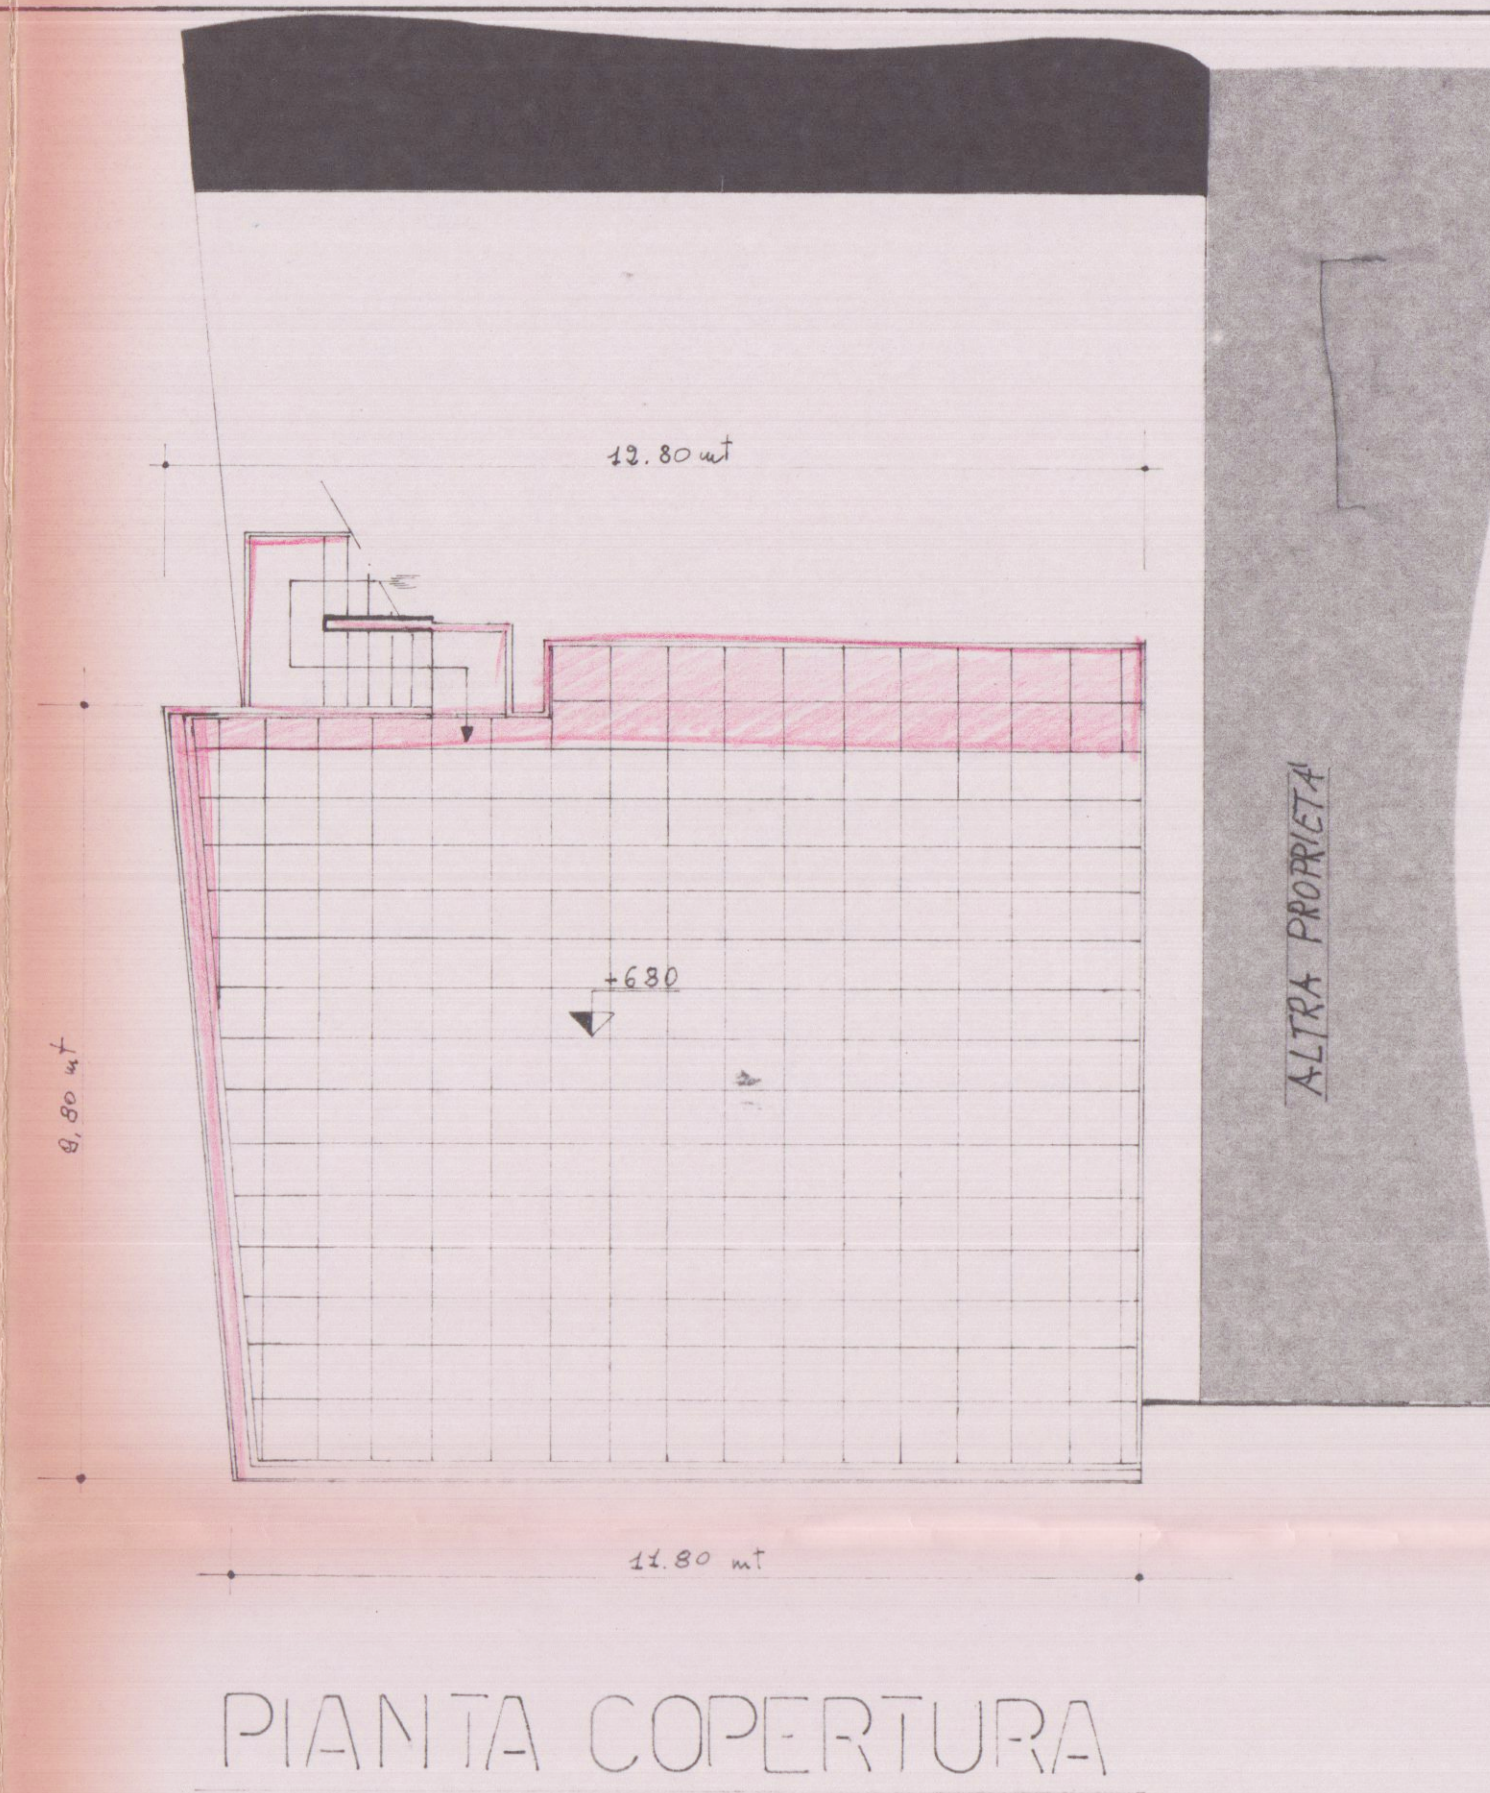


PIANTA COPERTURA

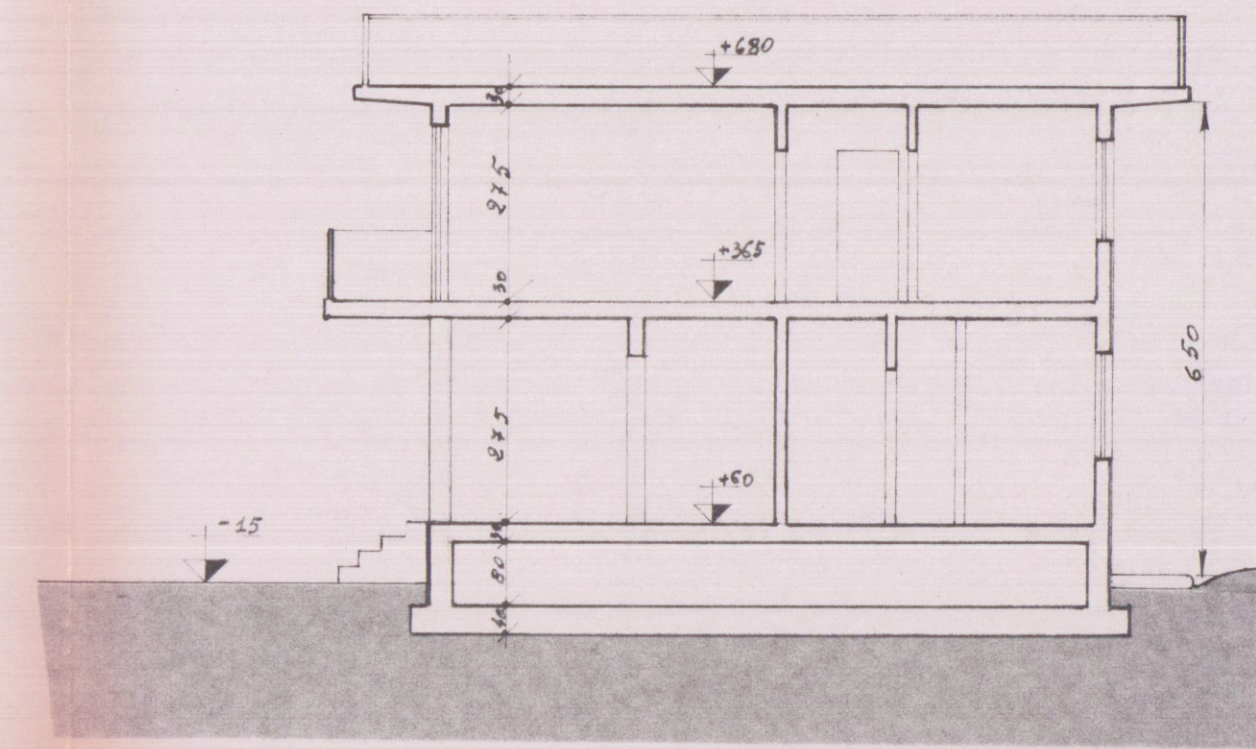


SEZIONE A A

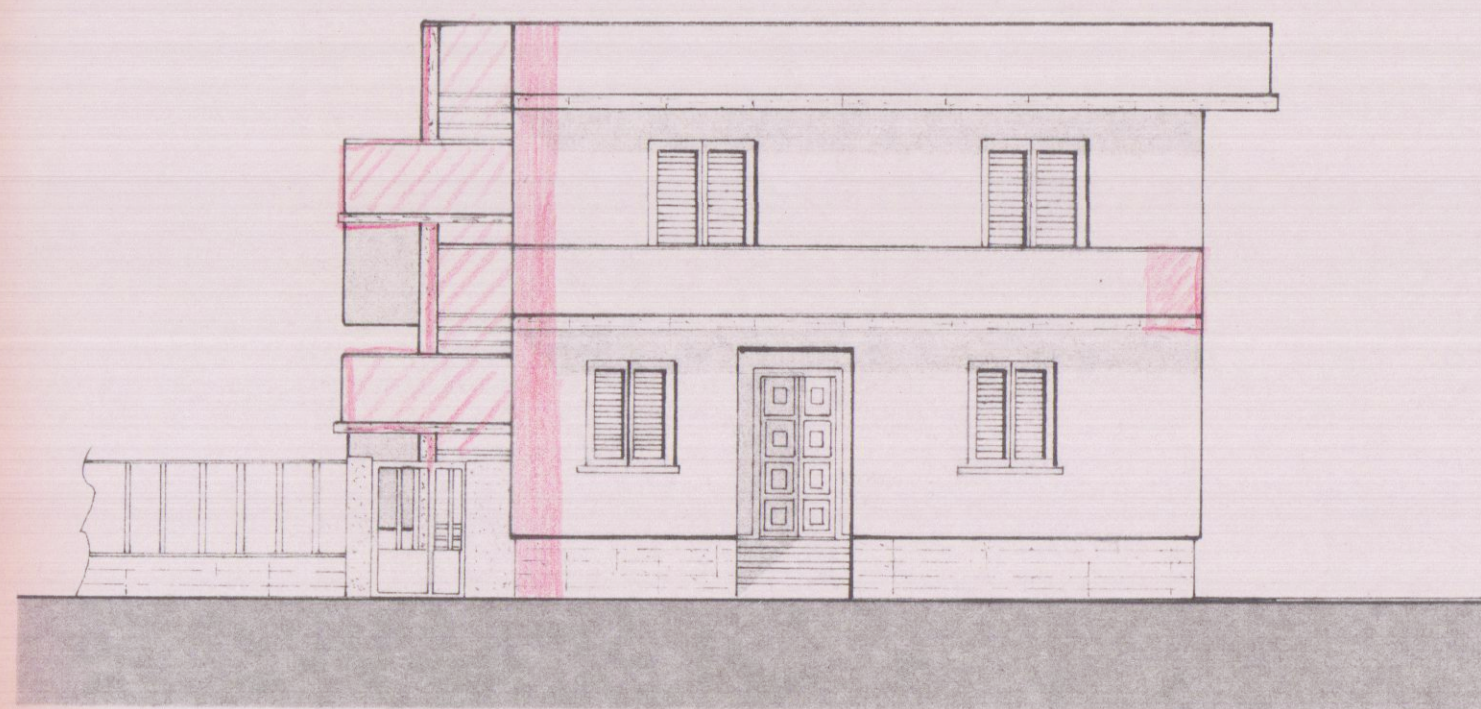


PROSPETTO EST

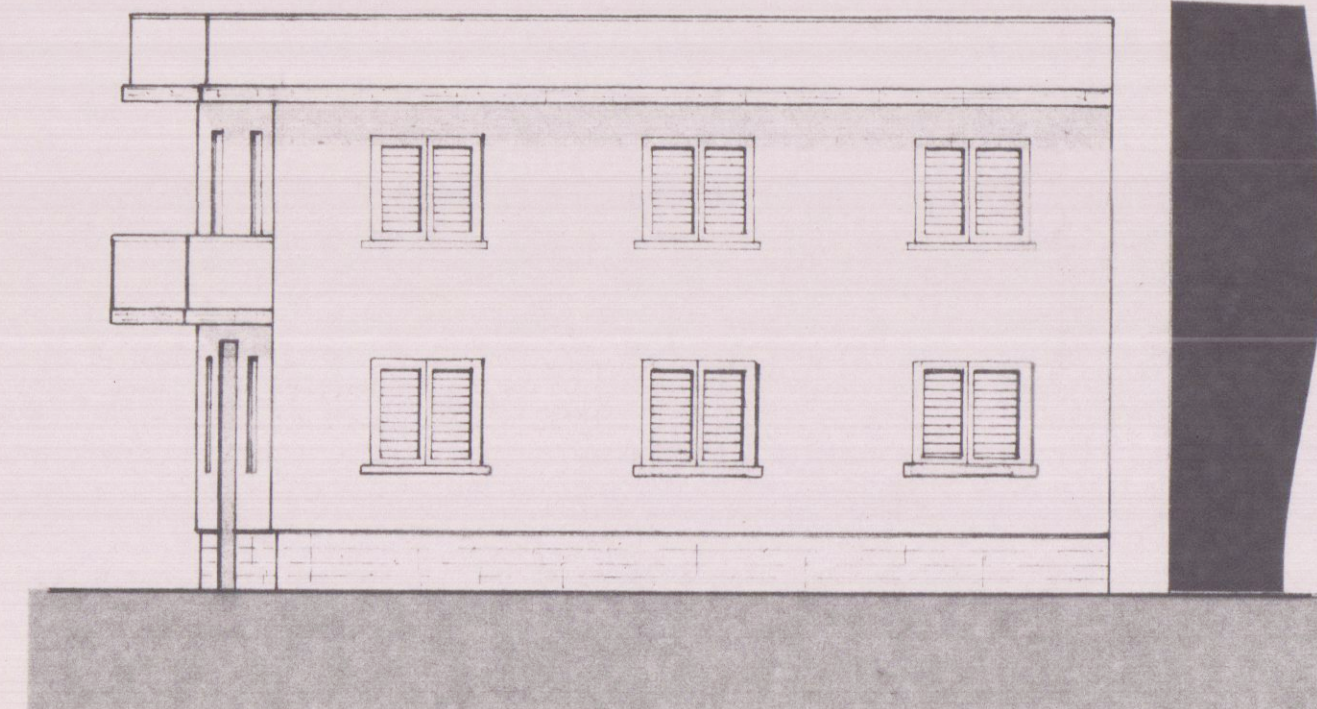


PROSPETTO NORD

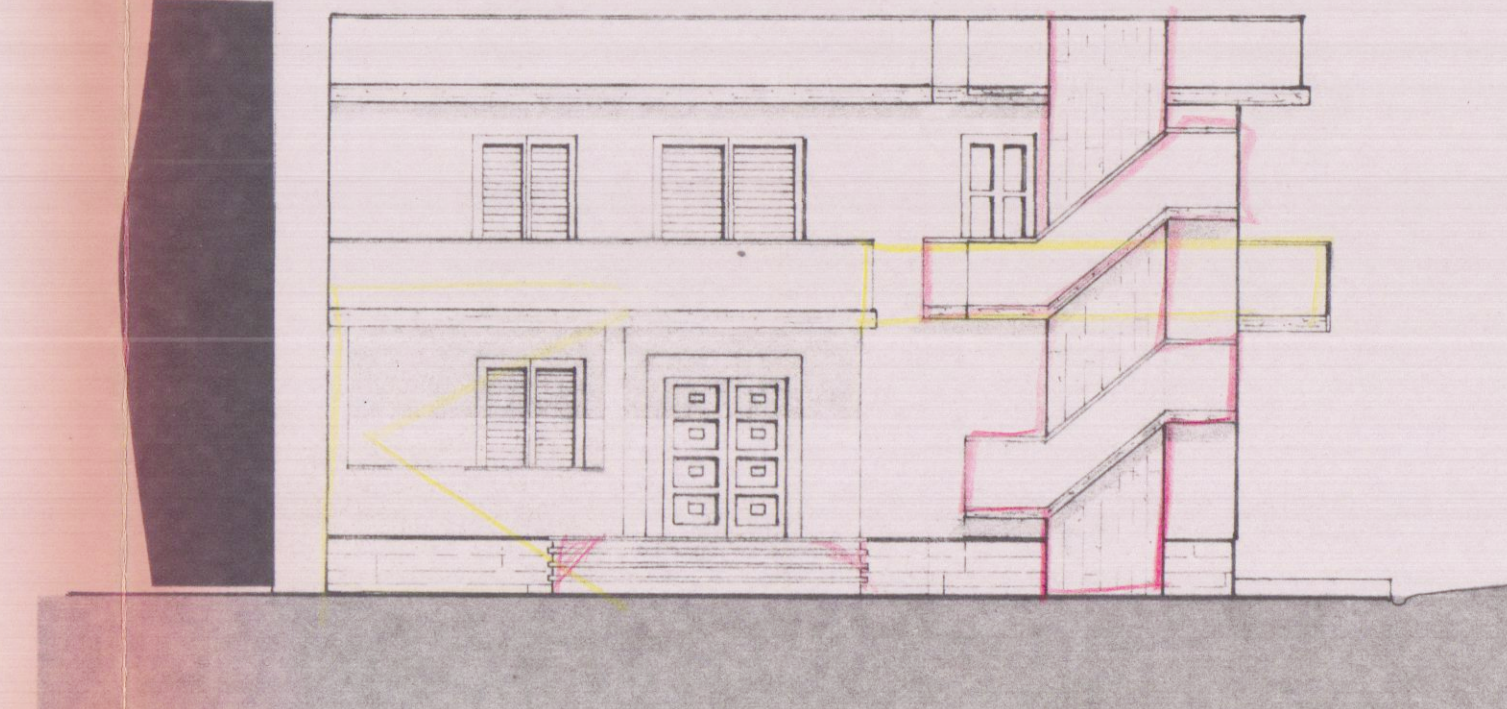

PROSPETTO SUD

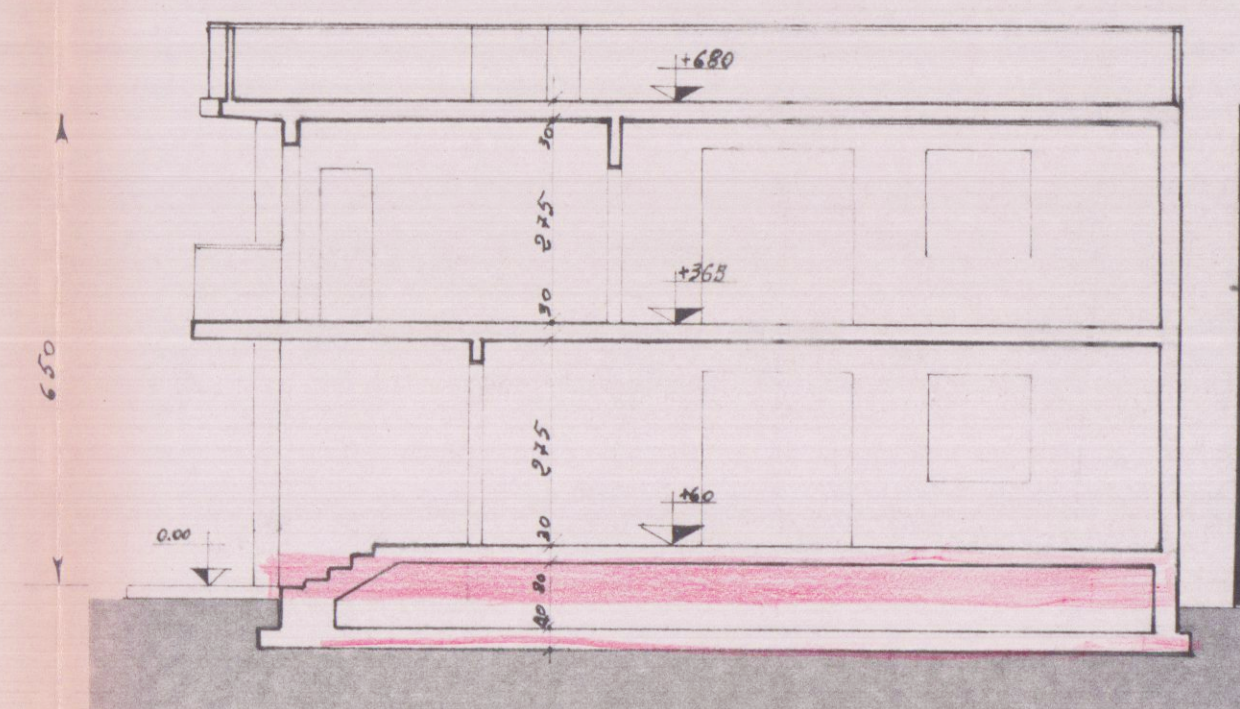

SEZIONE B B

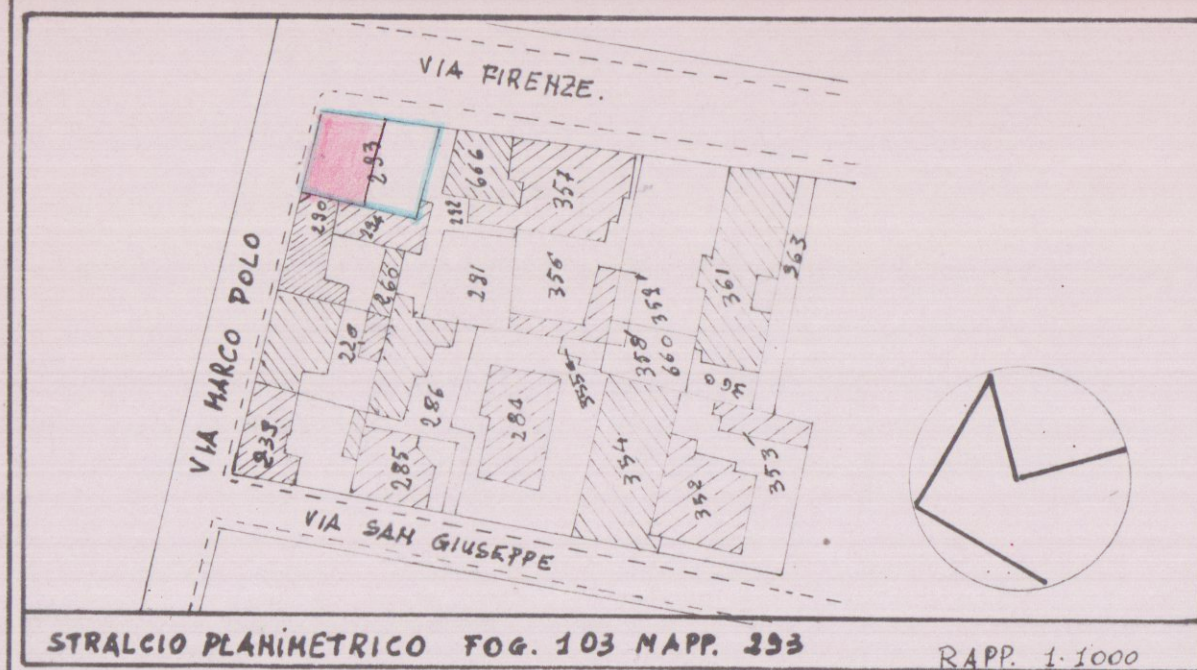

STRALCIO PLANIMETRICO FOG. 103 MAP. 393 RAPP. 1:1000

3 VARIANTE
SOSPESO

18 FEB. 1988

PROGETTO di VARIANTE: PER LA RICOSTRUZIONE
CASA DI CIVILE ABITAZIONE DISTRUTTA DA
EVENTI BELLICI, SITA IN MARINA di CARRARA
via FIRENZE angolo via M. POLO

PROPRIETÀ: GIUNTOLI PIETRO

SCALA 1:100

