



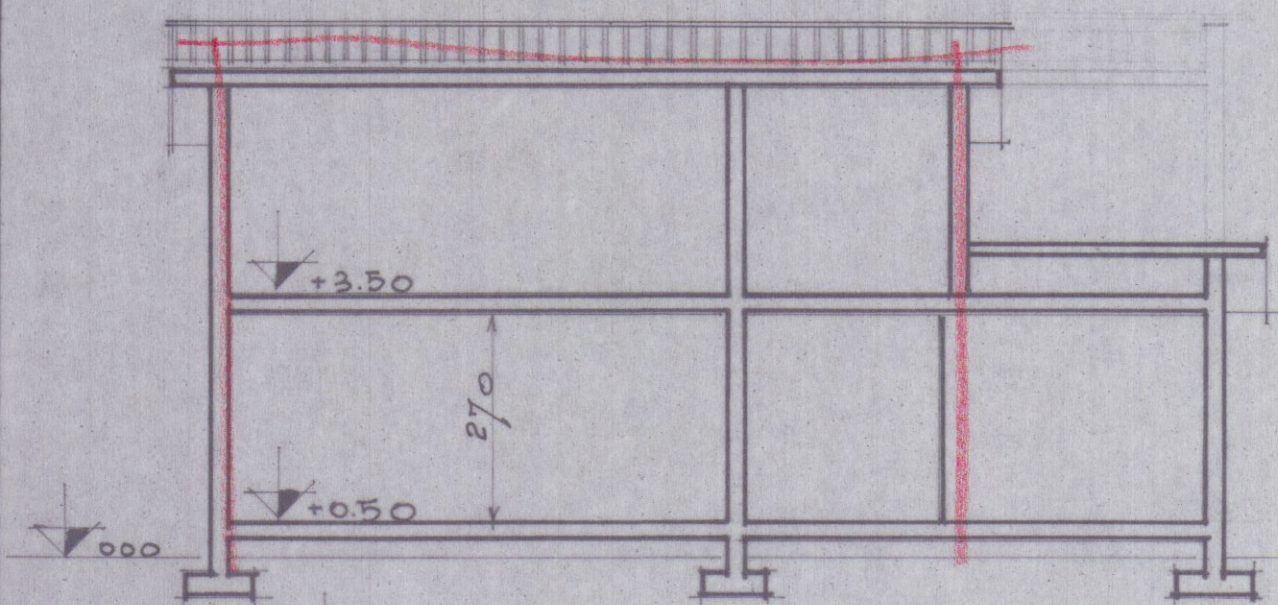


SEZIONE B.B

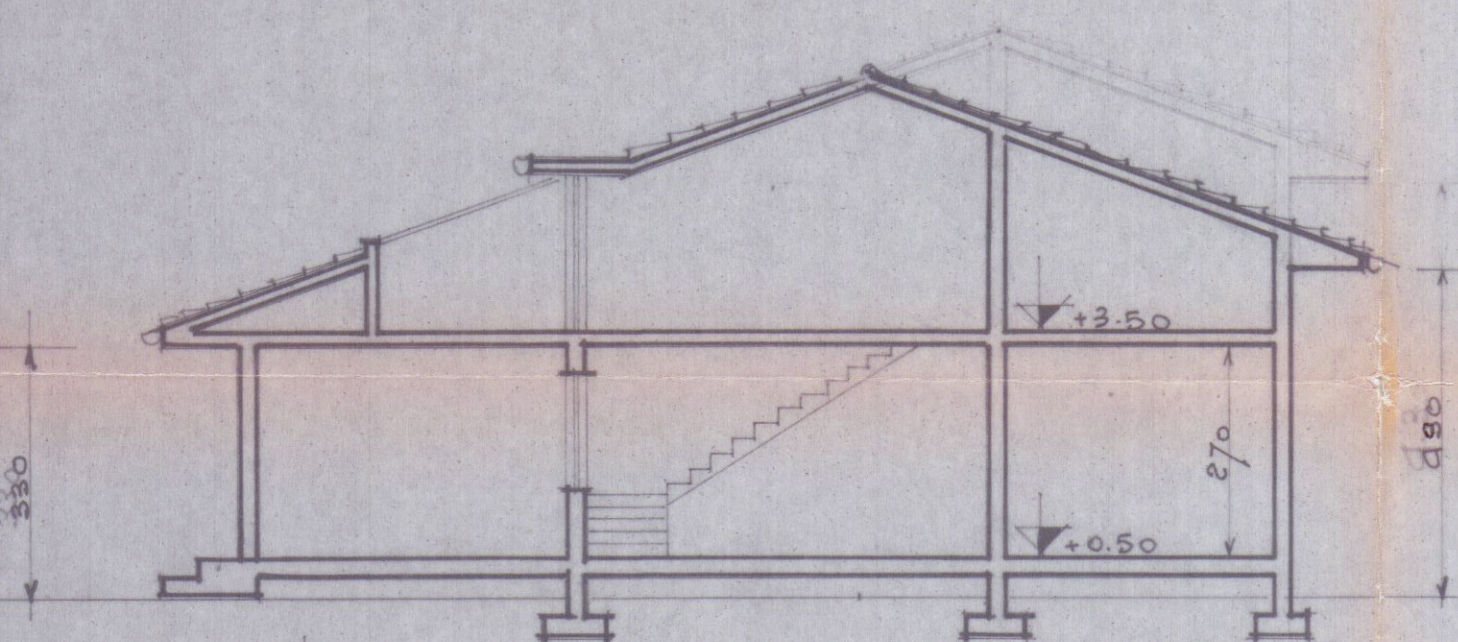


SEZIONE A.A

SOGGIORNO	ml. 6.50 x 5.20	= mq. 33.80
CUCINA	" 3.50 x 4.00	" 14.00
W.C.	" 2.50 x 2.10	" 5.25
W.C.	" 2.50 x 2.30	" 5.75
D.	" 1.20 x 1.40 x 1.10 x 2.50	" 4.43
LETO	" 3.50 x 3.50	" 12.25
LETO	" 3.70 x 4.00	" 14.80
LETO	" 4.00 x 4.80	" 18.20
R.	" 1.20 x 1.40	" 1.68


SUP. UTILE ABITABILE HQ. 110.16

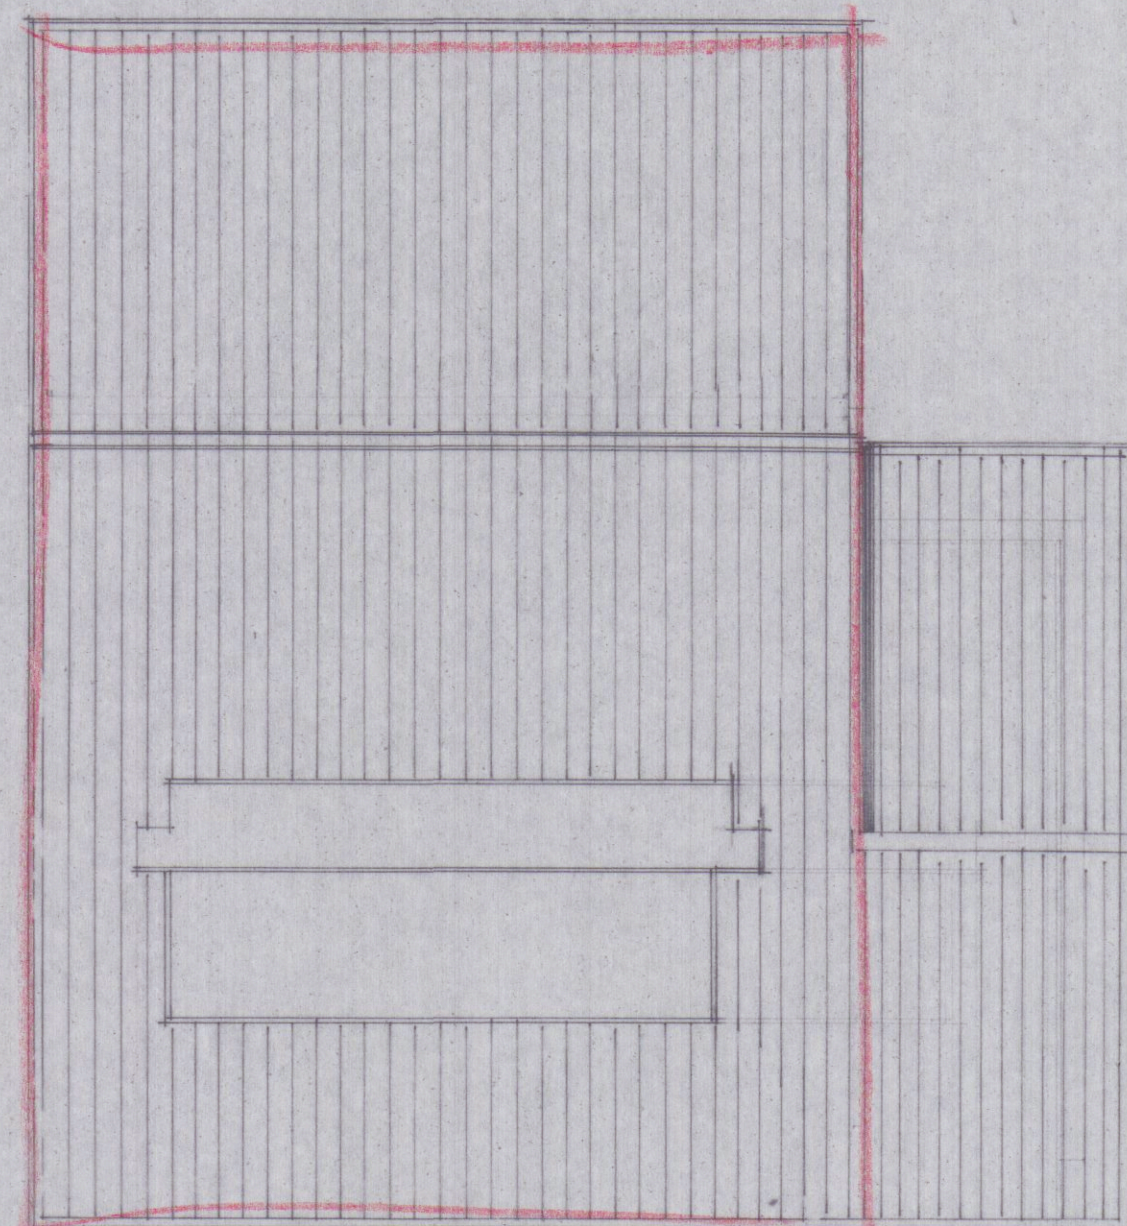


PIANTA COPERTURA

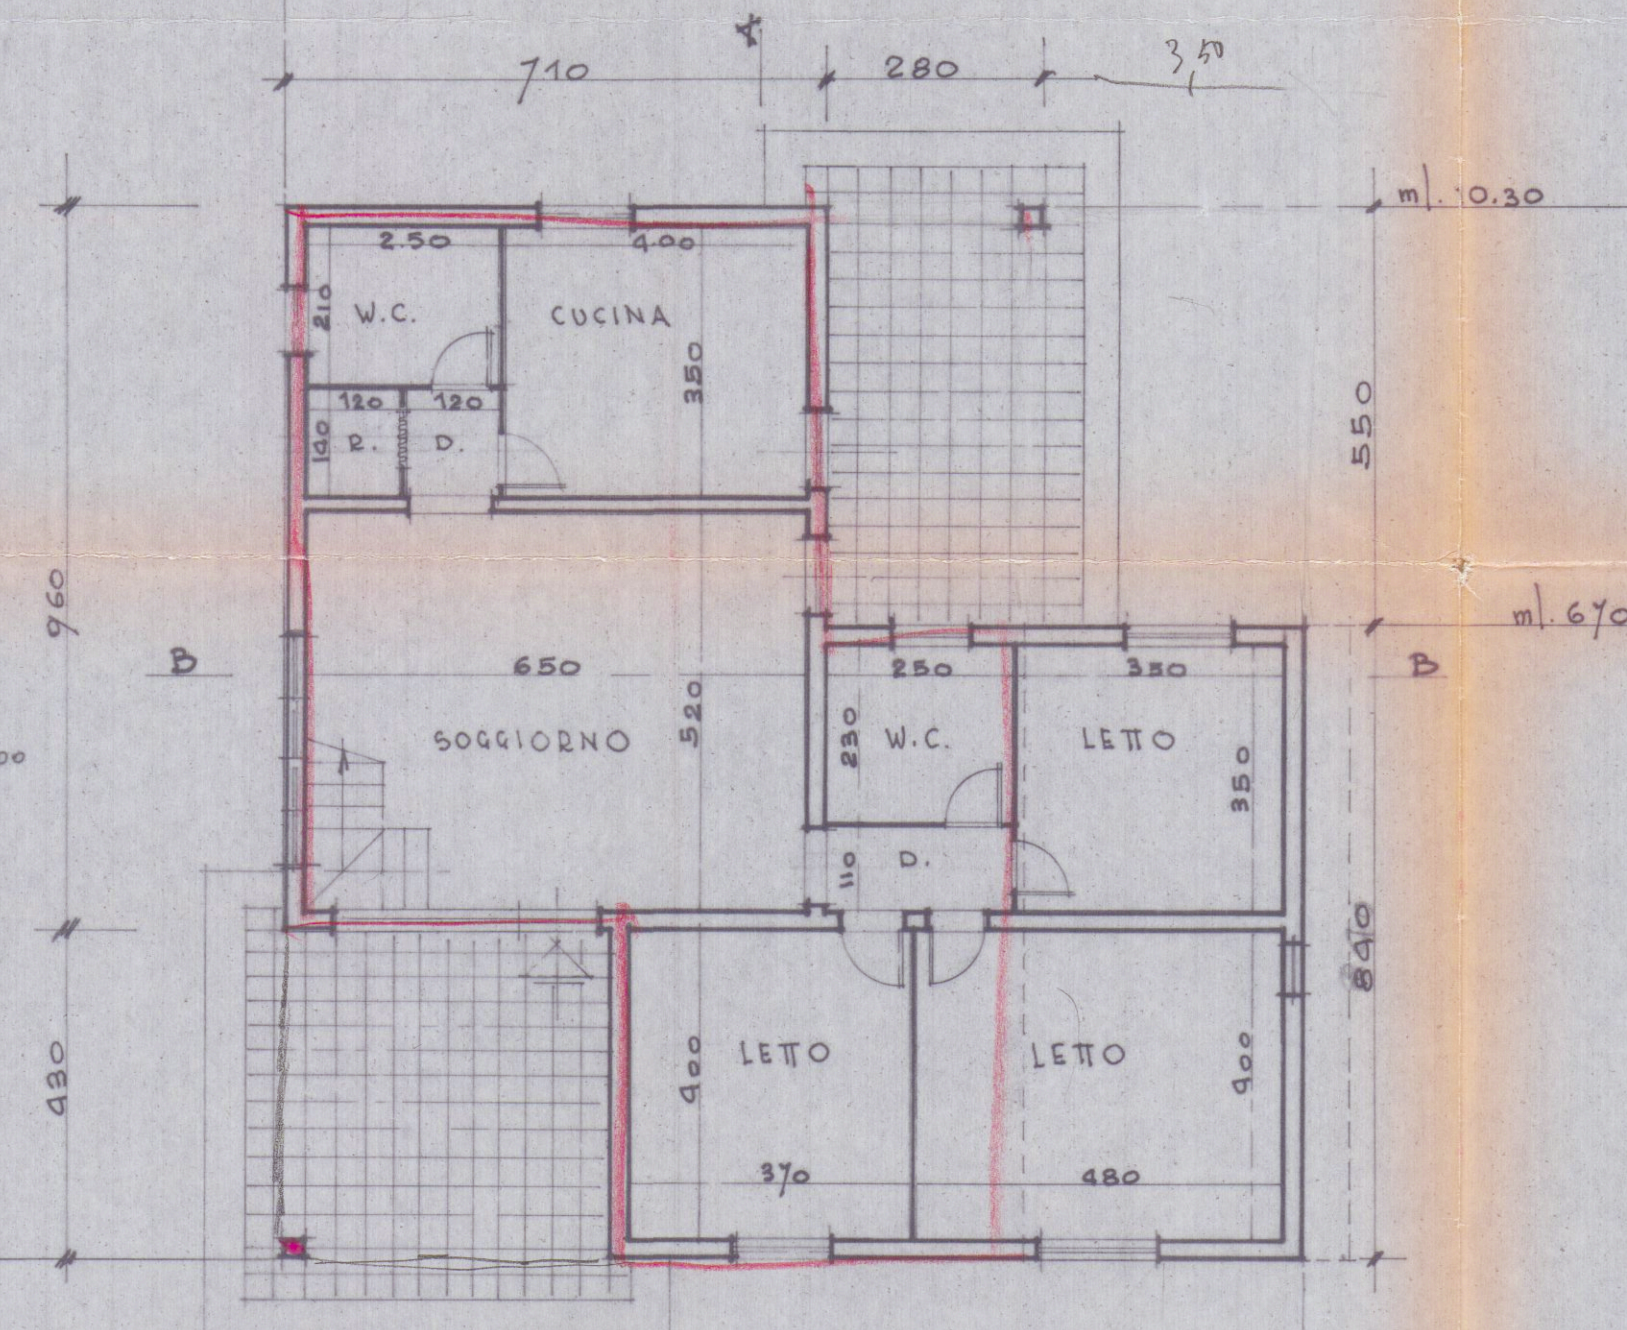

PIANTA PIANO TERRA


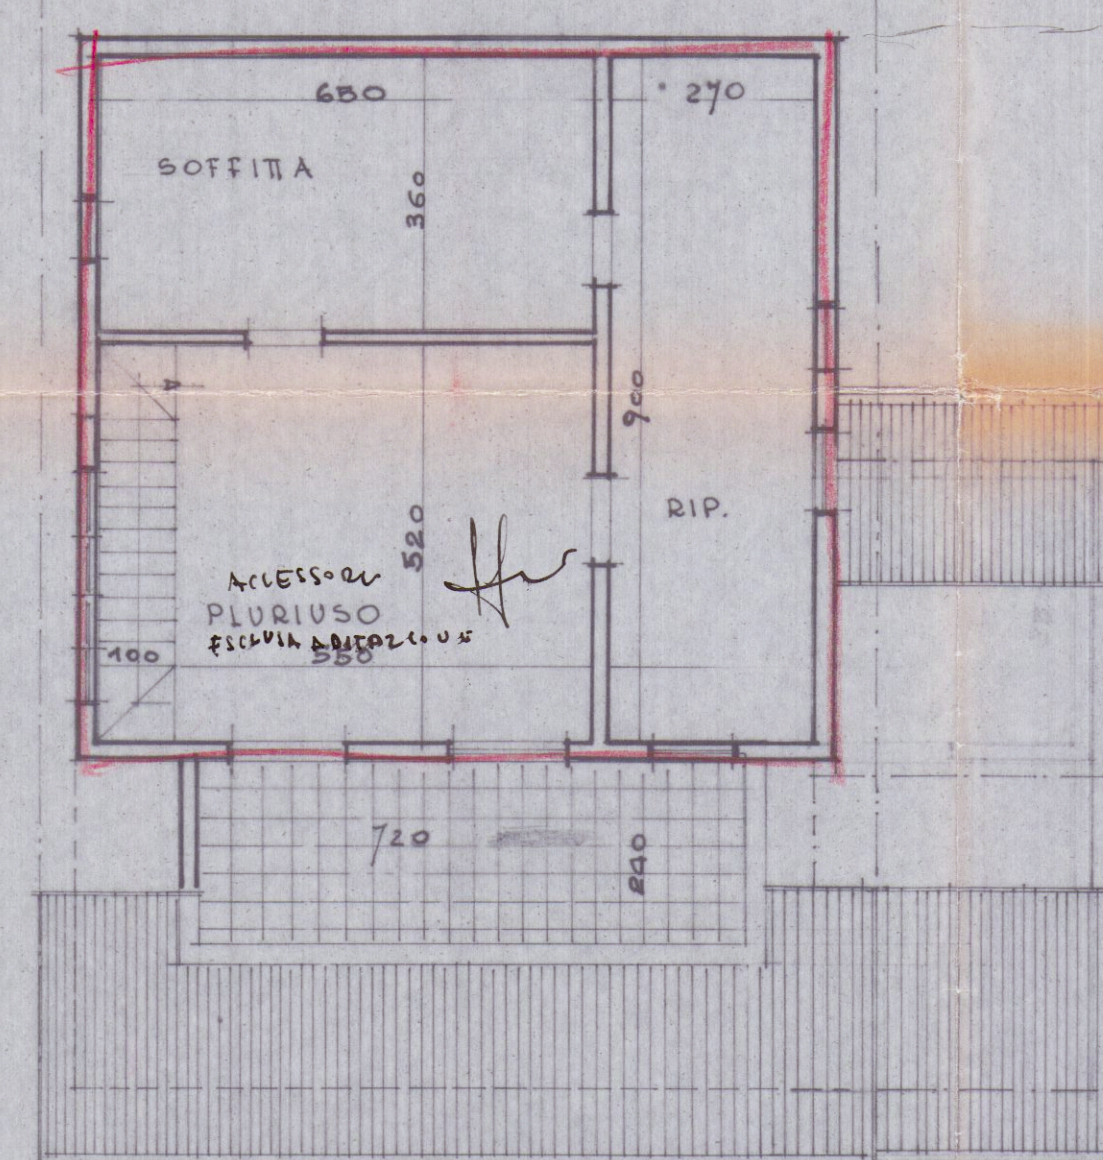


PIANTA SOTTOTETTO

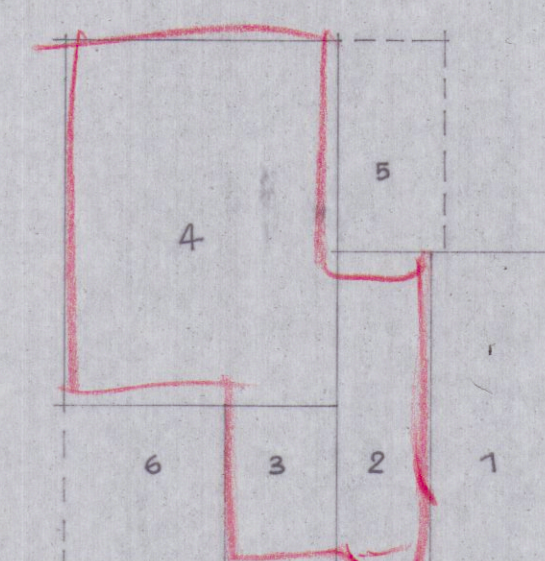

Foglio 78

ZONA RURALE

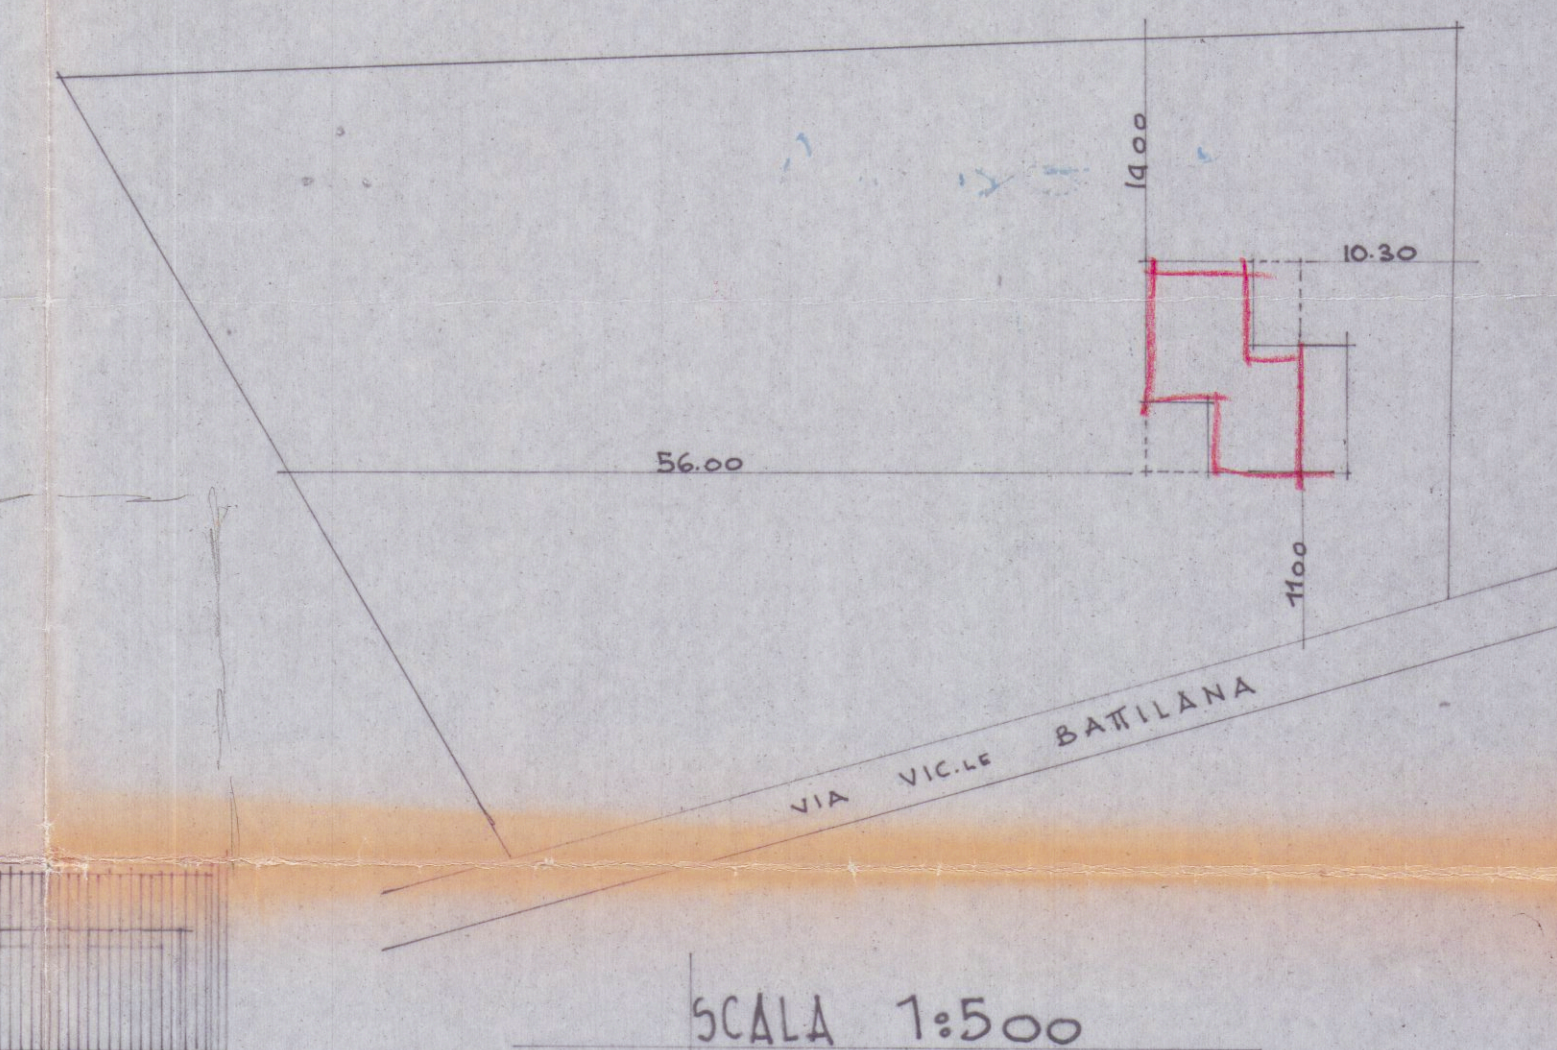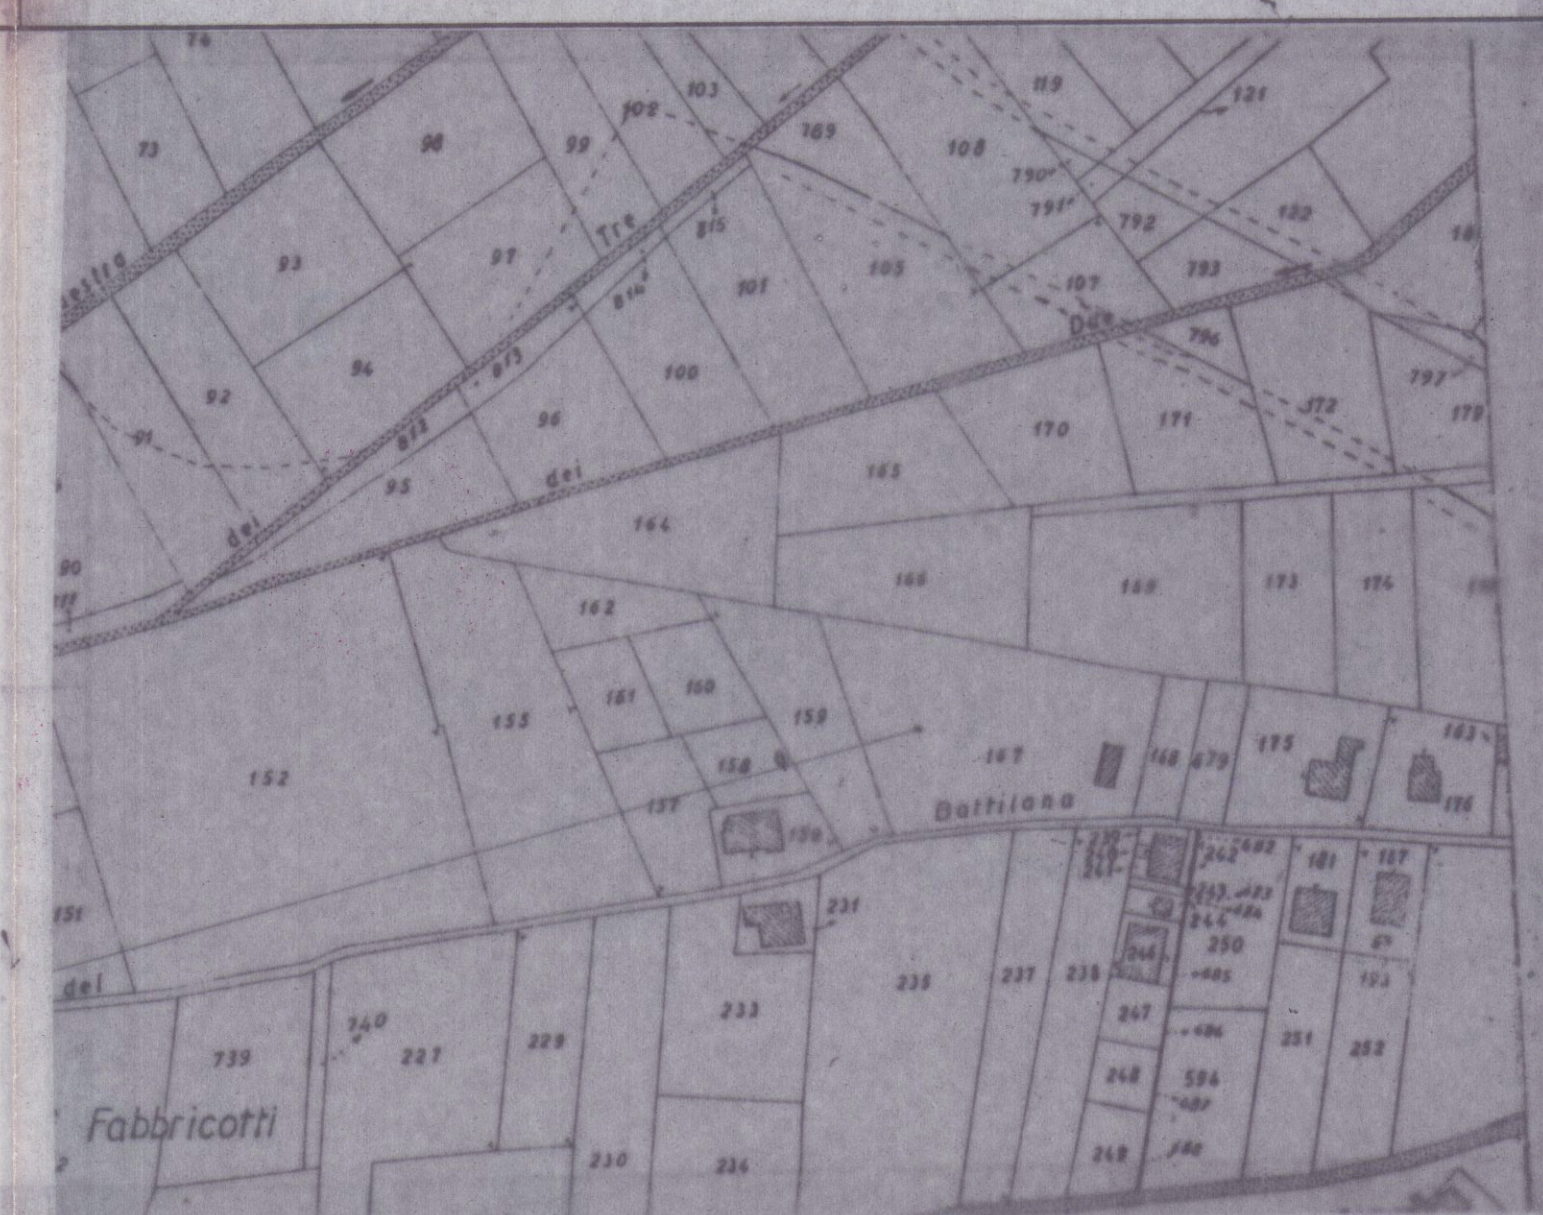


SCALA 1:500

Approvato dal Sindaco alle condizioni
Indicate nella Concessione Edilizia
N. 102 del 23.3.88
IL DIRIGENTE 2° DIPARTIMENTO
(Arch. Claudio Varriani)

2a SOLUZIONE

APPROVATO
CONTROLLO
IL TECNICO

ESISTENTE	1 ml. 3.70 x 8.40 = mq. 31.08 x 2.30 = mc. 71.48	VOLUME ESISTENTE
PROGETTO	1 ml. 3.10 x 1.00 = mc. 31.08	h. media ml. (3.30 + 4.30) : 2 = ml. 3.80
	2 ml. 2.60 x 8.40 = mq. 21.84 x 3.80 = mc. 82.99	
	3 ml. 2.80 x 4.30 = mq. 12.04 x 3.80 = mc. 45.75	
	4 ml. 7.10 x 9.60 = mq. 68.16 x 3.80 = mc. 259.00	
SUP. COP. TOTALE	HQ. 123.12	HC 418.82
PORTICO	5 ml. 2.80 x 5.50 = mq. 15.40 x 3.30 = mc. 50.82	VOLUME DI PROGETTO
	6 ml. 4.30 x 4.30 = mq. 18.49 x 3.30 = mc. 61.01	HC 490.66
	SOMMARIO	HC 118.83 : 3 = HC 37.27 VOL. PORTICO (1/3)
		com. 118.83 : 3 =

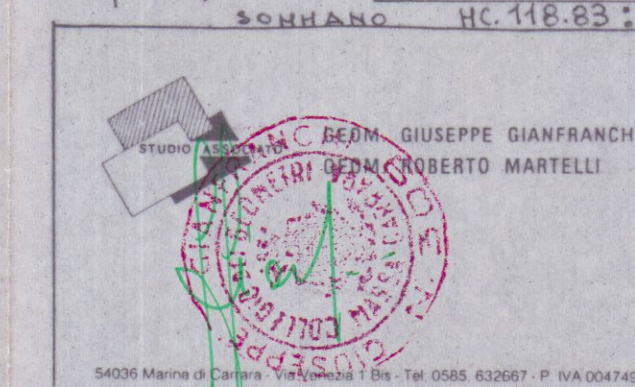

AMBRIGIO PIETRINO MILVIO.
AMPLIAMENTO FABB. AD USO
CIVILE ABITAZIONE

TAV. A	PIANTE, SEZIONI, PLANIMETRIE e SCHEMI.
SCALA. 1:100. 1:500. 1:2000.	LOC. BATILANINO
	ZONA RURALE

14 DIC 1988