

Architectural section drawing of a building. The drawing shows a cross-section with various structural elements, including walls, floors, and stairs. Key dimensions and labels are as follows:

- Top left: 360
- Top right: + 1.90
- Middle left: 213, 201
- Middle right: + 1.45
- Bottom left: 212
- Bottom center: 0.00
- Bottom right: + 2.90
- Far right: 213
- Bottom right corner: 32
- Bottom right note: H. MEDIA = 2.13.

270

213

32

32

H MEDIA = 2,13

Architectural floor plan of the 'MEOLA' building. The plan shows a large rectangular hall with a sloped roof on the right side. Dimensions are provided for various sections: 287, 270, 234, 185, 45, and a total width of 2.34. A note on the right indicates 'H. MEOLA = 1.95'.

Architectural floor plan of a two-story house. The plan shows a central staircase connecting the upper and lower levels. The upper level includes a living area (VIVO) with a fireplace, a dining area (PRANZO) with a table and chairs, a kitchen (CUCINA) with a sink and stove, a bathroom (TOILETTE), and a bedroom (CAMERA). The lower level includes a living area (VIVO) with a fireplace, a dining area (PRANZO) with a table and chairs, a kitchen (CUCINA) with a sink and stove, a bathroom (TOILETTE), and a bedroom (CAMERA). Dimensions and elevations are provided for various rooms and features.

Upper Level (Top):

- VIVO:** Living area with fireplace, dimensions 430 x 435, elevation +0.21.
- PRANZO:** Dining area with table and chairs, dimensions 460 x 435, elevation +0.00.
- CUCINA:** Kitchen with sink and stove, dimensions 435 x 435, elevation +0.00.
- TOILETTE:** Bathroom, dimensions 132 x 236, elevation +0.00.
- CAMERA:** Bedroom, dimensions 10,04 x 10,04, elevation +0.00.
- Staircase:** Dimensions 516 x 2,10, elevation +0.00.
- Entrance:** Dimensions 110 x 200, elevation +0.00.

Lower Level (Bottom):

- VIVO:** Living area with fireplace, dimensions 430 x 435, elevation +0.21.
- PRANZO:** Dining area with table and chairs, dimensions 460 x 435, elevation +0.00.
- CUCINA:** Kitchen with sink and stove, dimensions 435 x 435, elevation +0.00.
- TOILETTE:** Bathroom, dimensions 132 x 236, elevation +0.00.
- CAMERA:** Bedroom, dimensions 10,04 x 10,04, elevation +0.00.
- Staircase:** Dimensions 516 x 2,10, elevation +0.00.
- Entrance:** Dimensions 110 x 200, elevation +0.00.

This architectural floor plan shows a building layout with several rooms and elevations. The plan includes the following details:

- Rooms and Dimensions:**
 - Room 430 (top right)
 - Room 245 (middle right)
 - Room 187 (bottom right)
 - Room 442 (bottom right)
 - Room 516 (bottom center)
 - Room 460 (bottom left)
 - Room 247 (middle left)
 - Room 435 (top left)
- Elevations and Levels:**
 - 541 (top center)
 - 50P1TTA MQ. 19,94 (top center)
 - +3.11 (top center)
 - 83 (middle center)
 - +2.90 (middle center)
 - 1245 (middle center)
 - 90 (middle center)
 - +1.45 (middle center)
 - 90 (middle center)
 - 865 (middle left)
 - DEP. +2.90 (middle left)
 - 50P1TTA MQ. 4,50 H = 2,60 (middle right)
 - 50P1TTA +2.90 (bottom center)
 - 50P1TTA +2.90 (bottom left)
 - 460 (bottom left)
 - 516 (bottom center)
- Other Features:**
 - A central staircase area with a curved wall and a door.
 - A room labeled "VUBITG" (top left) with a diagonal line.
 - A room labeled "DAGND" (middle right) with a curved wall and a door.
 - A room labeled "DEP." (middle left) with a curved wall and a door.

Architetto
RIGO
~~Andrea~~

Arch. Andrea Rigo
Via Poase Voide 110
Avenzoletti
Tel. 0585 041371

IL COPYRIGHT DI QUESTO PROGETTO
E DI QUESTO DISEGNO E' DI PROPRIE
DELL'ARCH. ANDREA RIGO.
IL SUO UTILIZZO E' PROIBITO SENZA
UN'AUTORIZZAZIONE SCRITTA

SCALA	1 : 100
DATA	08/03/2010

COMMITTENTE	Alessandro Vitalone
PROGETTO	Appartamento

DESCRIZIONE

Pianta - Sezioni


DISGNATO DA	
-------------	--

DISEGNO N. 2




n. 257
 Sezione
 A/a


Architecto
RIGO
Andres

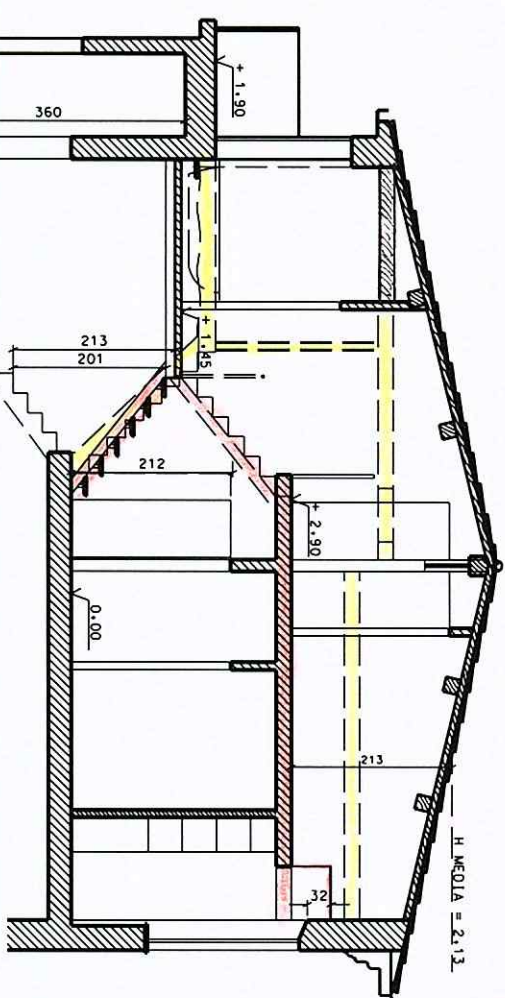


SEZIONE A

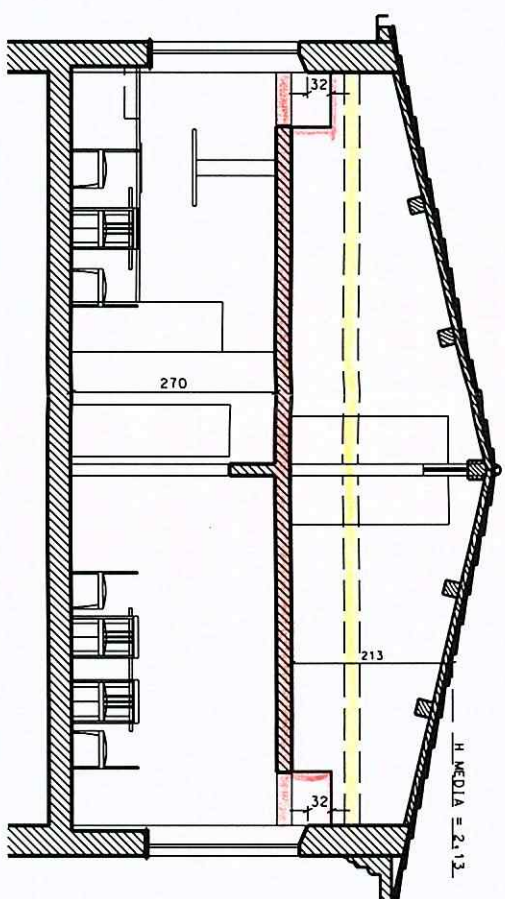


SEZIONE B

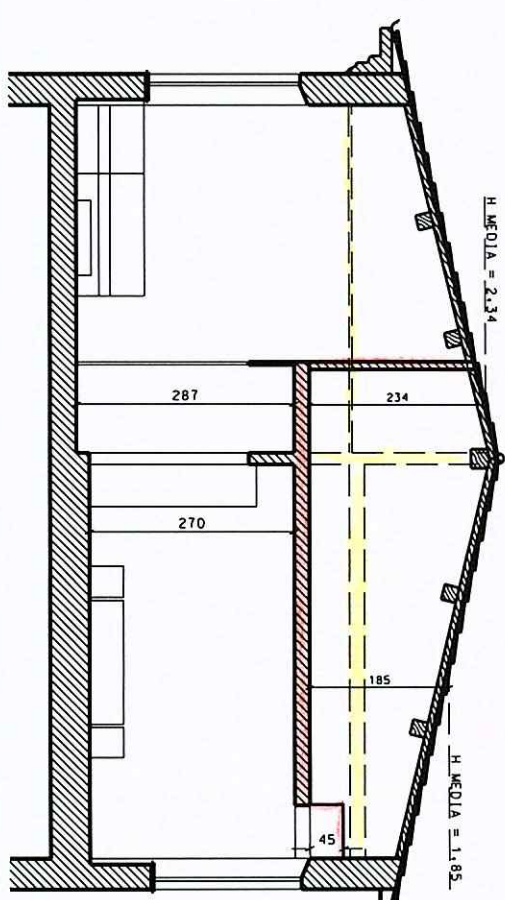


SEZIONE C

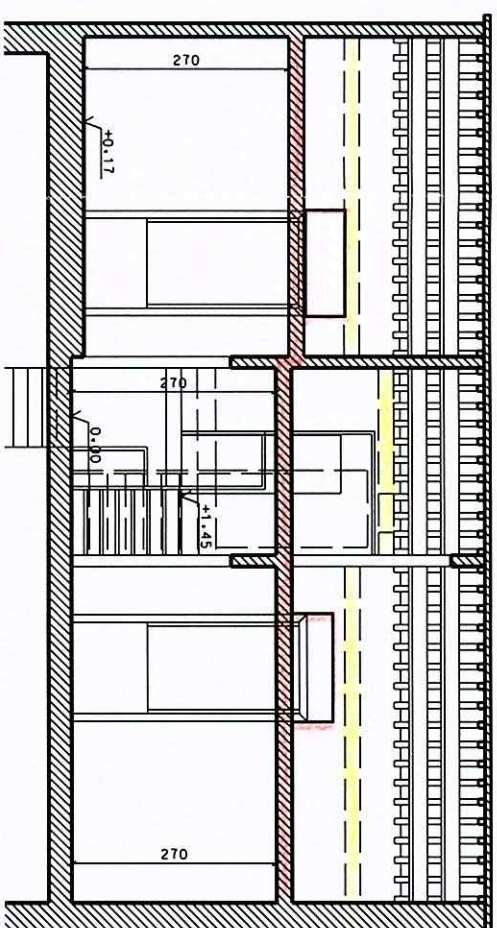


SEZIONE D

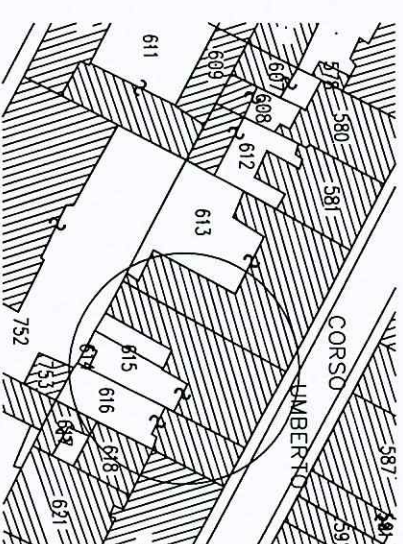

STRALCIO PLANIMETRIA CATASTRALE CONFORME ALL'ORIGINALE
FOGLIO 103 PART. 615
SCALA 1:1000

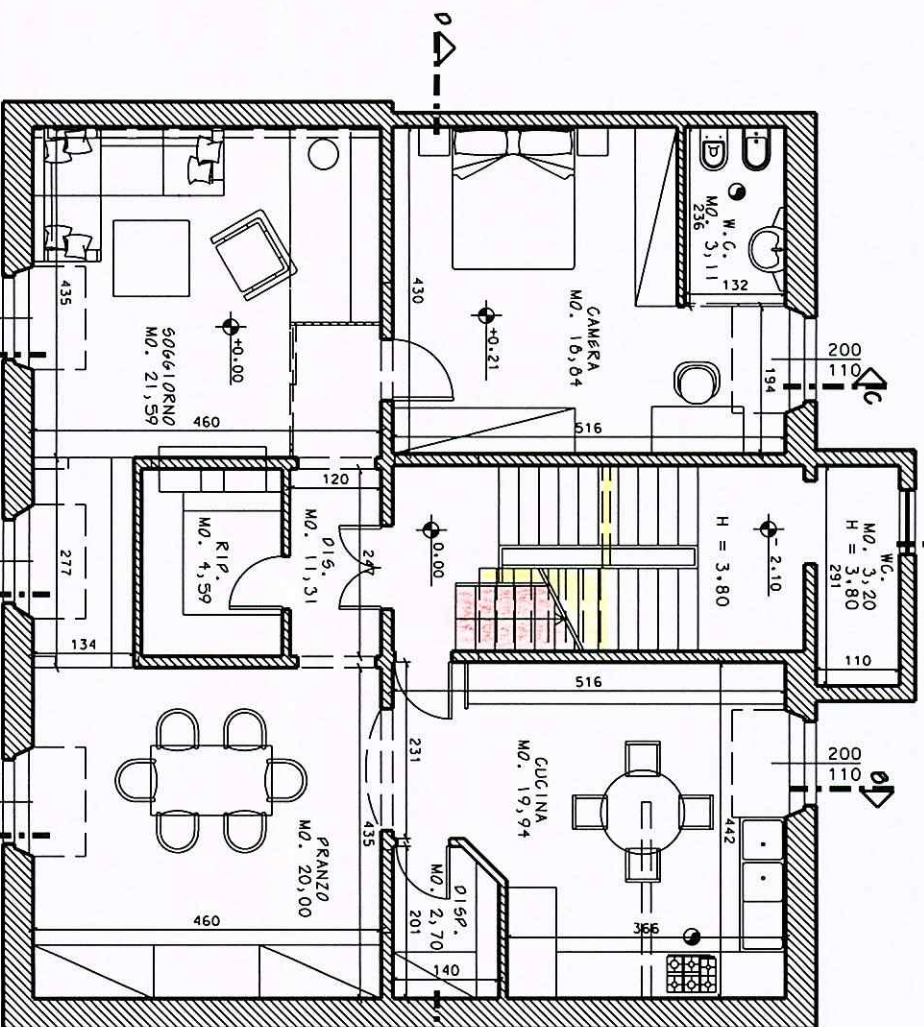


PIANTA SECONDO PIANO

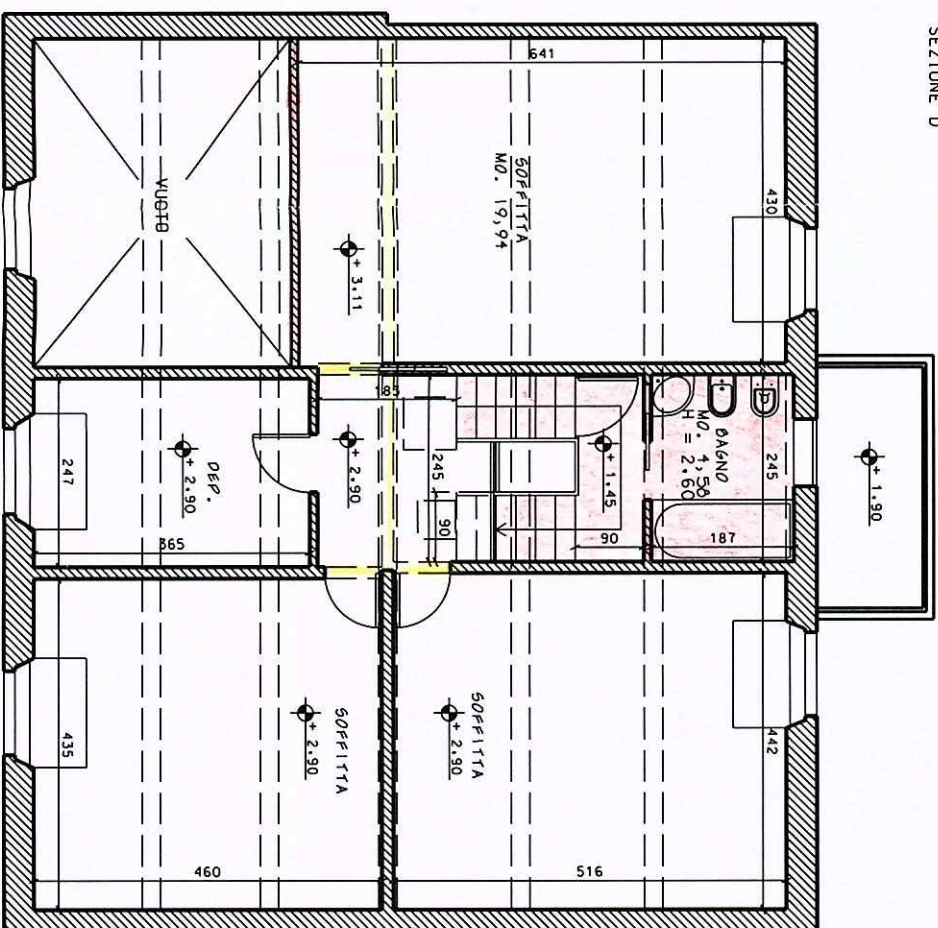

PIANTA SOTTOTERRITIO



Architetto
RIGO
Andrea

 

Arch. Andrea Rigo
Via Poale 110
Tel. 0585 041371

IL COPYRIGHT DI QUESTO PROGETTO
E DI TUTTI I DIRITTI DI PROPRIETÀ
DELL'ARCHITETTO ANDREA RIGO
IL SUO UTILIZZO È PROIBITO SENZA
UN'AUTORIZZAZIONE SCRITTA

SCALA 1 : 100

DATA 08/03/2010

COMITENTE Alessandro Vialoni

PROGETTO Appartamento

DESCRIZIONE


Pianta - Sezioni

DISEGNATO DA

DISEGNO N. 3



REV
DATE
TITLE

 

IL SUO UTILIZZO È PROIBITO SENZA
UN'AUTORIZZAZIONE SCRITTA

SCALA 1 : 100

0107 / 00 / 00	WIND
----------------	------

PROGETTO	Appartamenti
----------	--------------

DESCRIZIONE


DISGNATO DA

DISCORD N. 1

