




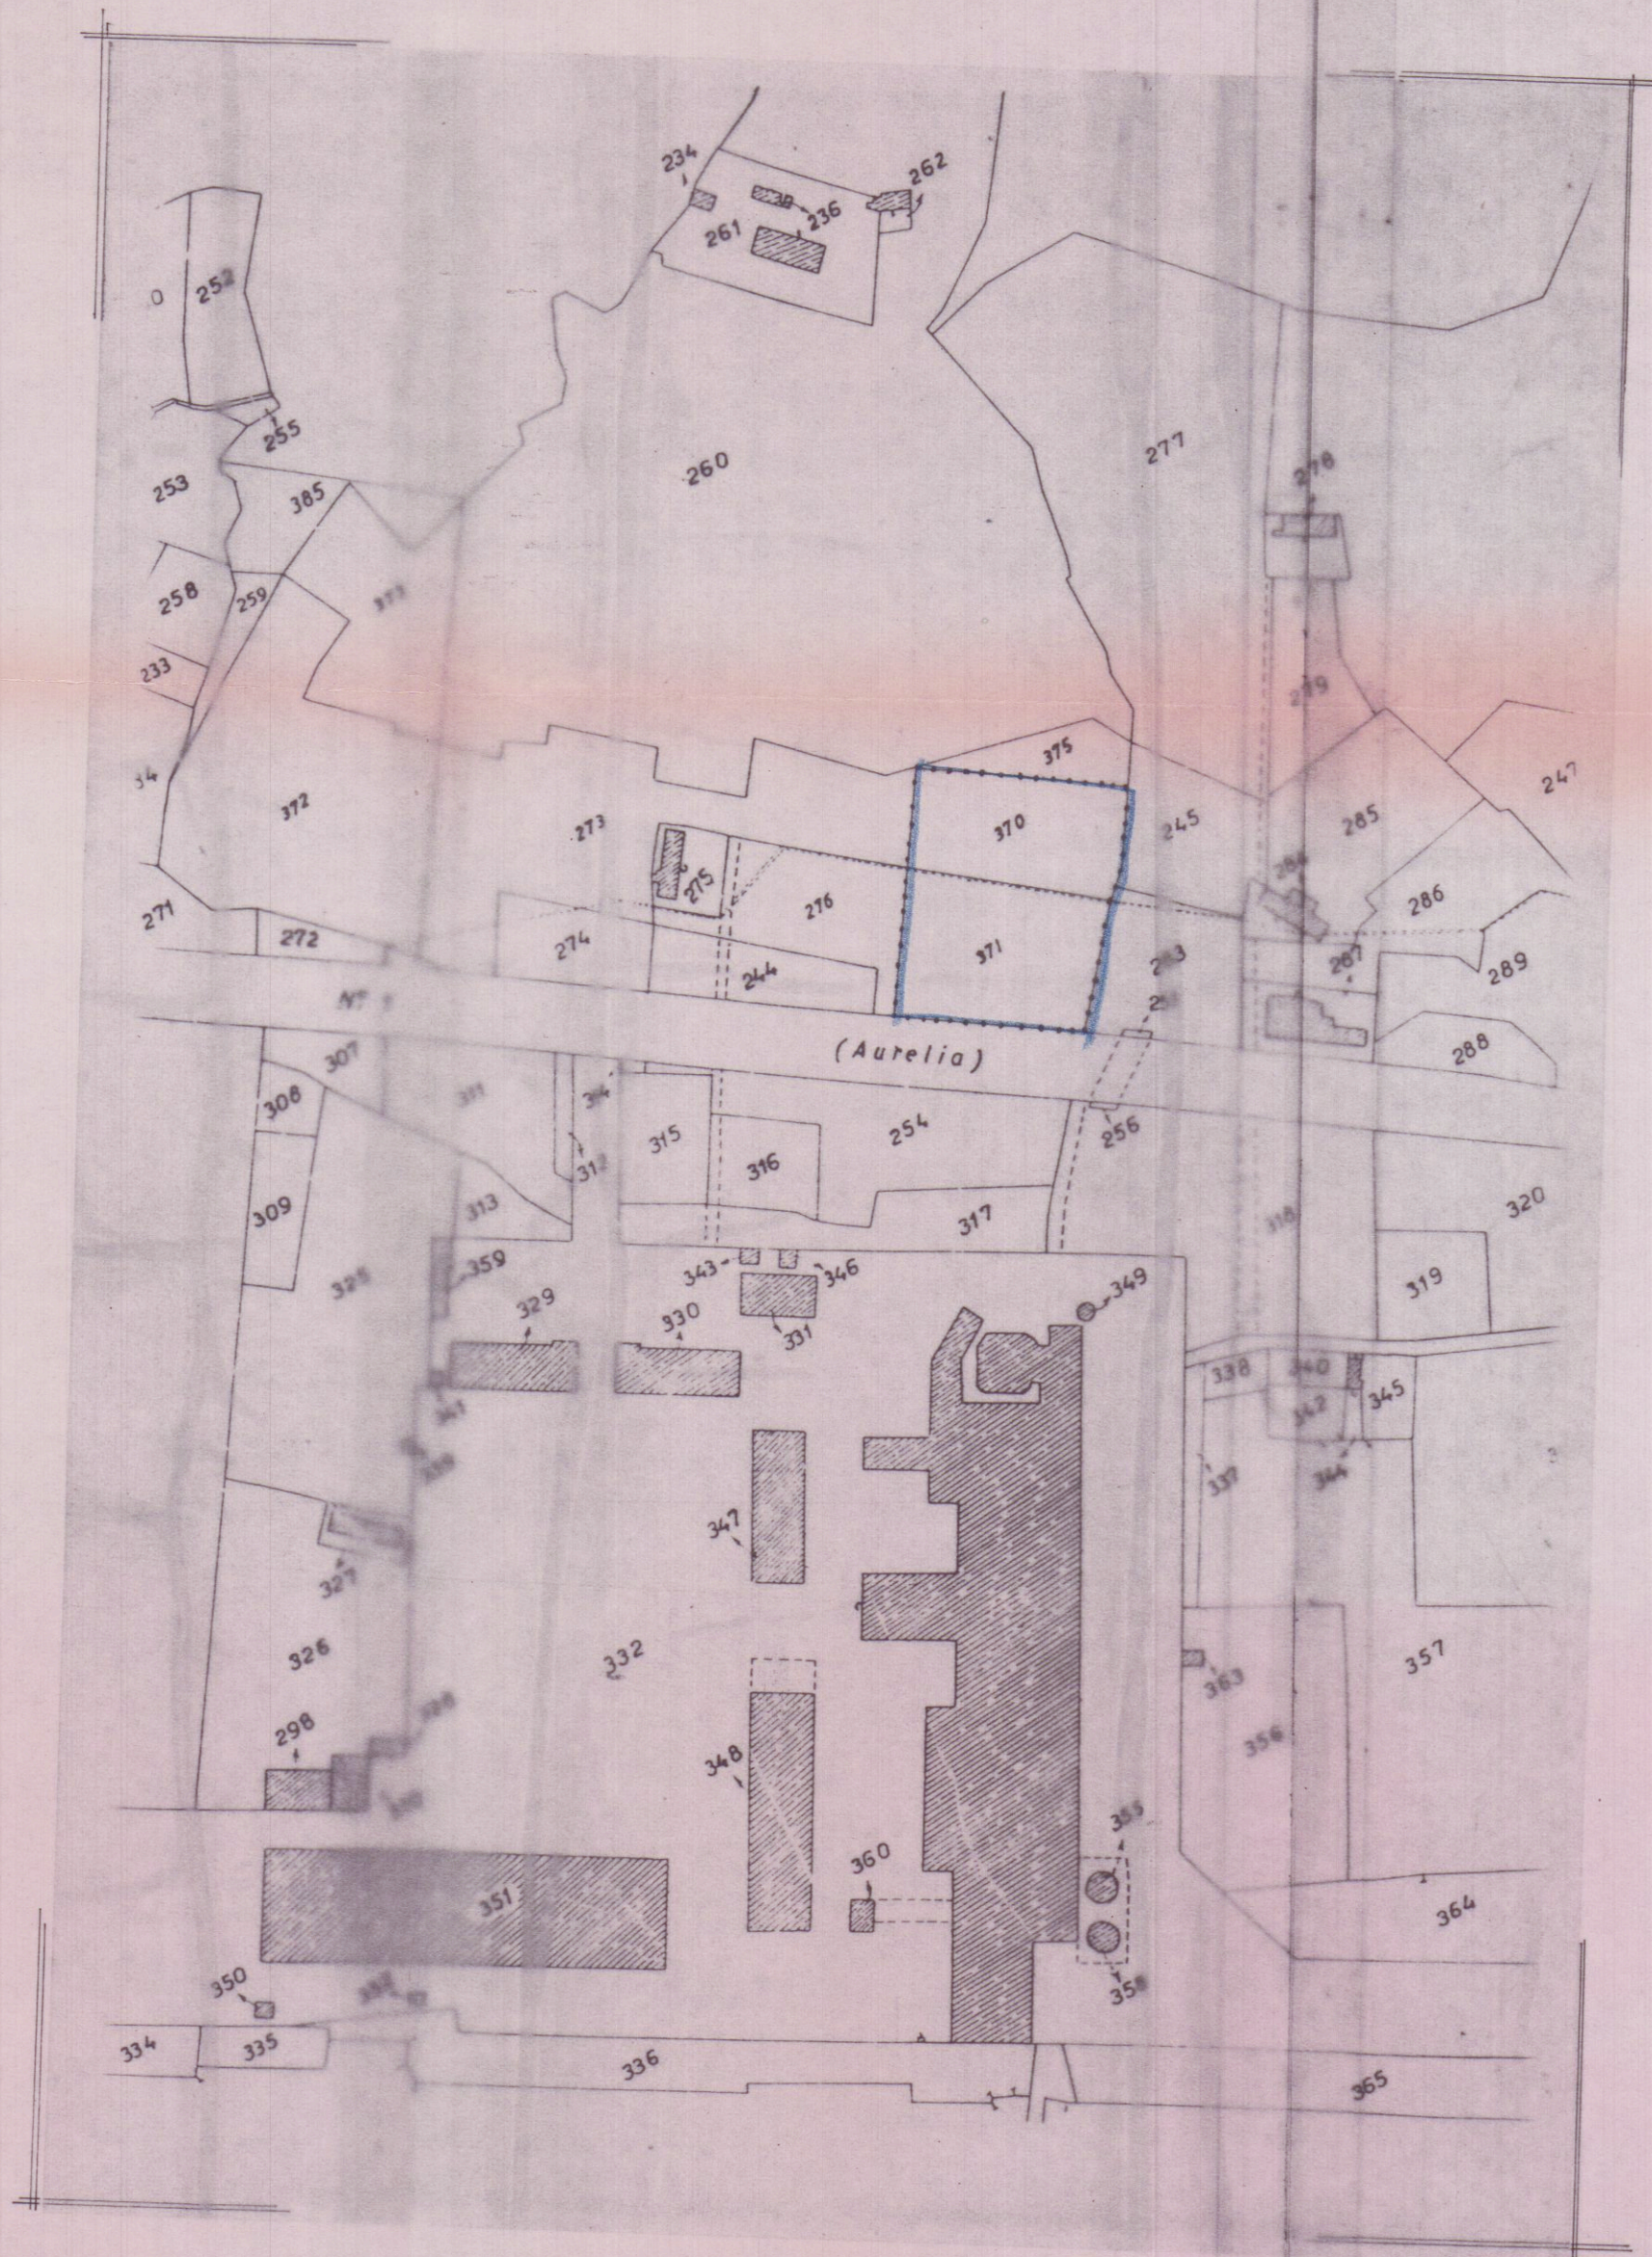

-COMUNE DI CARRARA-
-PLANIMETRIA CATASTALE SCALA 1:2000-
-Fog. 85 - MAPP. 540-341-

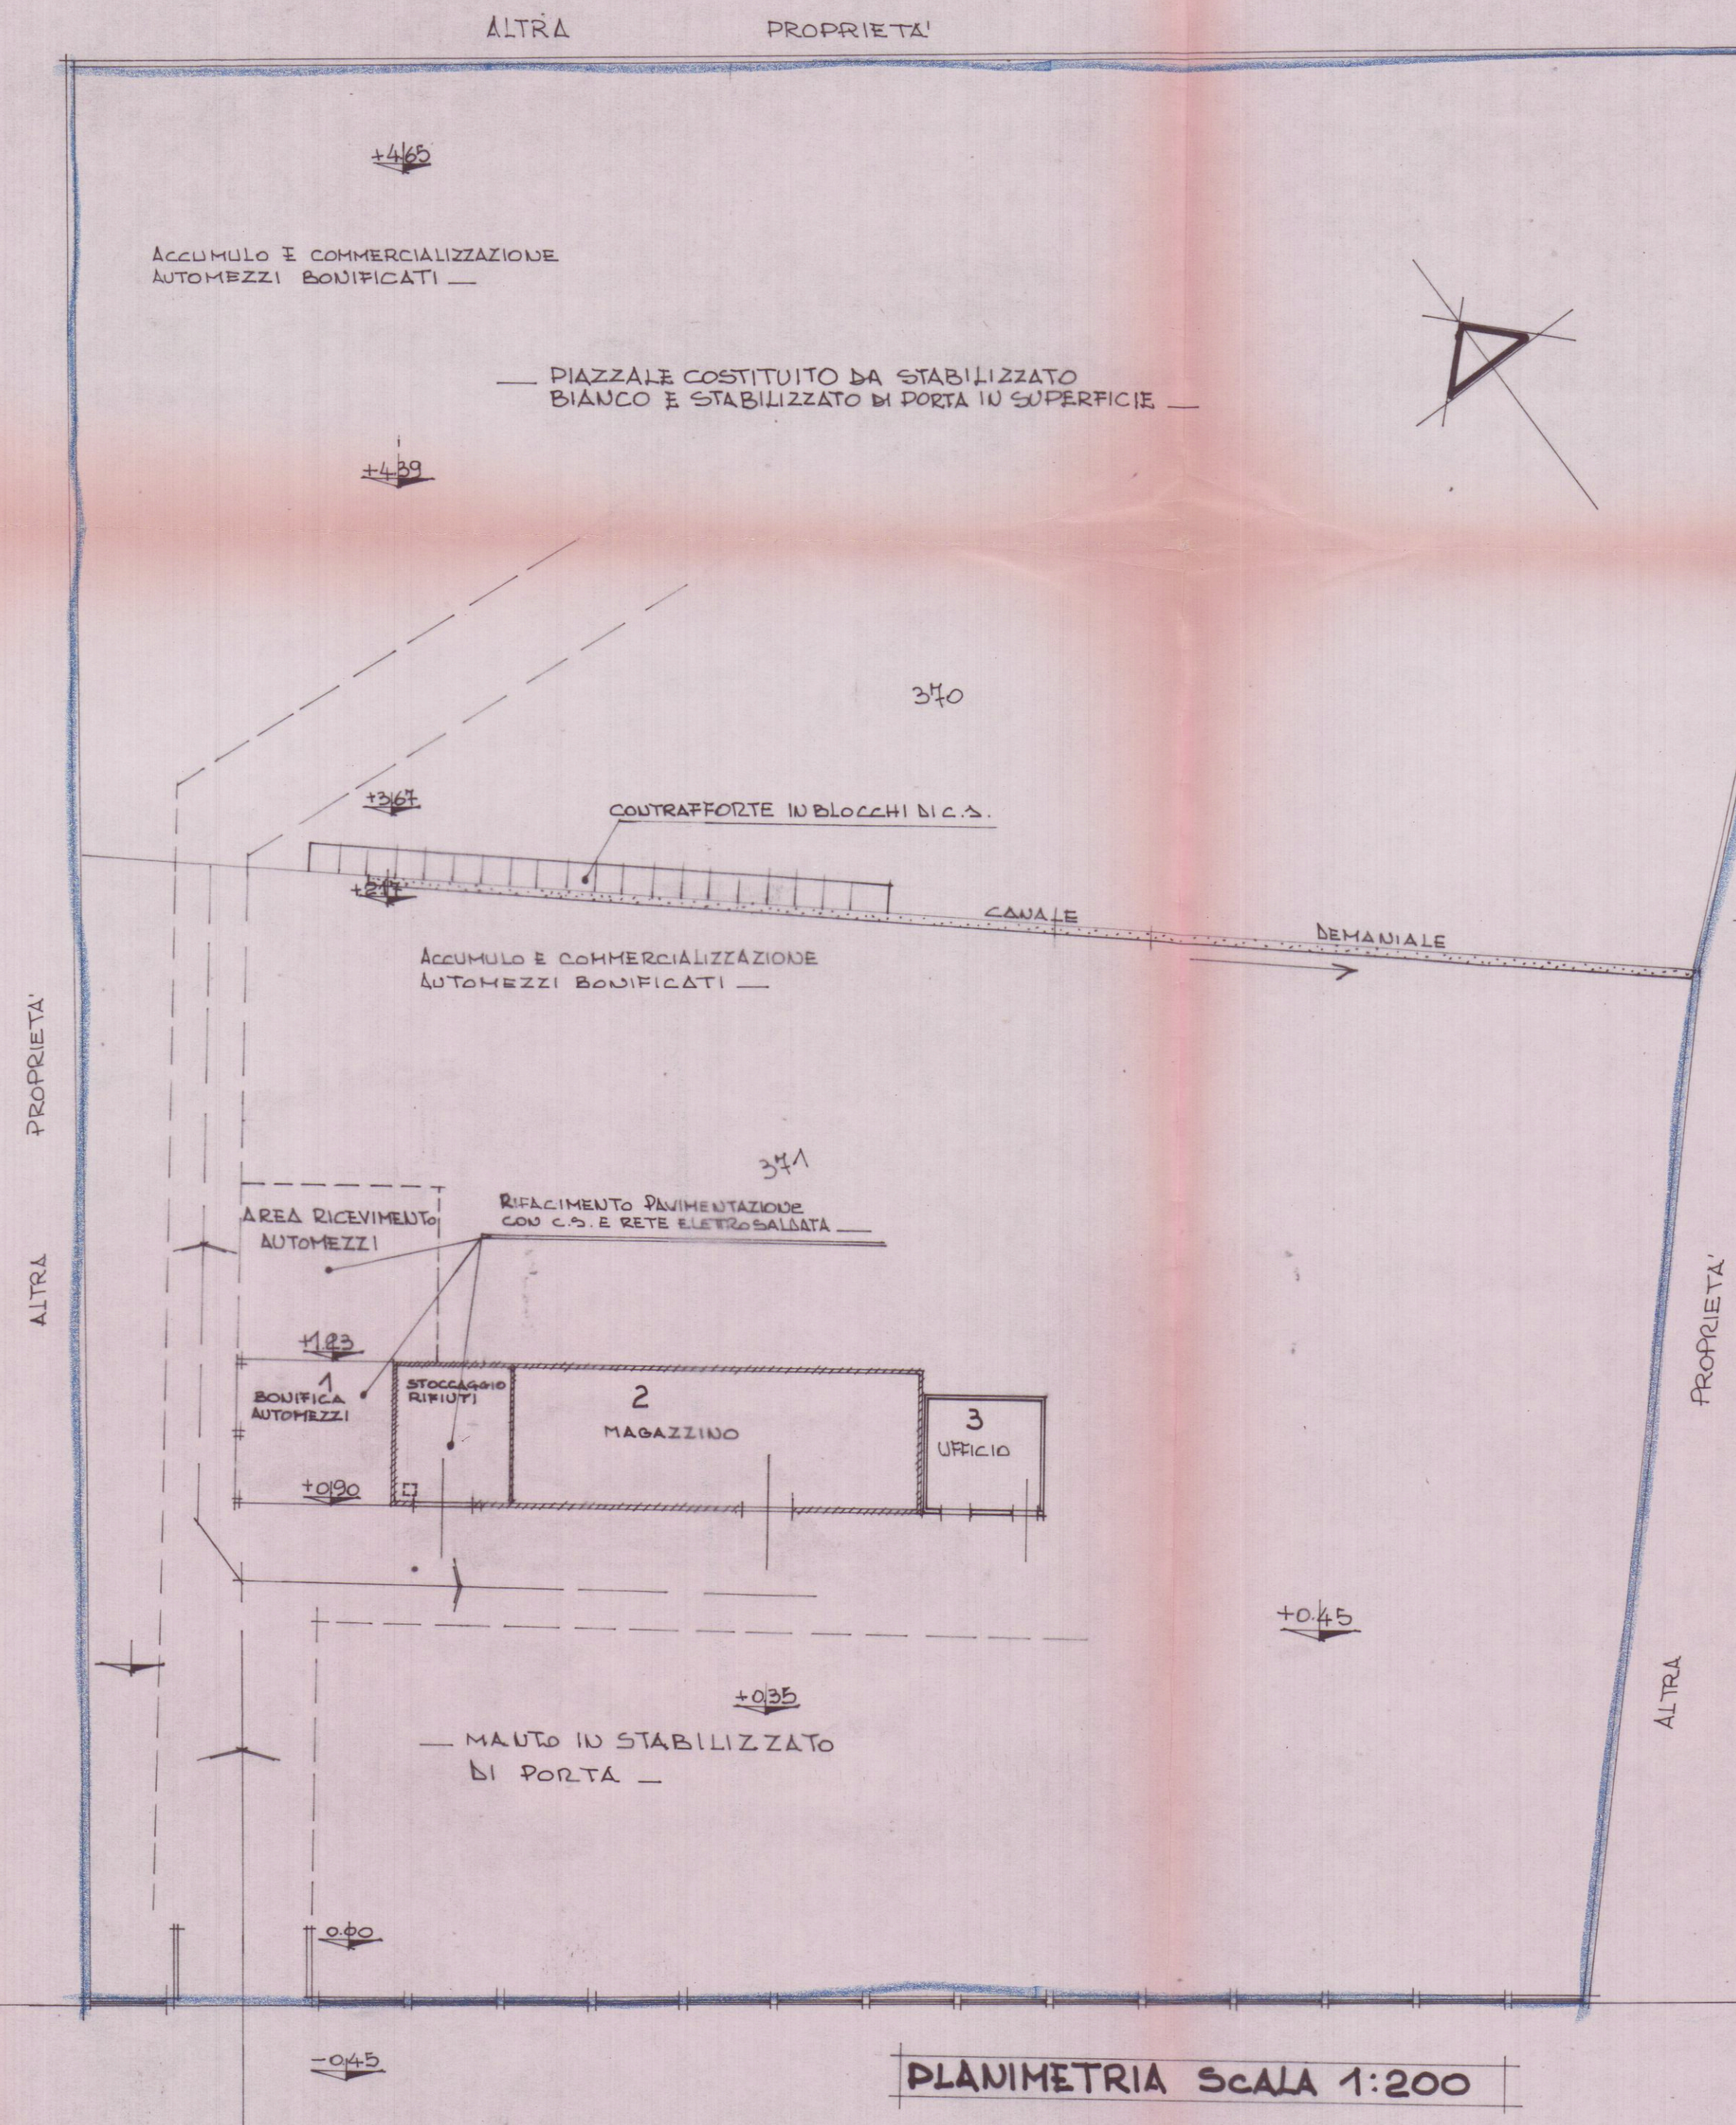

PLANIMETRIA SCALA 1:200

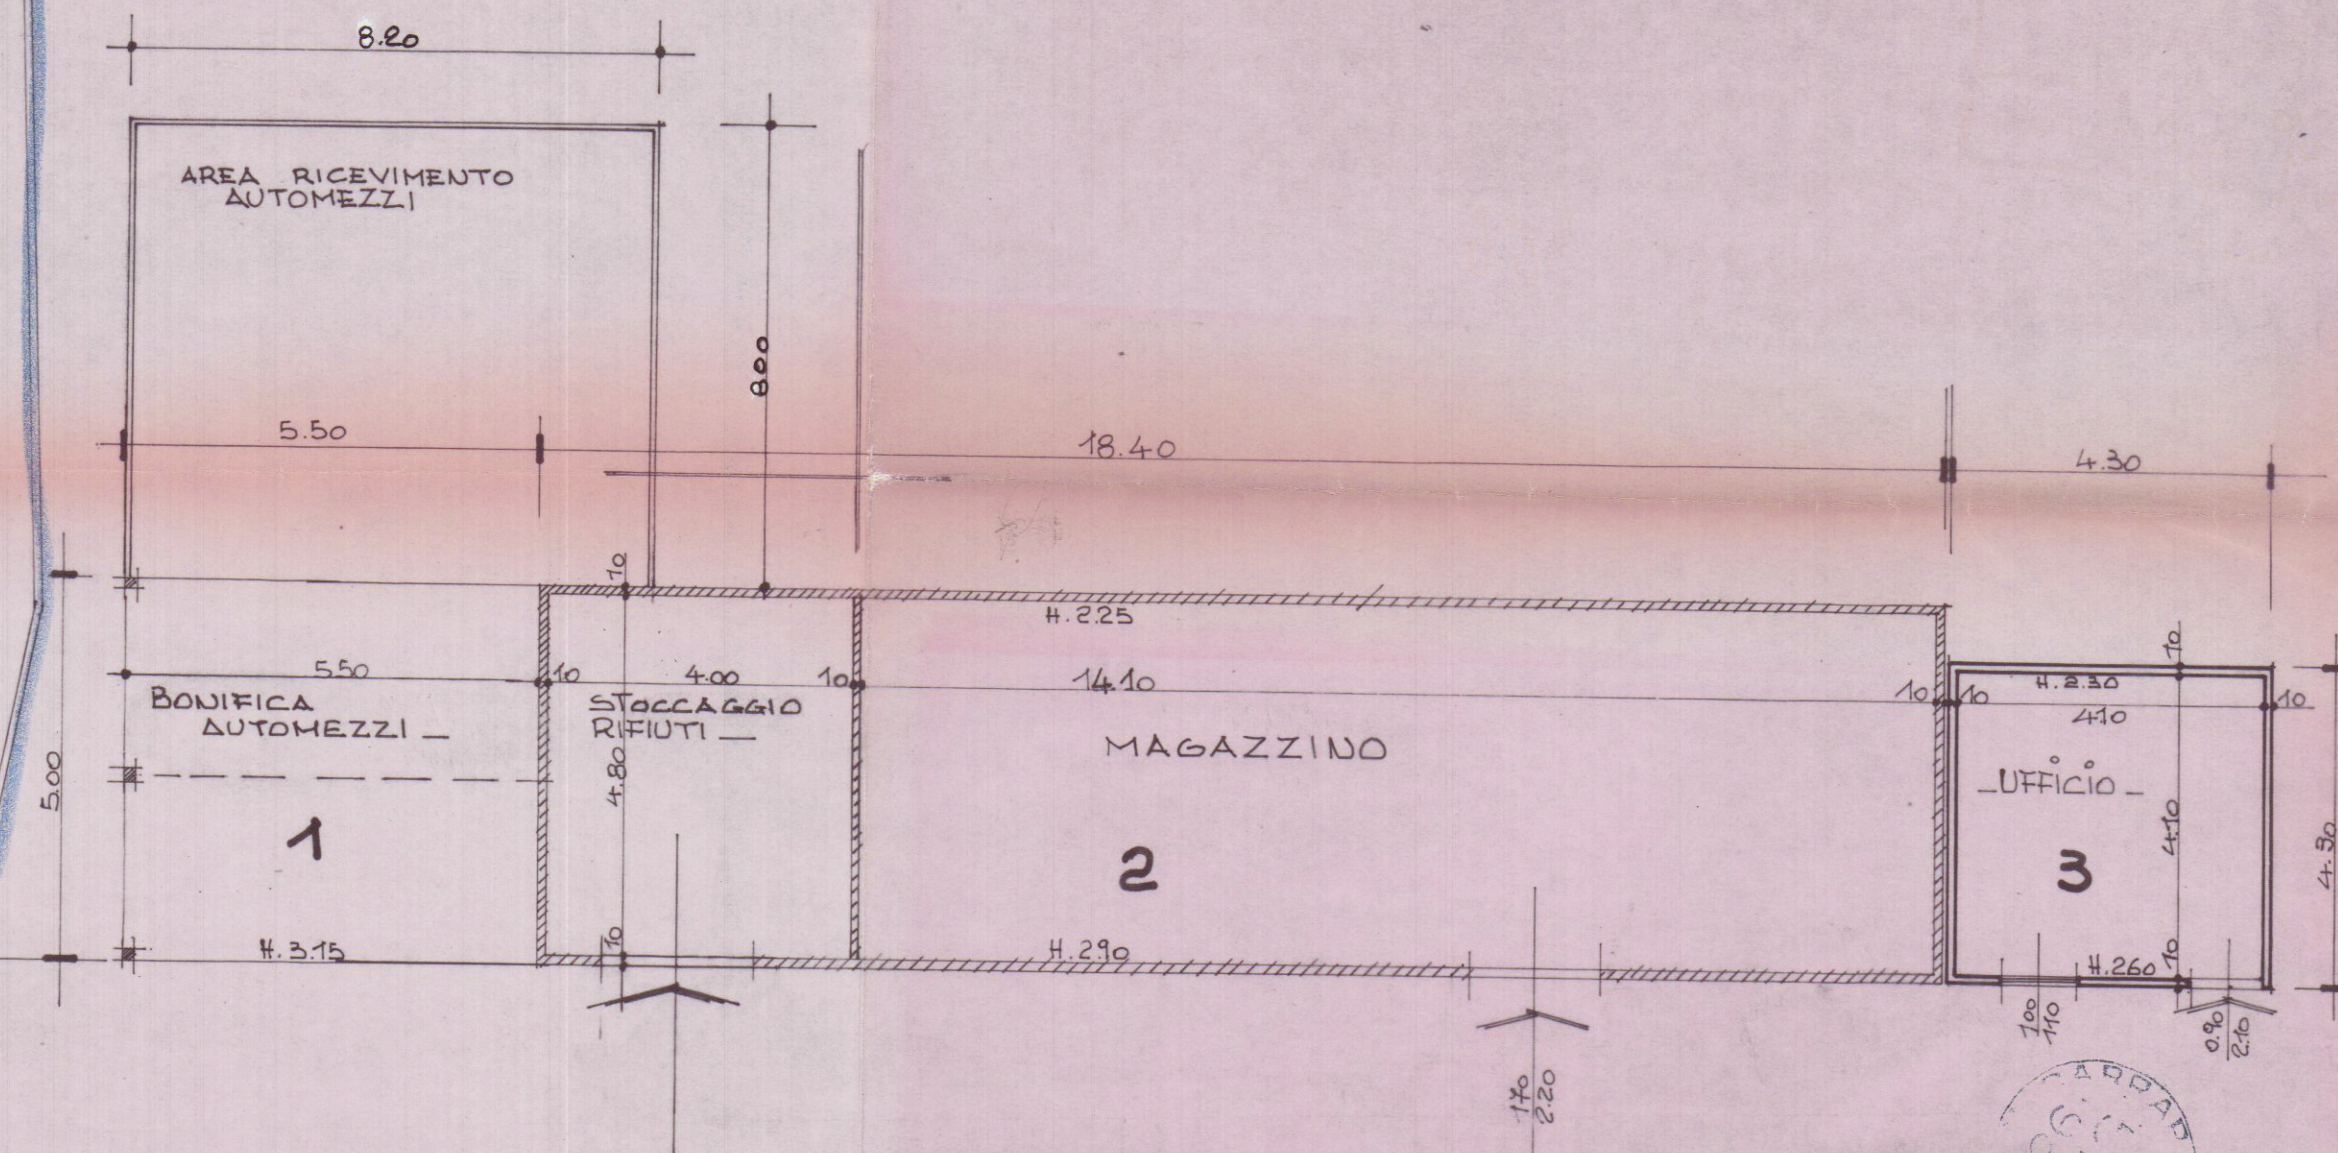

-PIANTA PIANO TERRA- SCALA 1:100

CALCOLO SUP. E VOLUMI

PARTE	DIMENSIONI	SUP.	H.	VOLUME
1	500x550	275.00	3.15	865.31
2	18.40x5.00	92.00	2.35	214.20
3	4.30x4.30	18.49	2.35	43.35

SUP. COPERTA TOTALE MQ. 134.99
VOLUME TOTALE MC. 325.51

Geomm. A. Bernacca & D. Zeni Progettista

Studio Tecnico Professionale
Via P. Turati 21 Avenza, Carrara Tel. 0585/51088*

COMMITTENZA Bonucelli Nicola

OGGETTO: ART. 8 D.M. n° 193/95

TAVOLA: PLANIMETRIA - PIANTE

Tavola n. _____ Scala 1:200 1:100 Prot. _____ Data _____