


A hand-drawn site plan of a building complex, oriented diagonally. The plan shows two main building footprints, one on the left and one on the right, both shaded in grey. The left building is marked with a large red 'X'. Dimensions are provided for various parts of the site: 13.00, 10.50, 11.50, 20.00, 10.00, and 11.50. Labels include 'COPERT. VERANDA & BALZO' pointing to the roof areas of both buildings, 'P.1' for a parking area, 'CORRADO A TERZO' for a corridor, 'VIALE' for a road, and 'P.1' for a parking area. The plan also shows landscaping elements like trees and shrubs, and a boundary line with a decorative pattern.

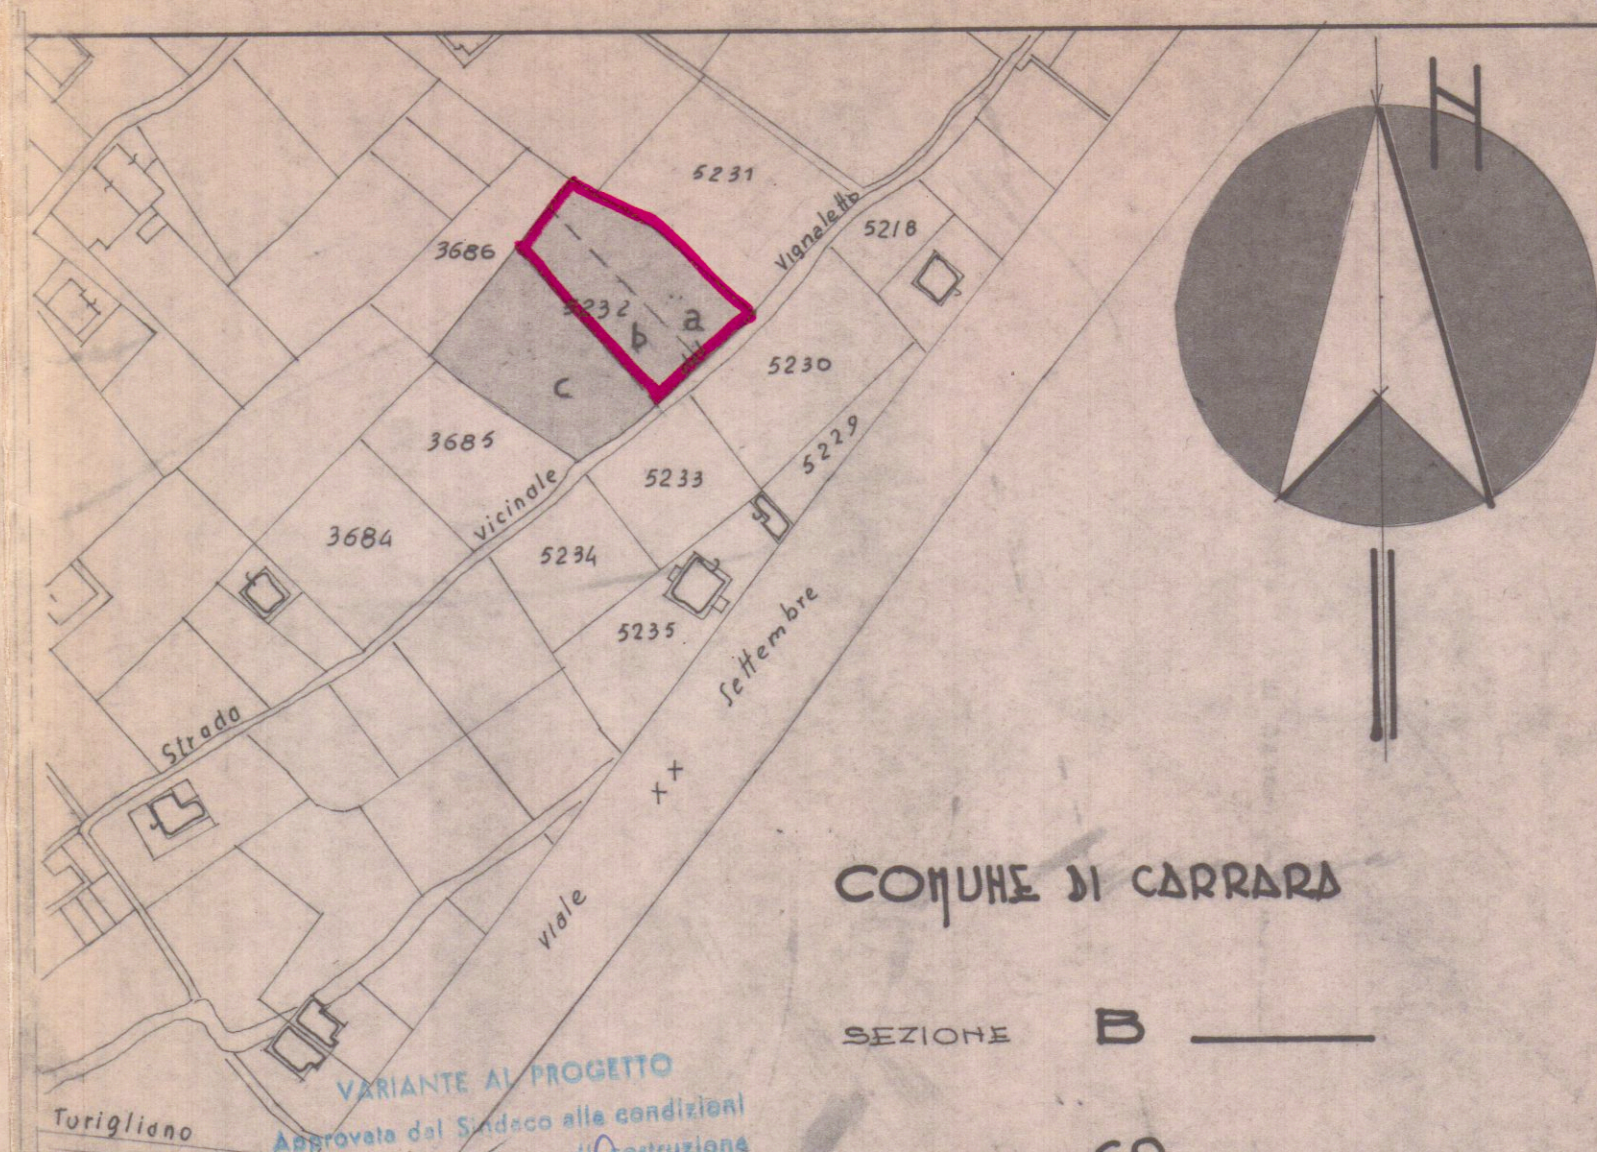

MAPPALÉ 5232

VARIANTE AL PROGETTO
Approvata dal Sindaco alle condizioni
indicate nel permesso di costruzione
N° 1603 del 30 11 1975
L'ING. CAPO Amici

SCALA 1:2000



APPROVATO
30 LUG. 1975 CONTROLLATO
IL TECNICO

18 614. 1975 *h*

3 VARIANTE

		STUDIO TECNICO PROFESSIONALE GEOMETRI F. NARDINI - G.P. TONINI		Pro. 
PROPRIETARIO : SIG. P. RATTI & F. ROSSI				Dir.
LAVORO : VILLINO IN VIA DEL VIGHALETTO				Proprietario
TAVOLA : PLANIMETRIE				Tav. N° 1
Data 5-2-1973	Scala 1:2000 1:500	n° d'ordine	Riferim.	Scheda /