

LAVORO:

RIFACIMENTO DELLA COPERTURA

COMMITTENTE

BORGHINI ORIANO

VENTURINI ROSALDA

Geom. UGO FERRARINI
Via Carrara, 11 54100 Carrara
C.F. 04010000498
Pec. 04010000498

COMUNE

DI

CARRARA

TAVOLA

PIANTE

SEZIONI

PROSPETTI

DATA

SCALA

AGG

COMM

PROG

1:100

1:100

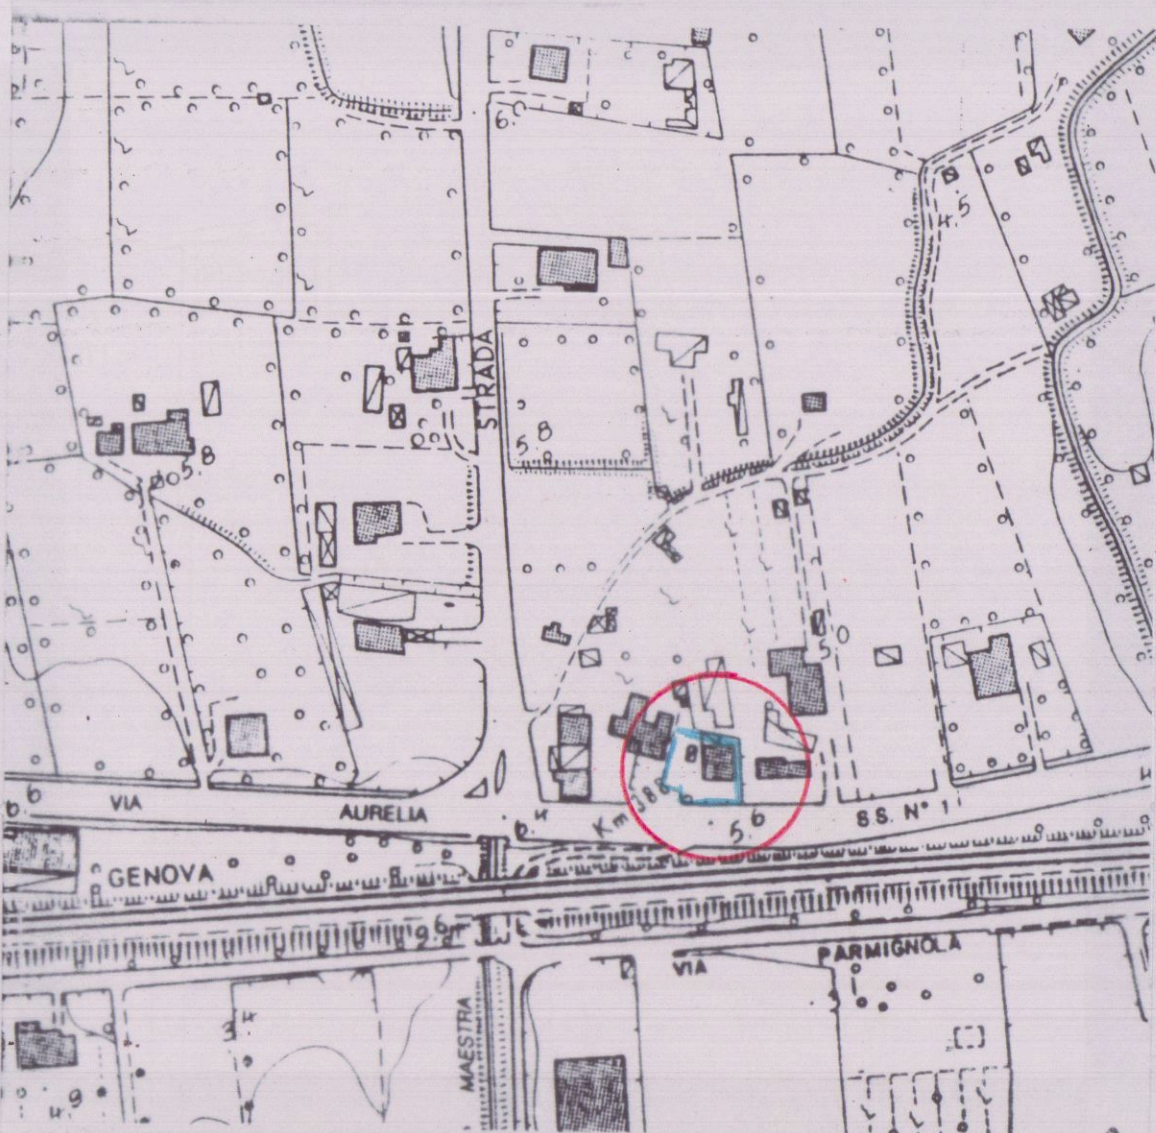

Stralcio aerofotogrammetrico in scala 1:2000




Stralcio Catastale in scala 1:2000


Lo Stato della mappa è conforme allo stato dei luoghi. Foglio 67 Map. 724



Stralcio P.R.G.C.

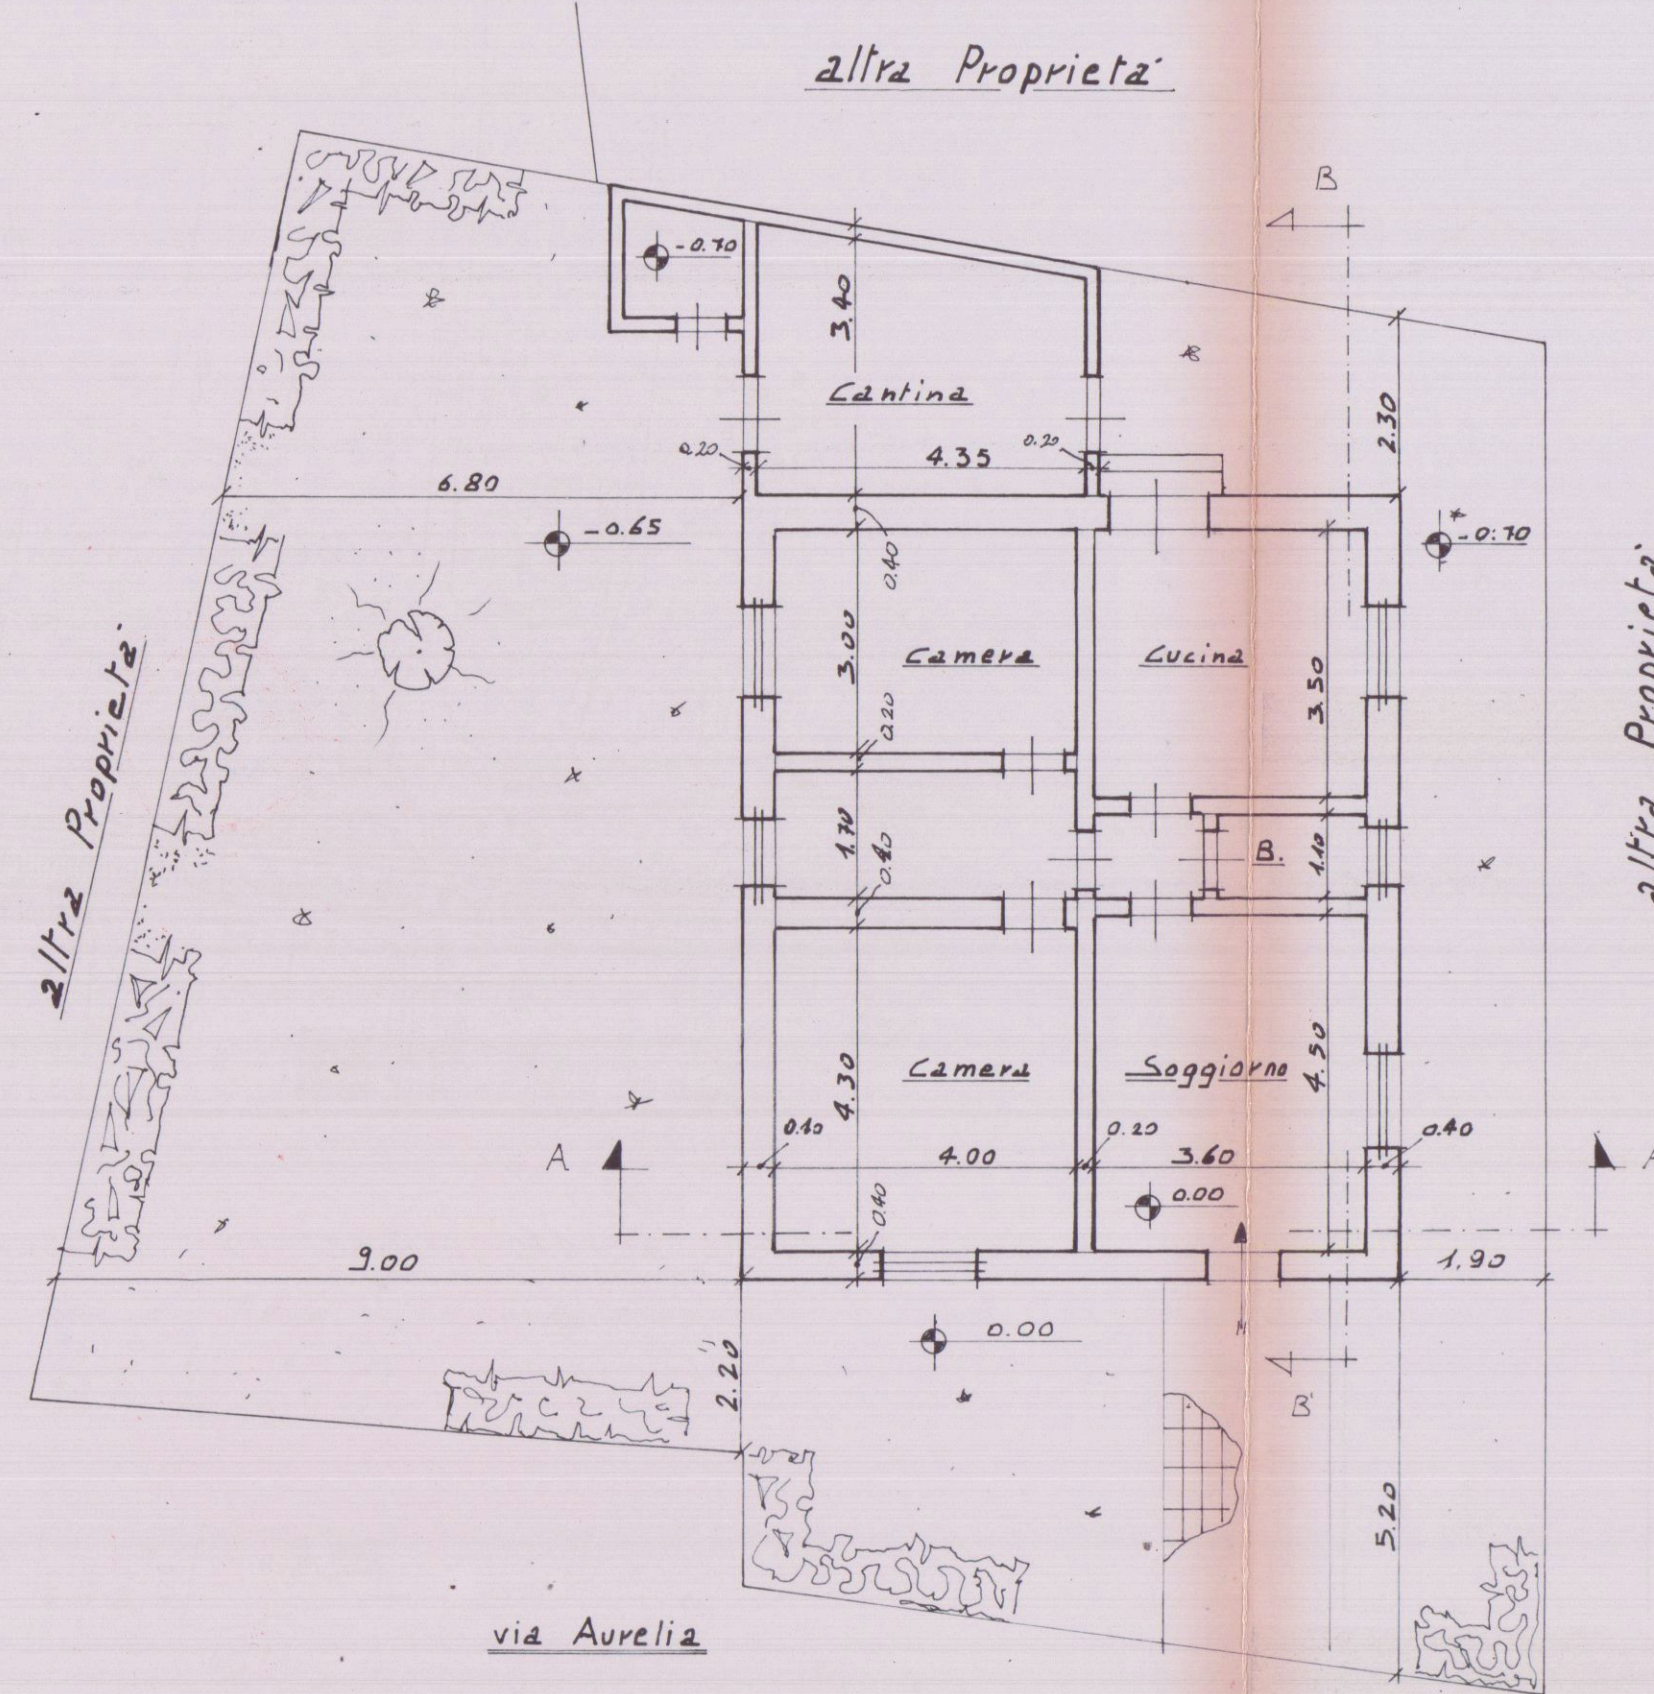


Pianta piano terra

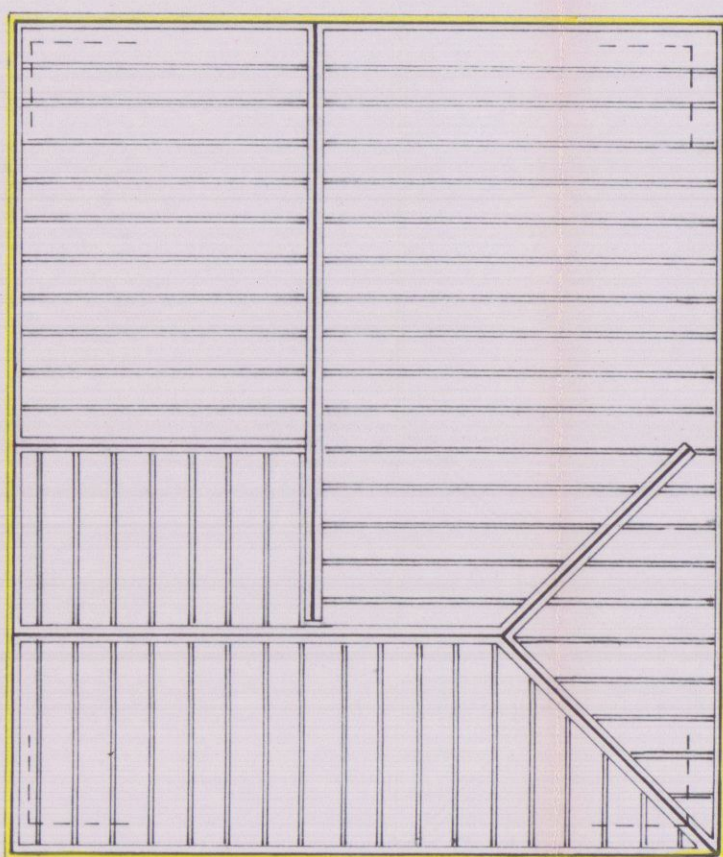


Pianta Copertura


STATO ATTUALE
STATO DI PROGETTO

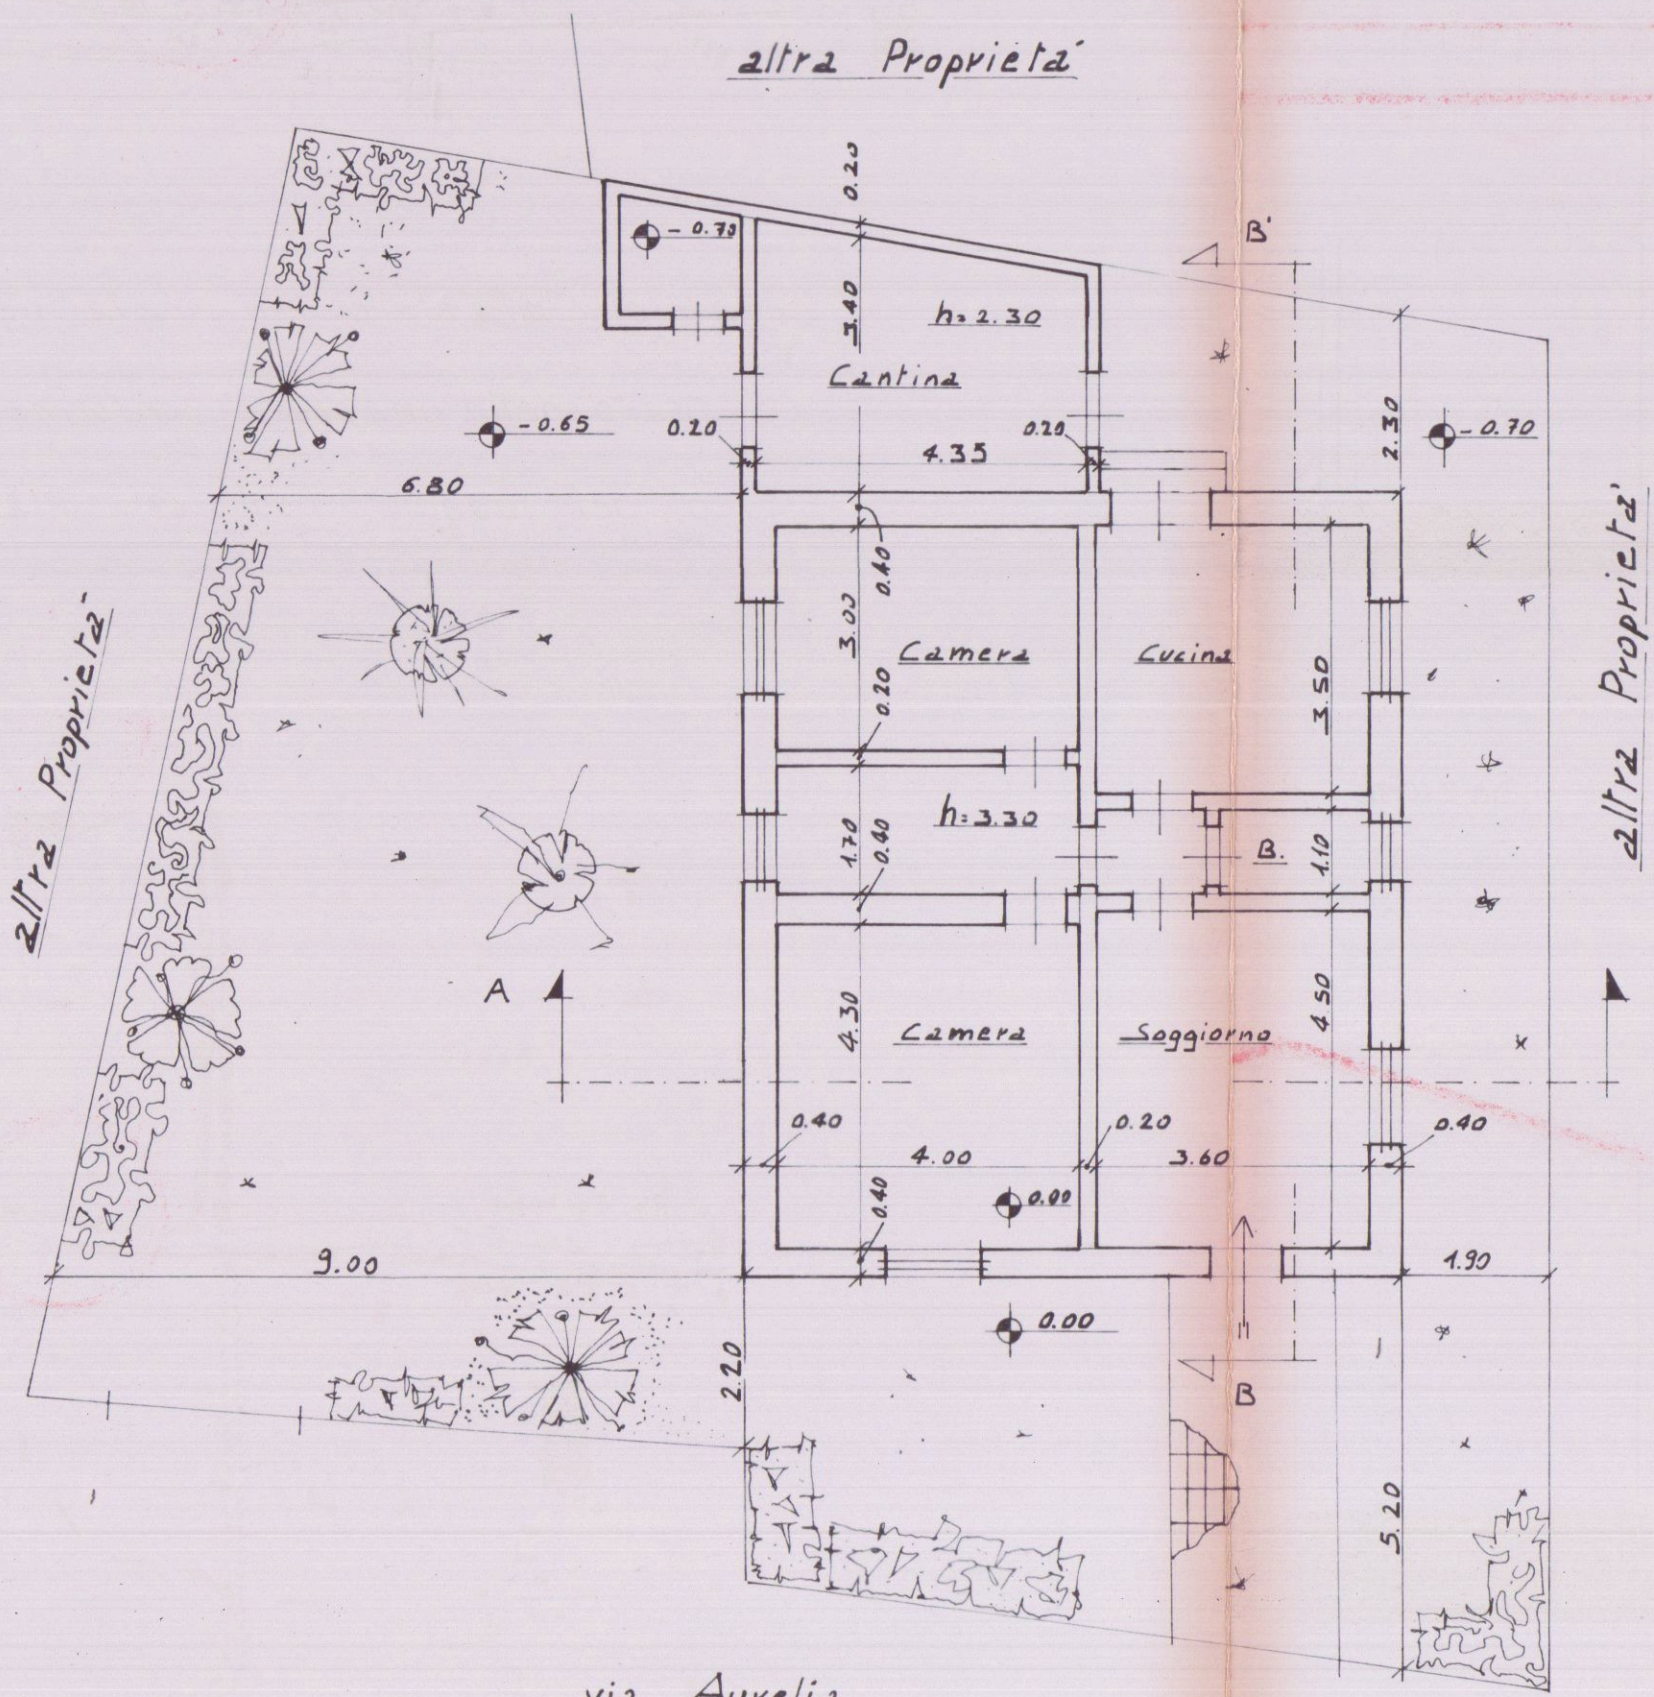


Pianta piano terra

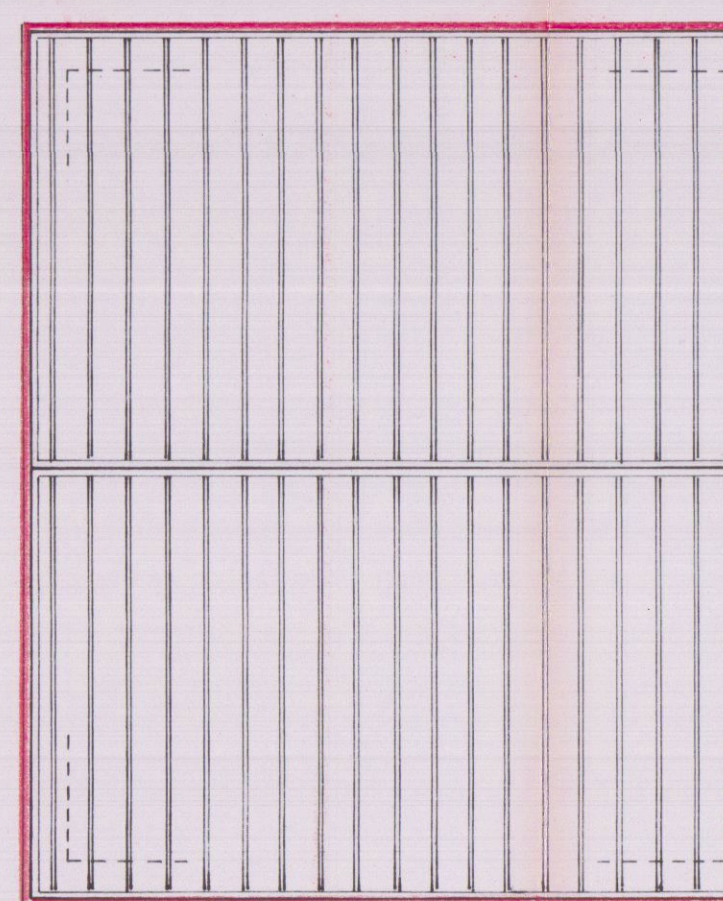


Pianta Copertura

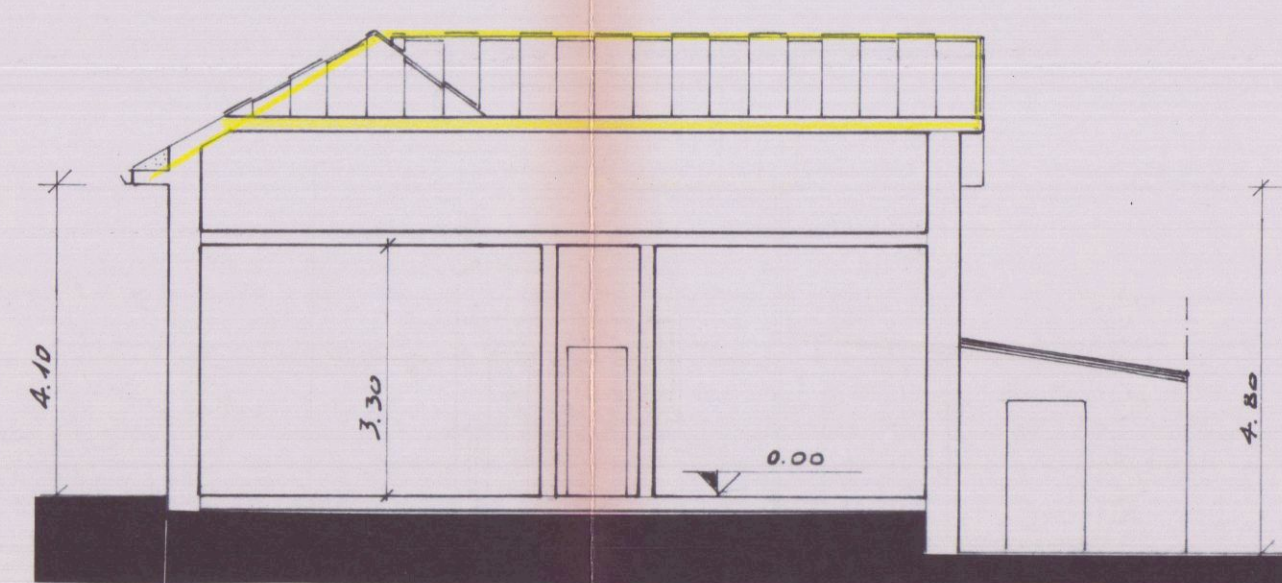


Sezione B-B

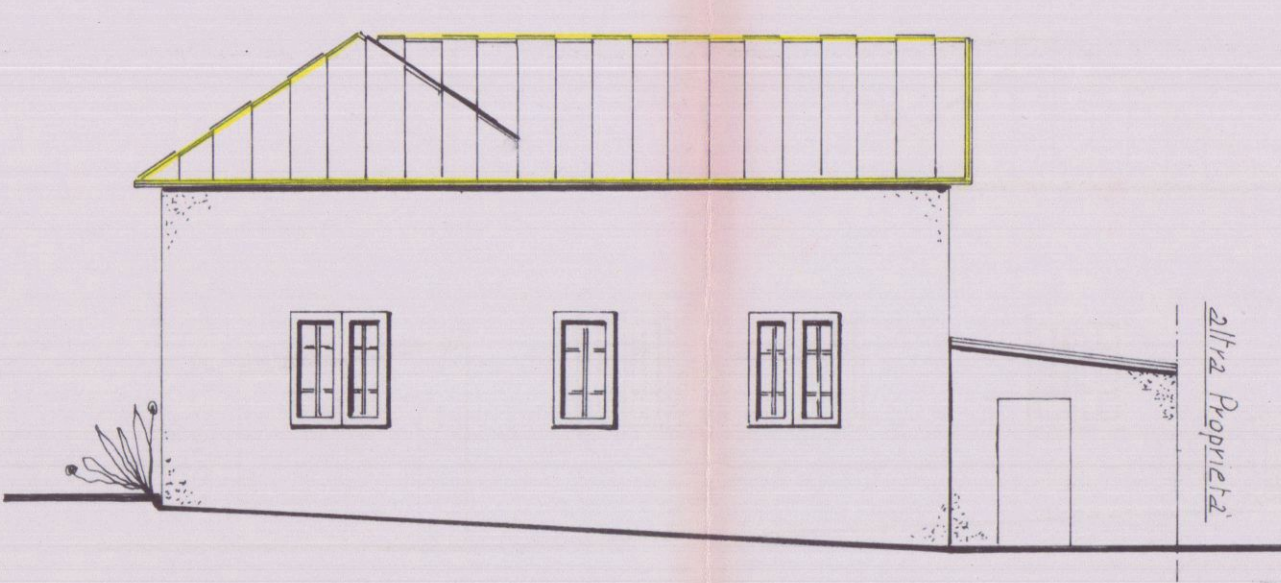


Prospetto Est

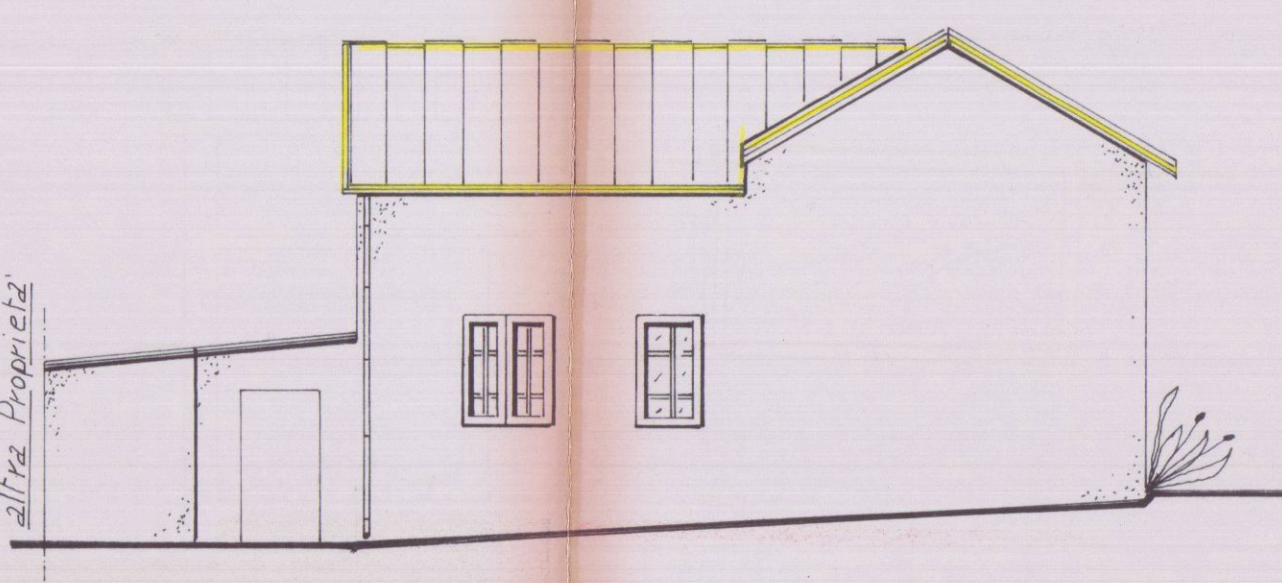


Prospetto Ovest

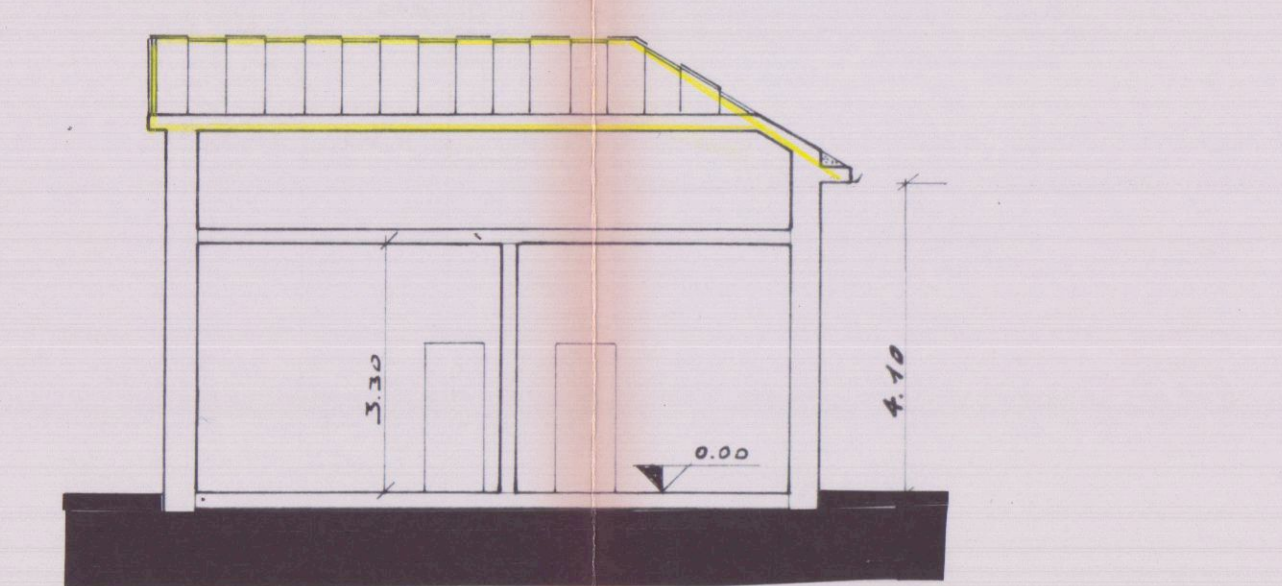


Sezione A-A

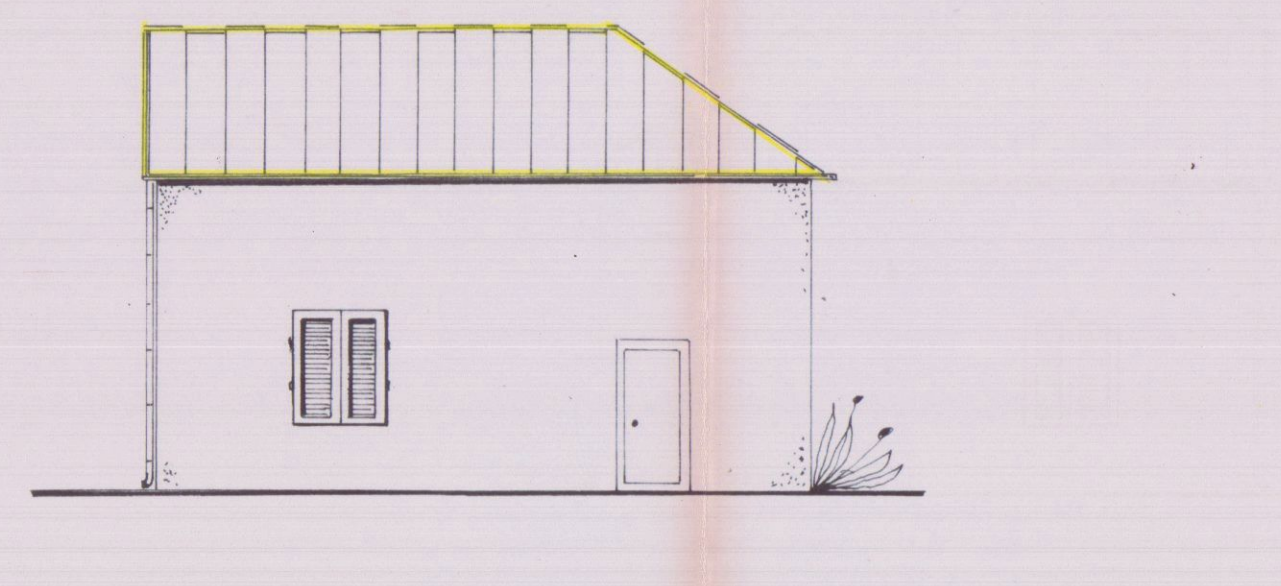


Prospetto Sud

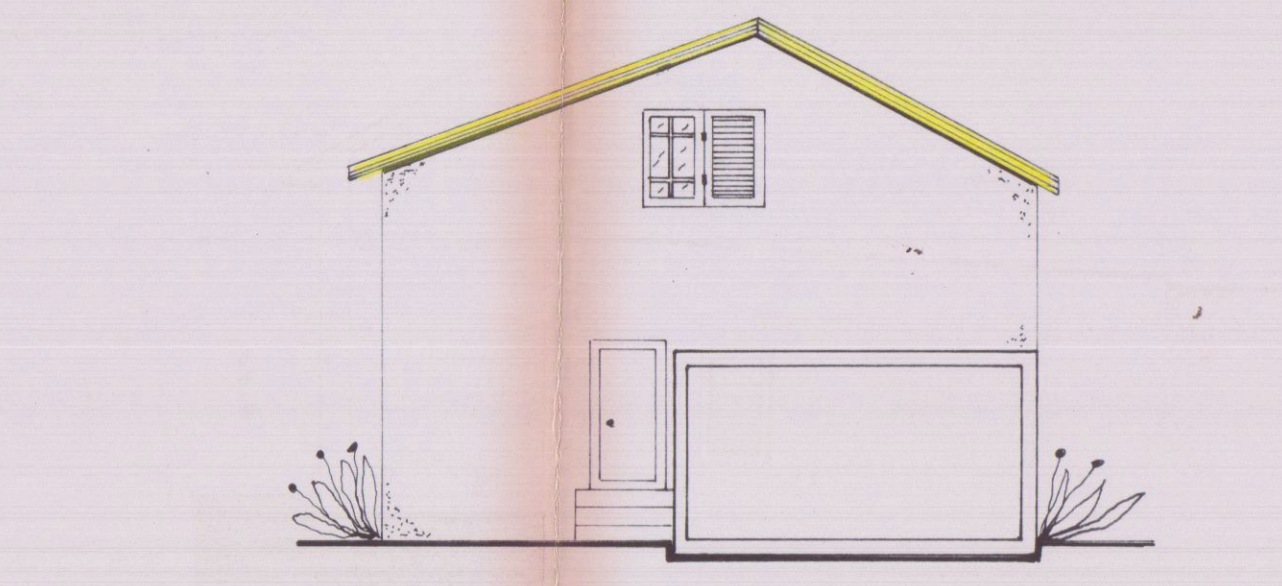


Prospetto Nord

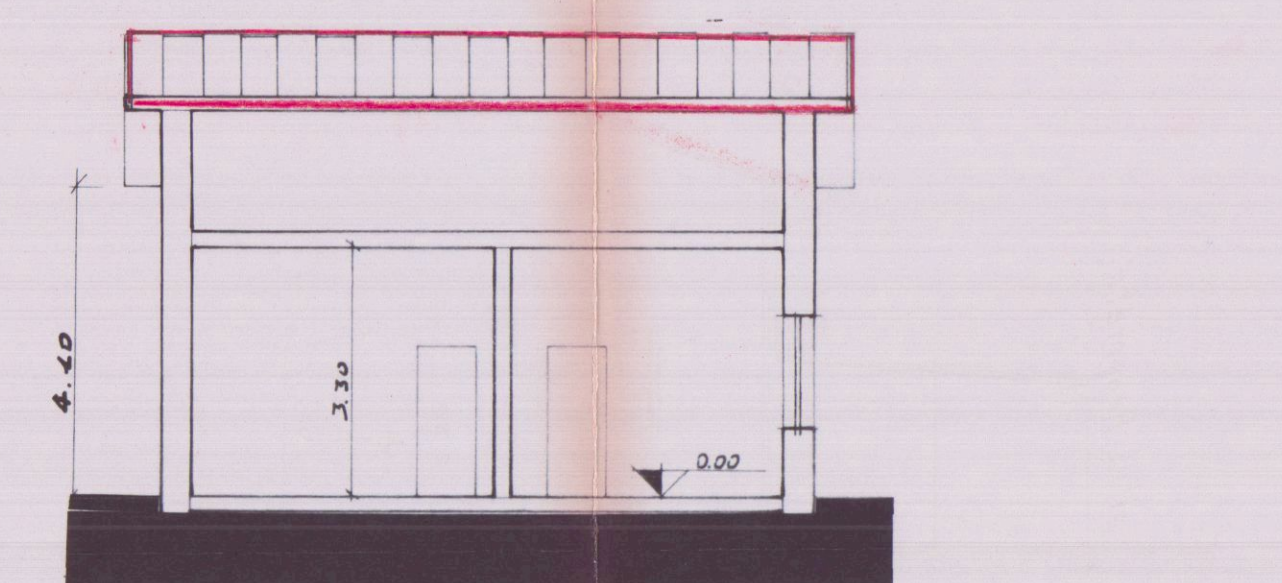


Sezione A-A

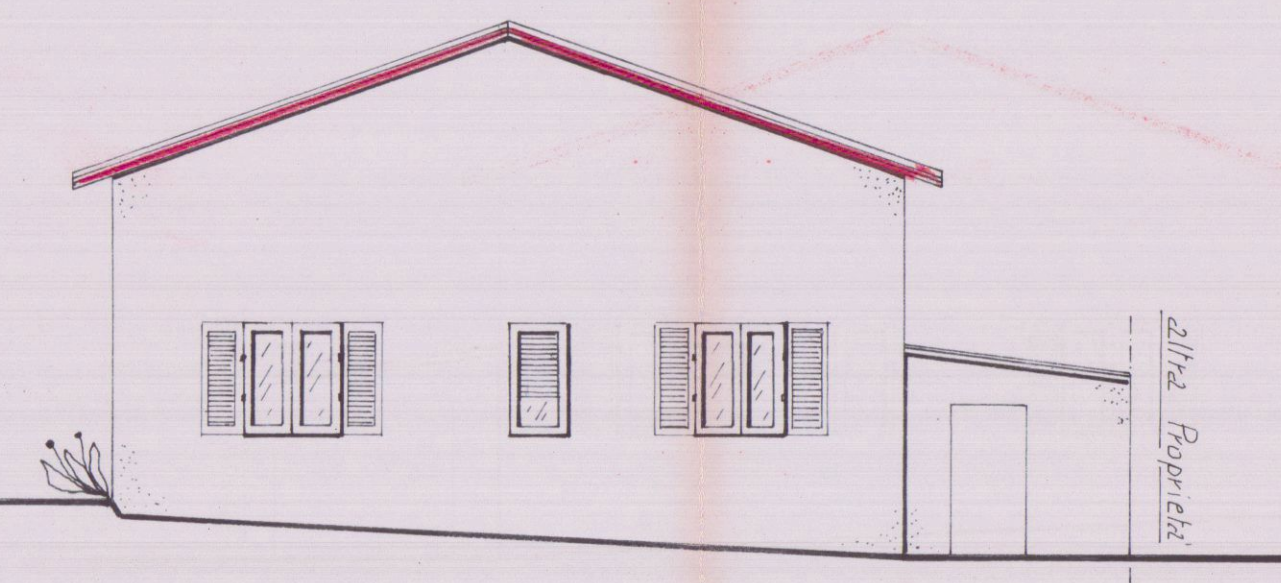


Prospetto Est

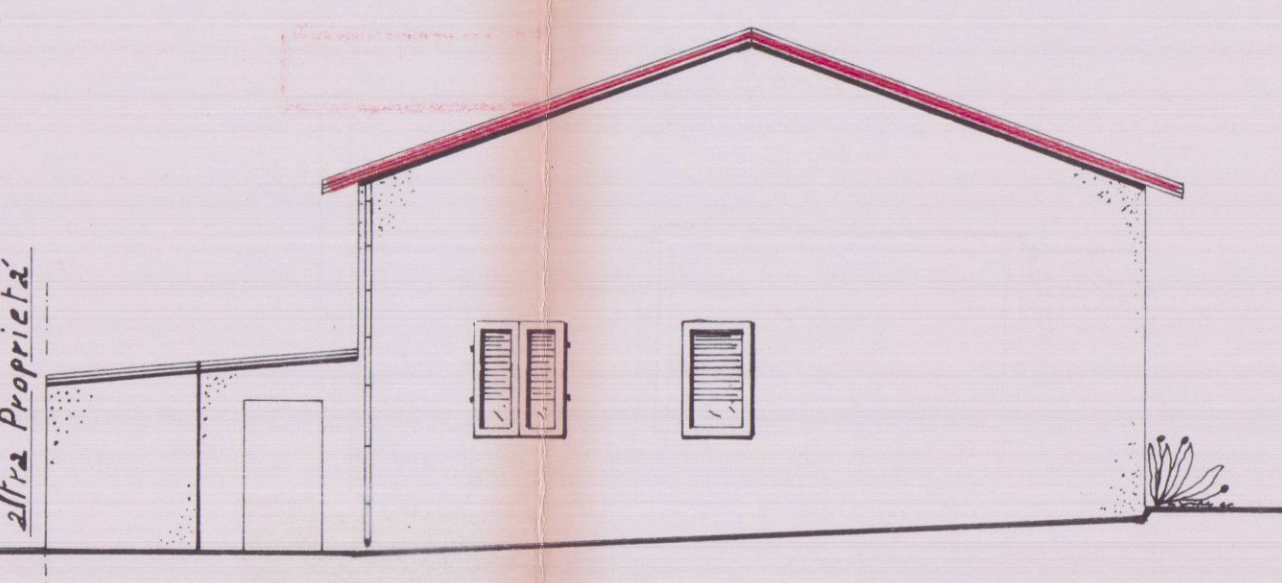


Prospetto Ovest

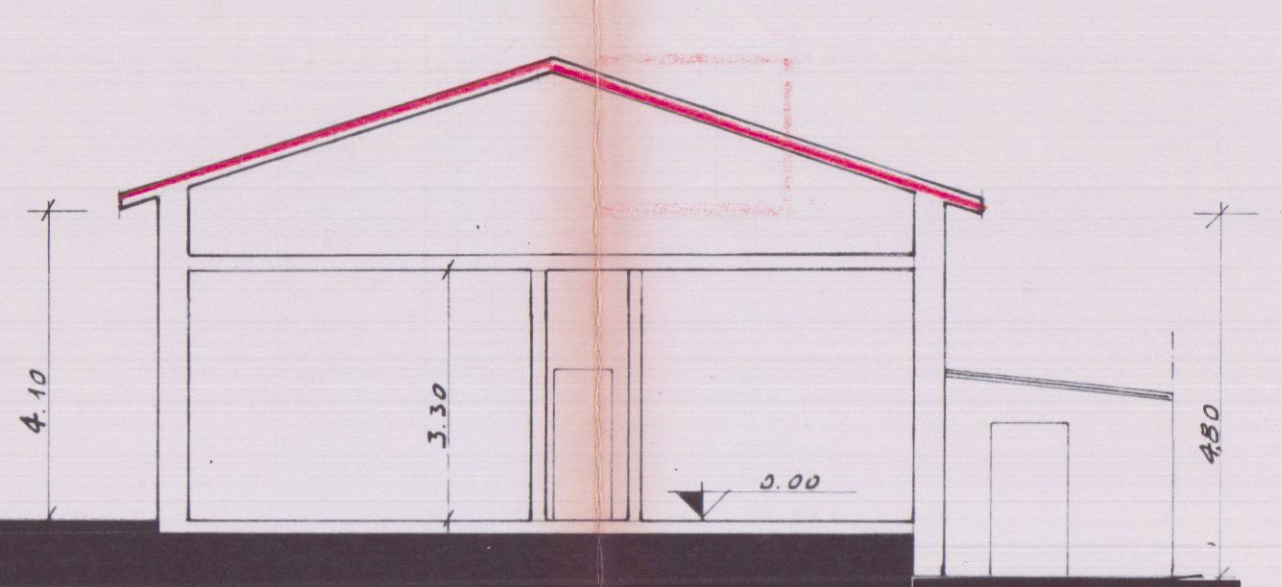

Sezione B-B

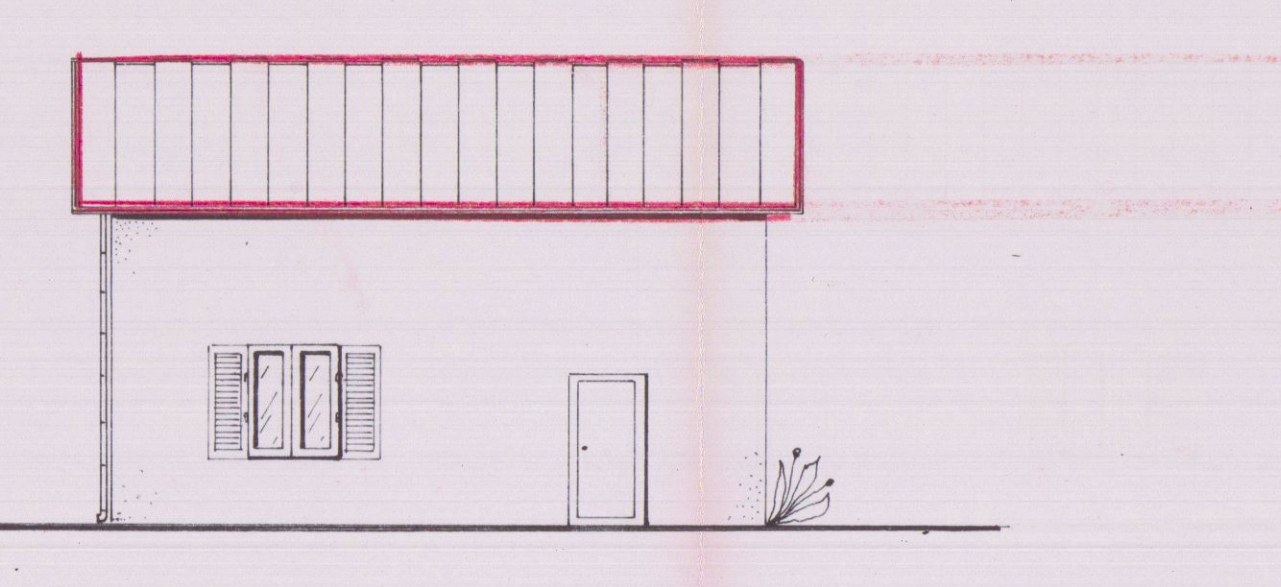

Prospetto Sud

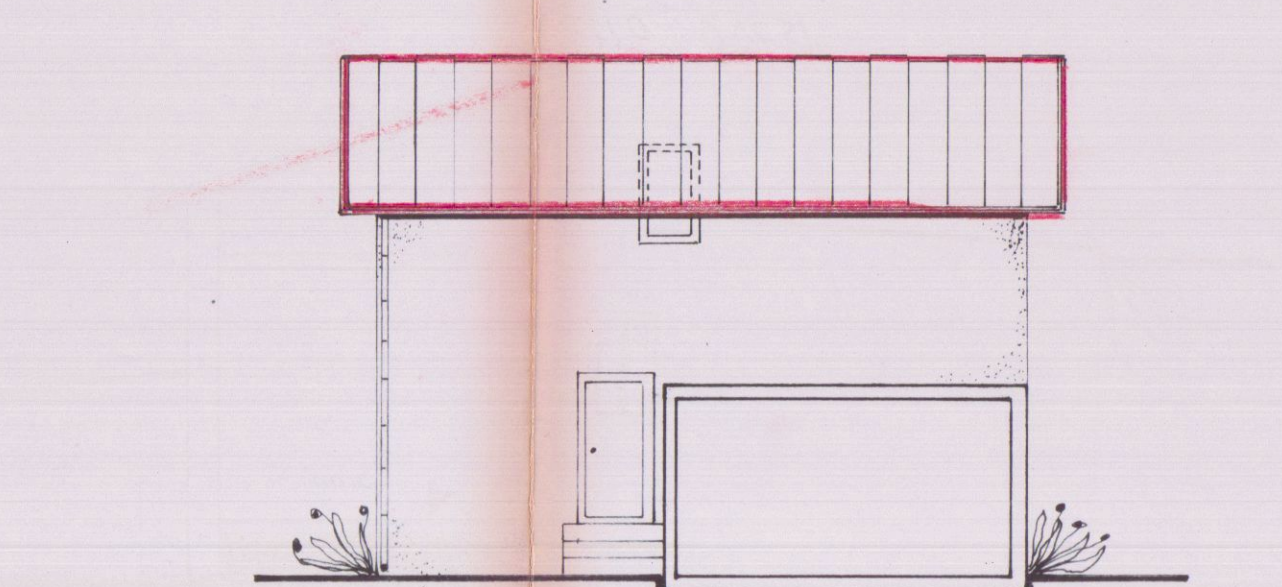

Prospetto Nord