

[illegible]

Rossi Andrea nato il 16-2-1936
 Via Pontederide 44

The floor plan shows a rectangular building with the following dimensions and layout:

- Overall Dimensions:**
 - Top: 13.00 (total), 11.00 (main body), 2.00 (extension on the right).
 - Bottom: 13.00 (total).
- Rooms and Labels:**
 - Top Row:** Camera (left), Bagno Camera (center, circled with a 'K'), Camera (right).
 - Middle Row:** Cucina (left, underlined), ingresso (right).
 - Bottom Row:** magazzino (left), ripost. (center), sala (right).
 - Bottom Section:** Three Magazzino rooms (left, center, right).
- Other Features:**
 - A staircase is located on the left side, between the Cucina and the first magazzino.
 - A door labeled 'V.C. Dan' is shown between the ripost. and the first magazzino.
 - A door labeled 'Ingresso' is shown between the ingresso and the sala.
 - A door labeled 'Ingresso' is shown between the sala and the first magazzino.
 - A door labeled 'Ingresso' is shown between the first magazzino and the second magazzino.
 - A door labeled 'Ingresso' is shown between the second magazzino and the third magazzino.
 - A door labeled 'Ingresso' is shown between the third magazzino and the fourth magazzino.

[illegible]

19.50

lato destro

prospetto

mensola in cemento avista

schermo in elemento tranquillo

copertura in cernit colorata

carapetto in mattoni forati

cuscinetto in Klinker rosso

intonaco stuccato

2.61

2.60

Sarnano (PG) - Casa del Fascio

Lato sinistro


Retro

Sezione



[illegible]

The image displays two architectural drawings of the Casa del Fascio in Como, designed by Giuseppe Pagano. The left drawing is a perspective view of the building's facade, showing its symmetrical design with a central entrance and large windows. The right drawing is a cross-section of the building, illustrating its internal structure, including the ground floor, upper floors, and the roof. The section shows a symmetrical layout with a central corridor and rooms on either side. The drawing is labeled 'Sezione' (Section) and includes a vertical scale bar indicating a height of 7.00 meters. The title 'Casa del Fascio' is written in a stylized font at the bottom of the page.


variante da apportare al costruendo
fabbricato posto in foissone via Monteverde
di prop. del Sig. Rossi Ondrea
Scala 1: 1000

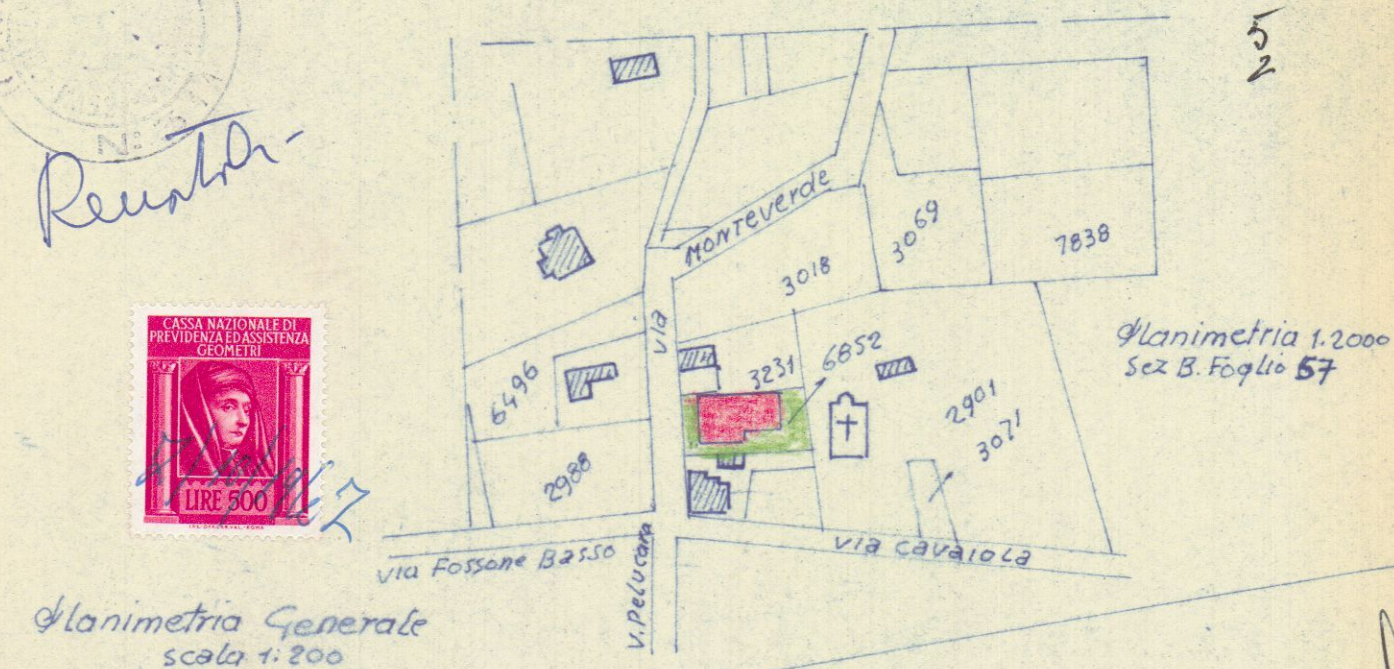


APPROVATO
CONTROLLATO **18 OTT. 1967**
IL TECNICO

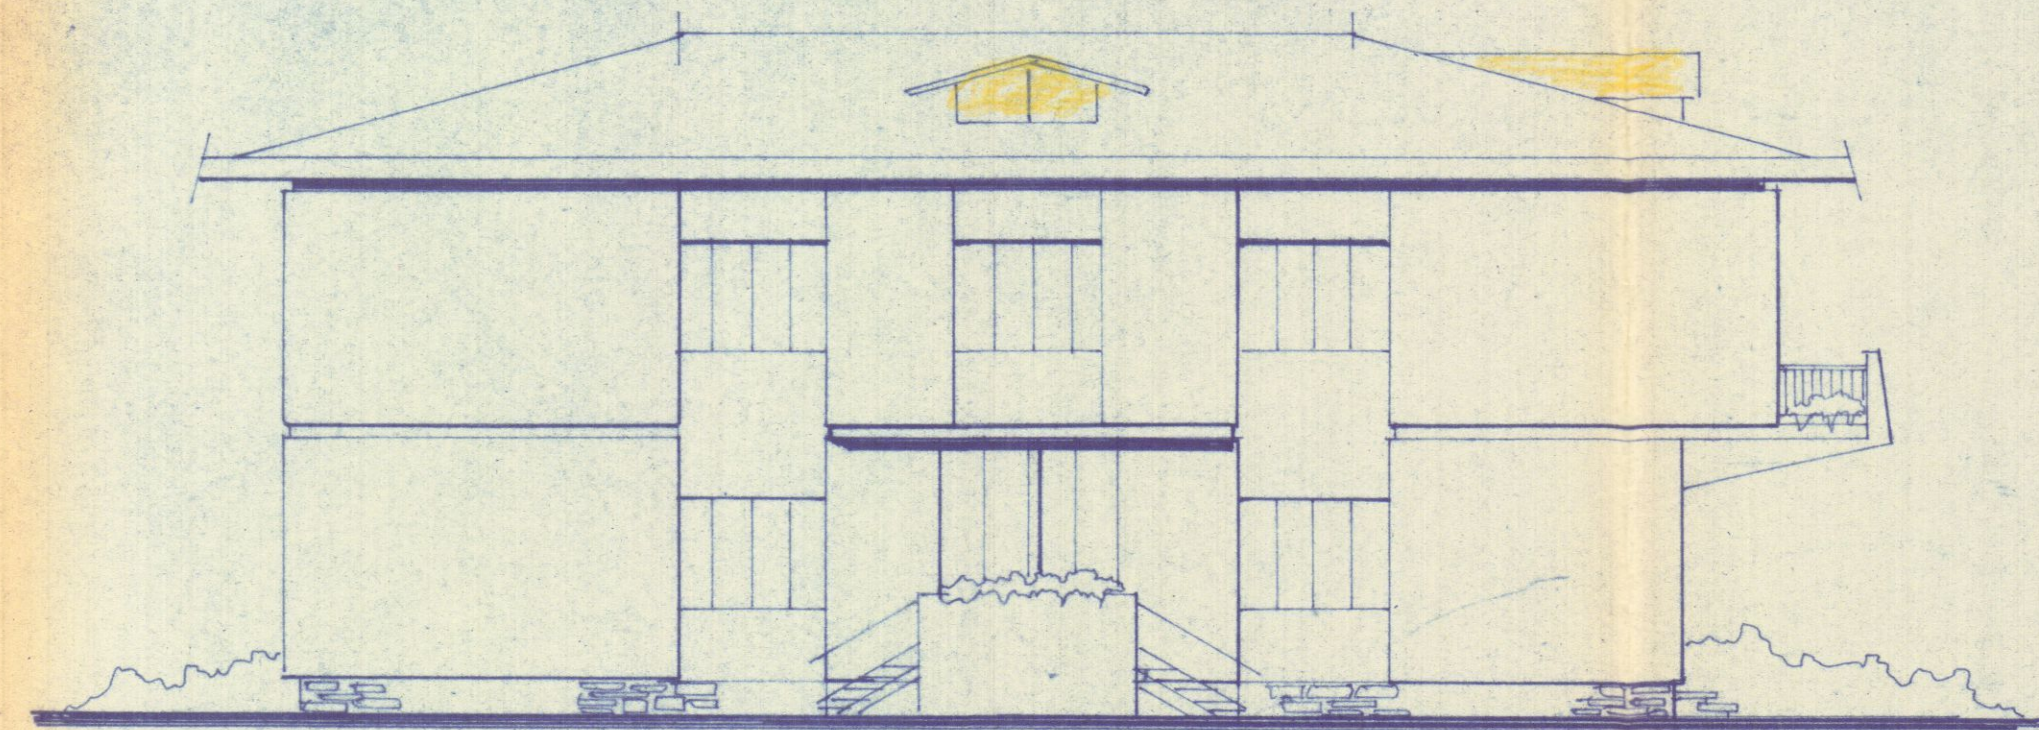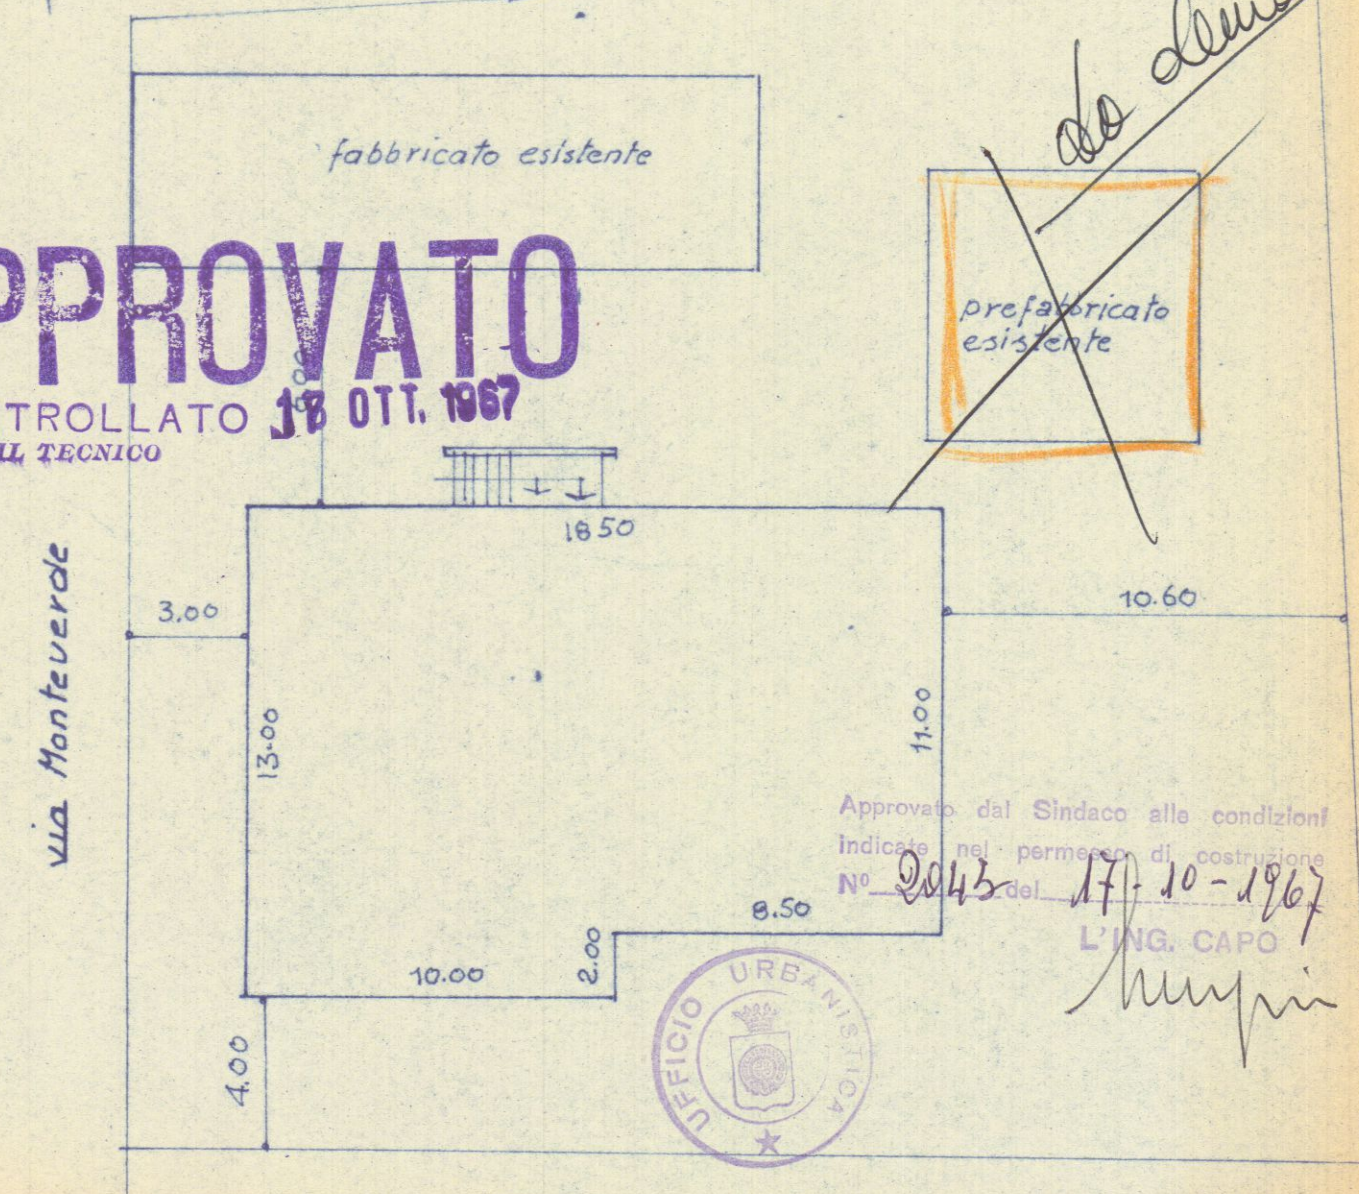


Lato sinistro esistente

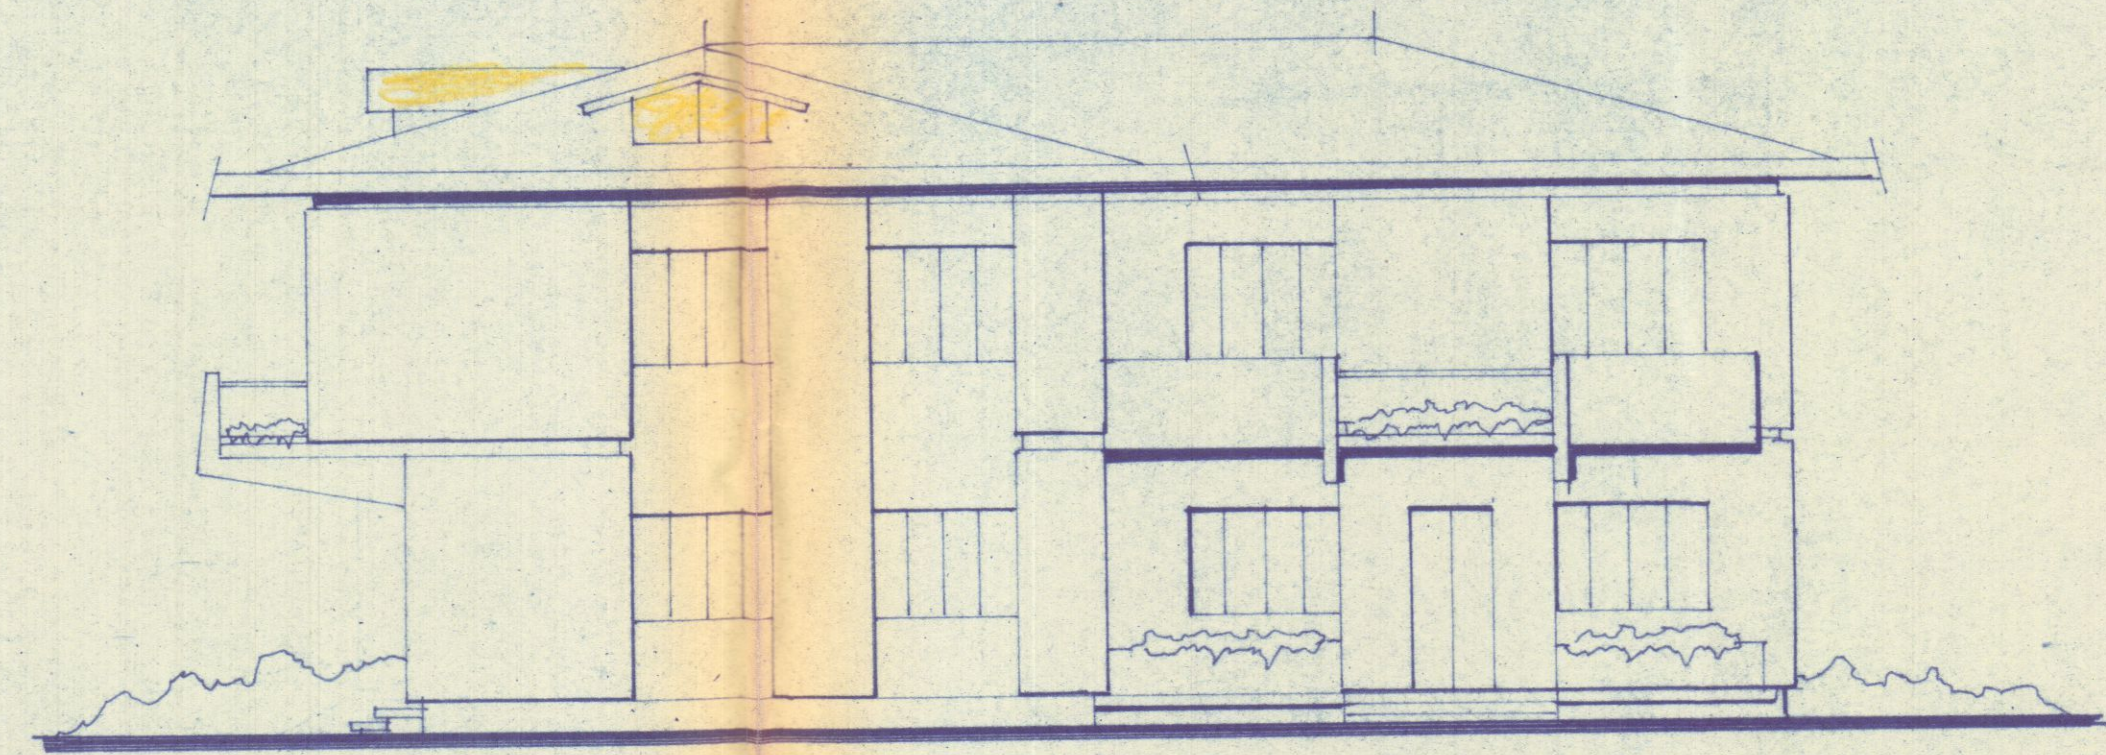

lato destro esistente

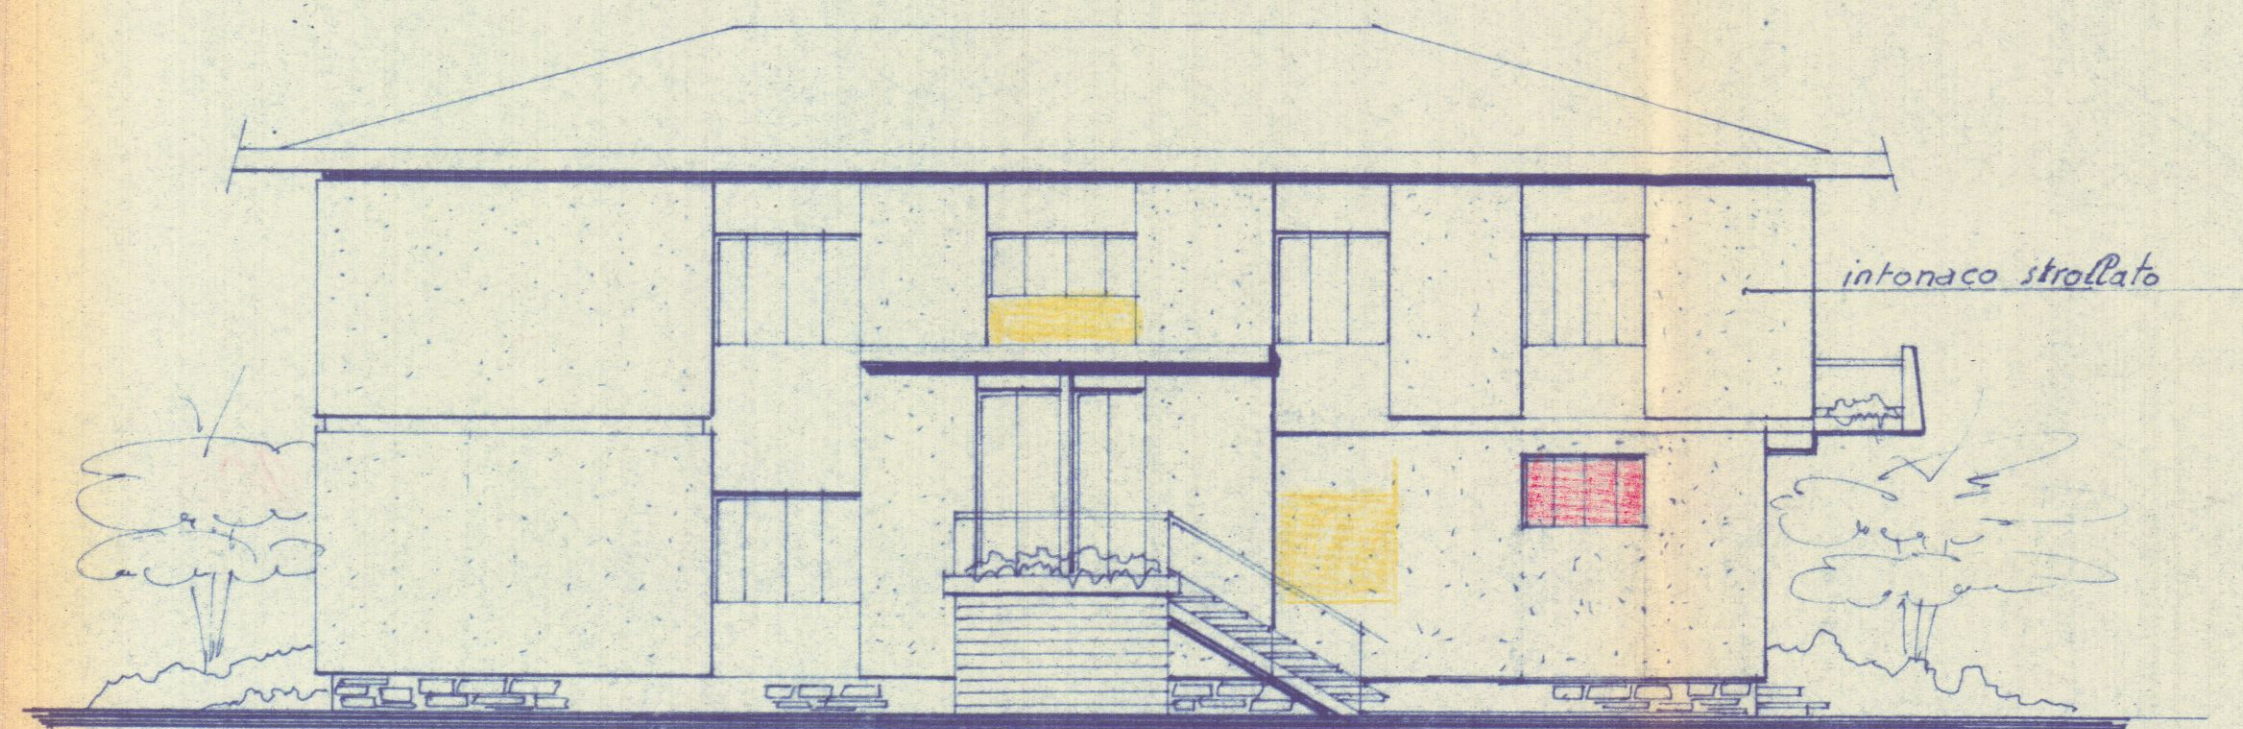

nuovo lato sinistro

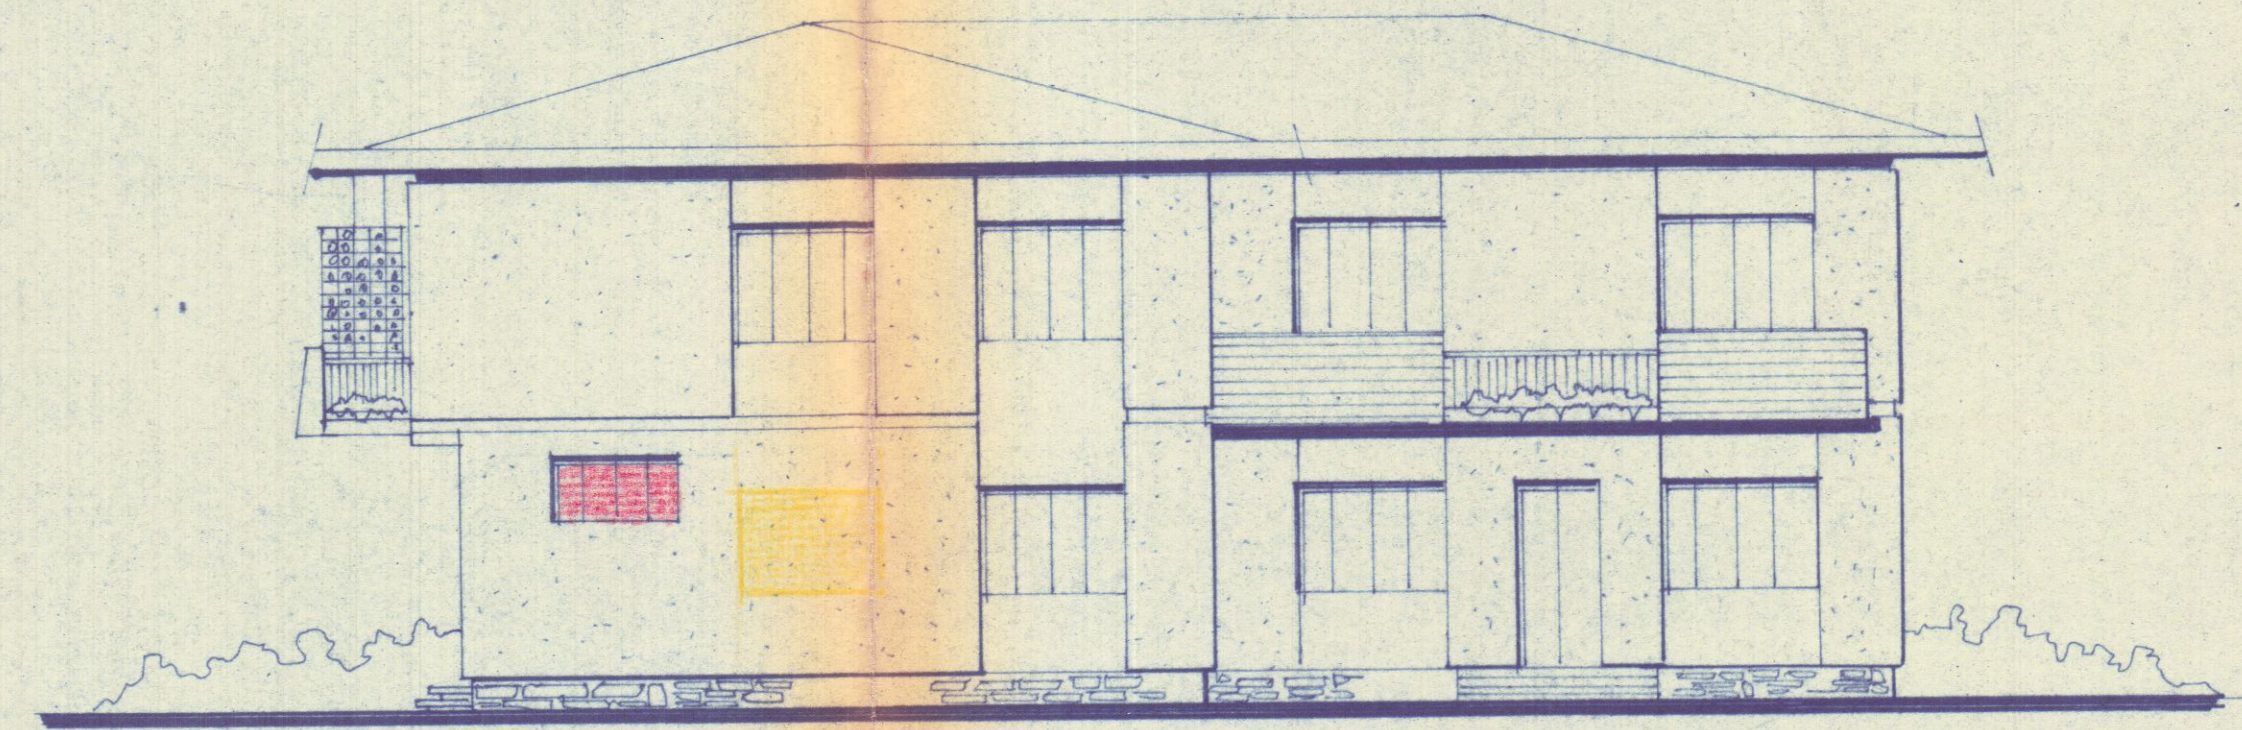

nuovo lato destro