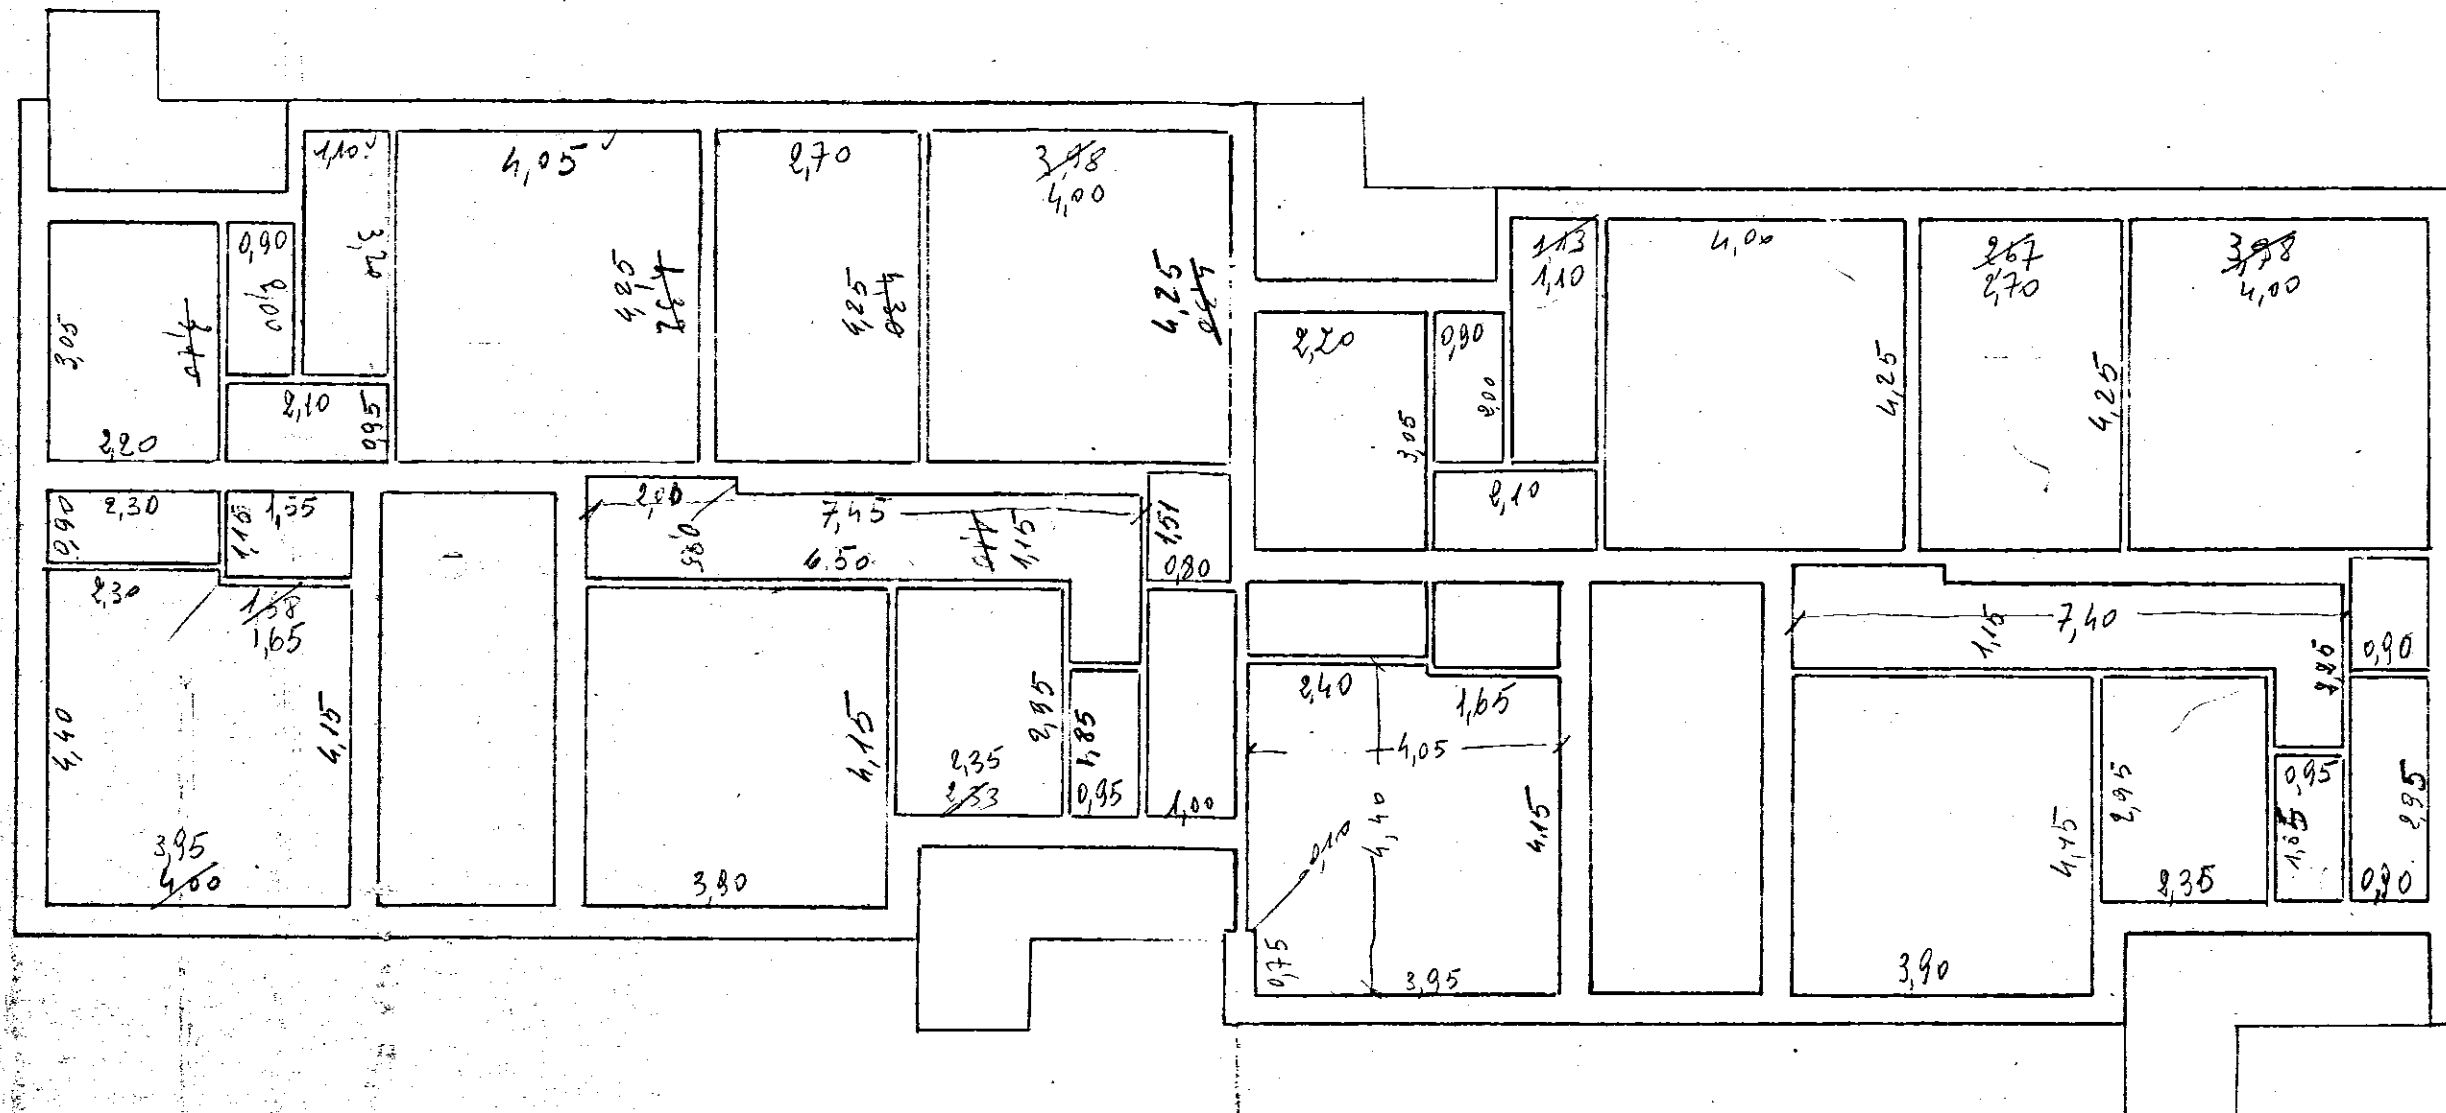


8/1/59

CASE POPOLARI IN FRANC. FONT. - PAL. A LOTTO 3°

Scala 1:100

PIANTA PIANO SECONDO

$$N = 3, 10$$

$$\begin{array}{r} 215 \\ 215 \\ \hline 430 \end{array}$$