


CASE POPOLARI IN BRINDISI - 22^o LOTTO - PAL. I'

SCALA 1:100

PIANTA PIANO PRIMO

TRAMEZZI : h = 3.10
INTONACI INT. : h = 3.05

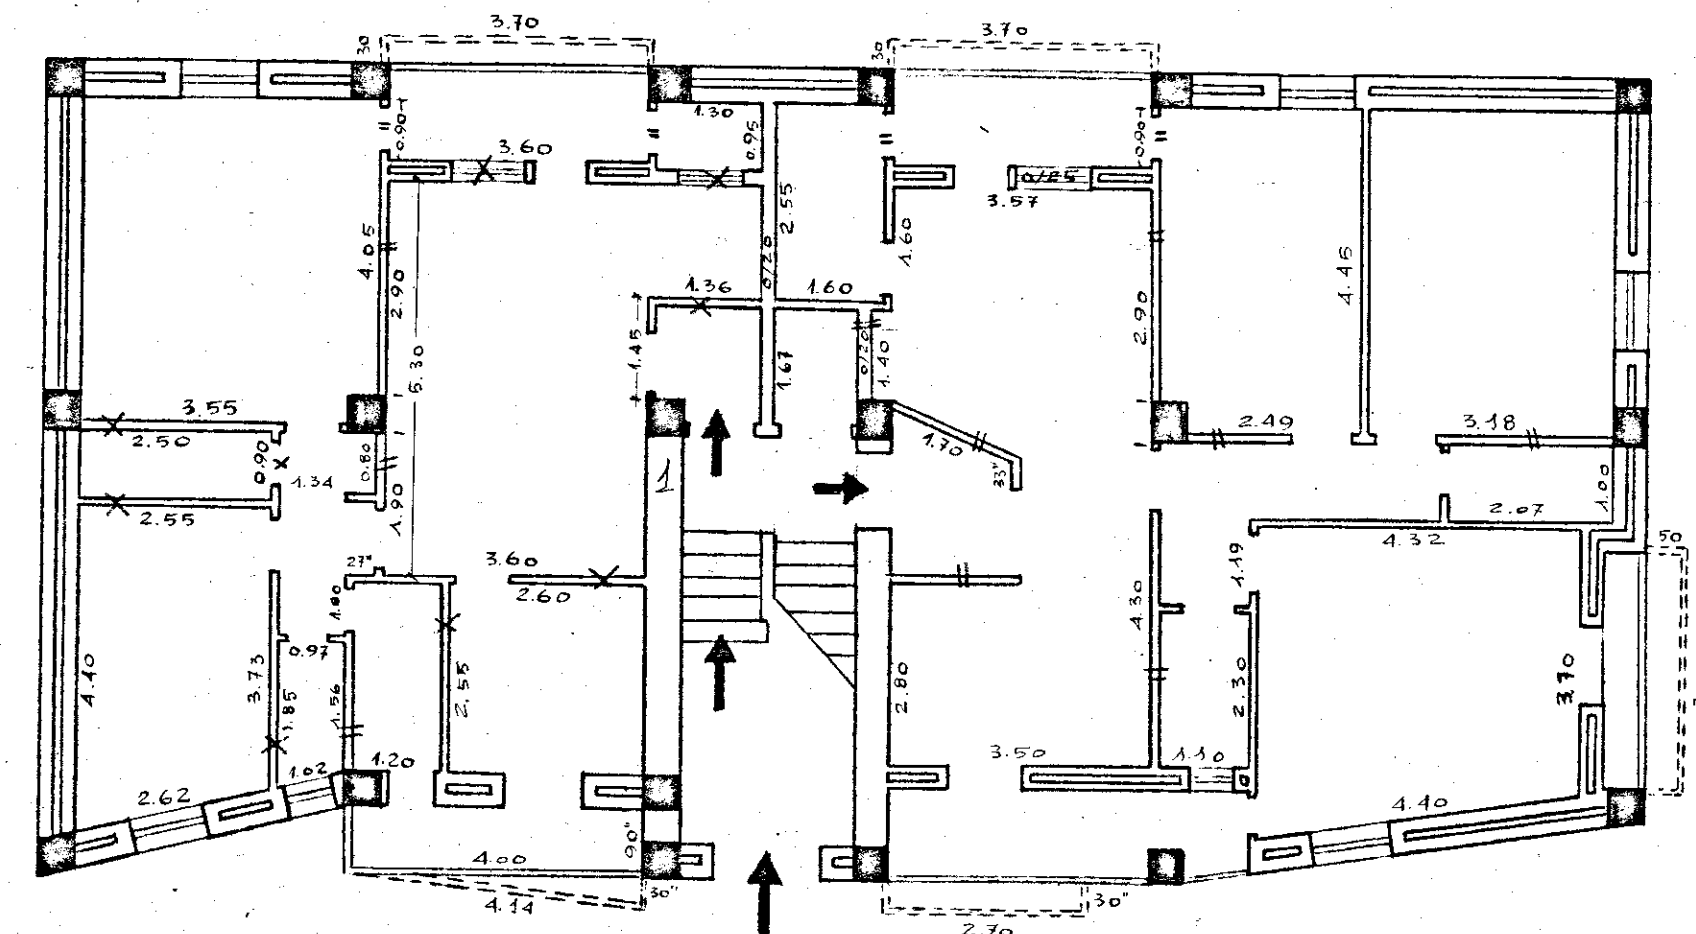


X : fomite
= : tufo

CASE POPOLARI IN BRINDISI - 22^o LOTTO - PAL. I'

SCALA 1:100

PIANTA PIANO SECONDO

TRAMEZZI : h = 3.10
INTONACI : h = 3.05

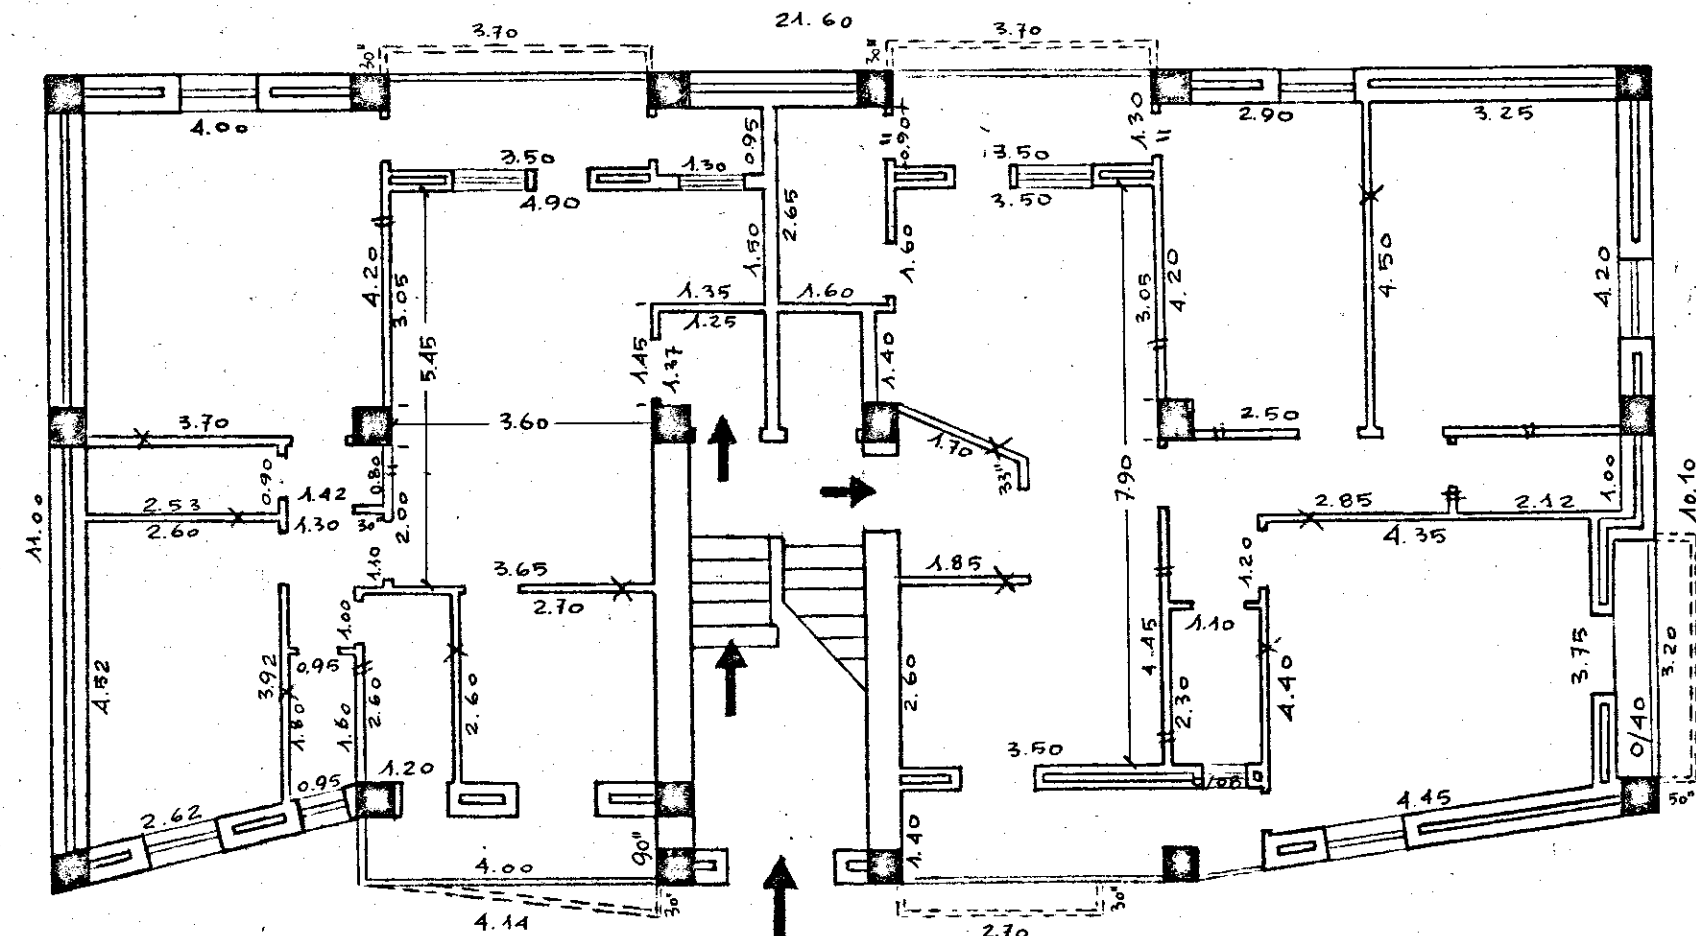

X : fomite
= : tufo

CASE POPOLARI IN BRINDISI - 22^o LOTTO - PAL. I'

SCALA 1:100

PIANTA PIANO TERZO

TRAMEZZI : h = 3.10
INTONACI : h = 3.05

