

22°


CASE POPOLARI IN BRINDISI - 2° LOTTO - PAL. I'

SCALA 1:100

PIANTA PIANO QUARTO

I numeri in parentesi
si riferiscono ai tramezzi.

intorni h = 2,95 h = 3,00

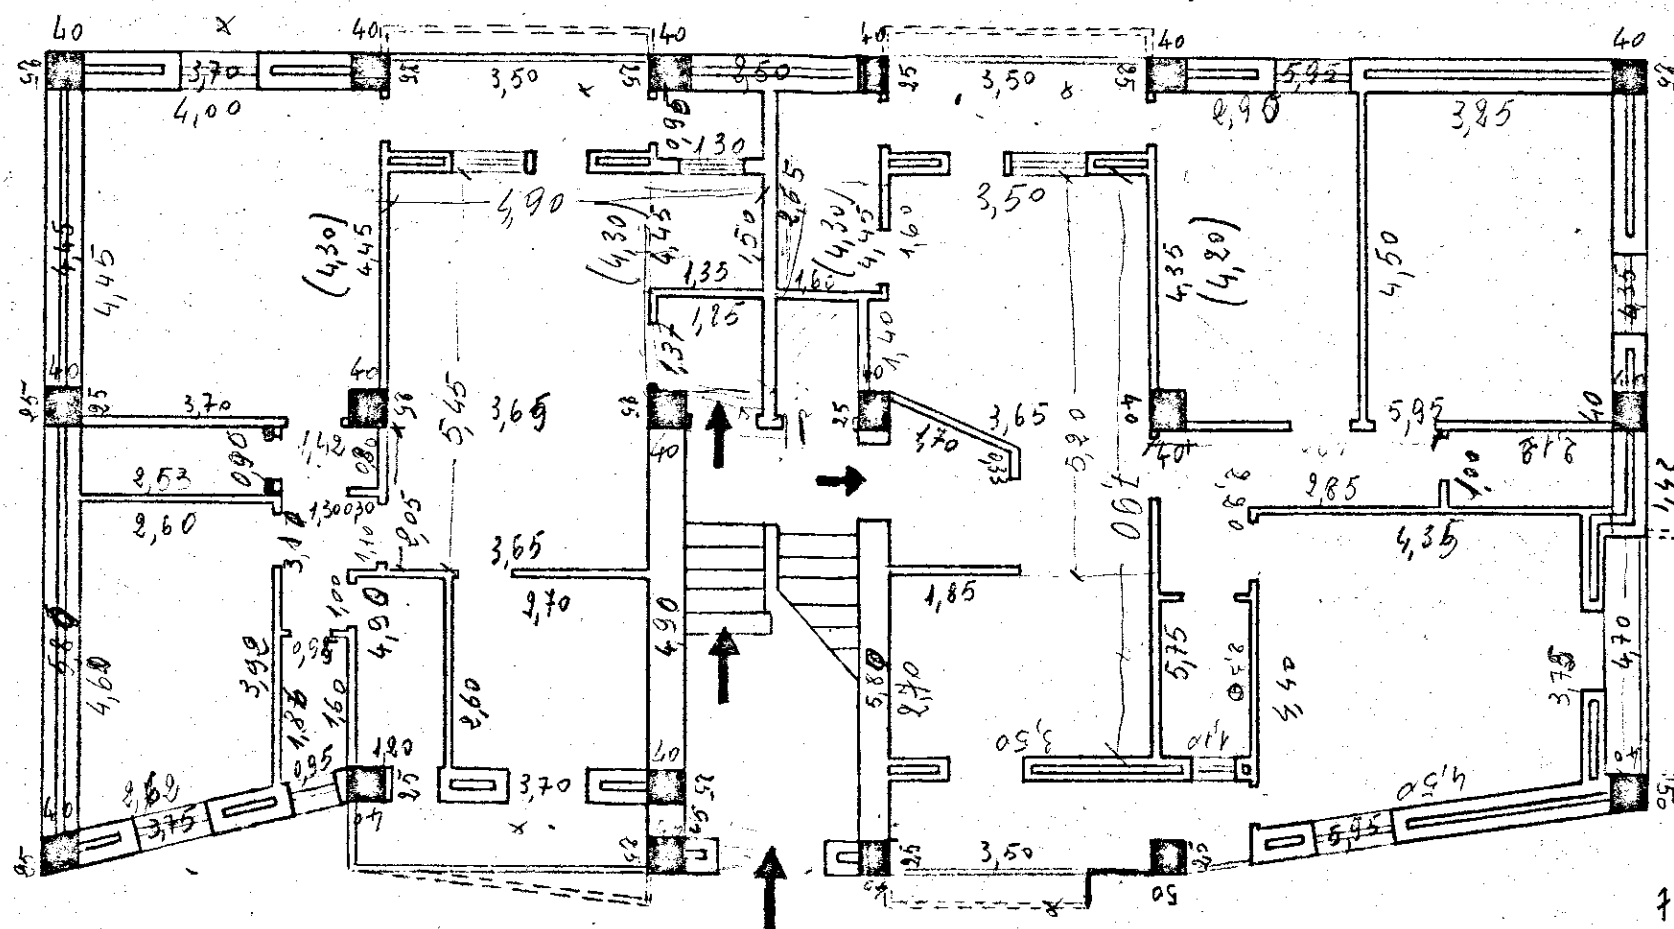

$$\begin{array}{r} 2,95 \\ 15 \\ \hline 2,80 \end{array}$$

$$\begin{array}{r} 2,95 \\ 10 \\ \hline 2,85 \end{array}$$

$$3,30$$

$$\begin{array}{r} 3,30 \\ 60 \\ \hline 2,70 \end{array}$$

$$\begin{array}{r} 76 \\ 35 \\ \hline 41 \end{array}$$

$$\begin{array}{r} 3,30 \\ 76 \\ \hline 4 \end{array}$$

$$\begin{array}{r} 2,95 \\ 35 \\ \hline 3,30 \end{array}$$

$$\begin{array}{r} 3,65 \\ 5,35 \\ \hline 9,00 \end{array}$$

$$\begin{array}{r} 5,75 \\ 4,35 \\ \hline 10,10 \\ 9,80 \\ \hline 10,20 \end{array}$$

$$\begin{array}{r} 2,95 \\ 41 \\ \hline 2,54 \end{array}$$

$$\begin{array}{r} 2,95 \\ 15 \\ \hline 2,80 \end{array}$$

$$\begin{array}{r} 3,30 \\ 60 \\ \hline 2,70 \end{array}$$

$$\begin{array}{r} 2,60 \\ 3,55 \\ \hline 1,55 \end{array}$$

$$2,50$$