


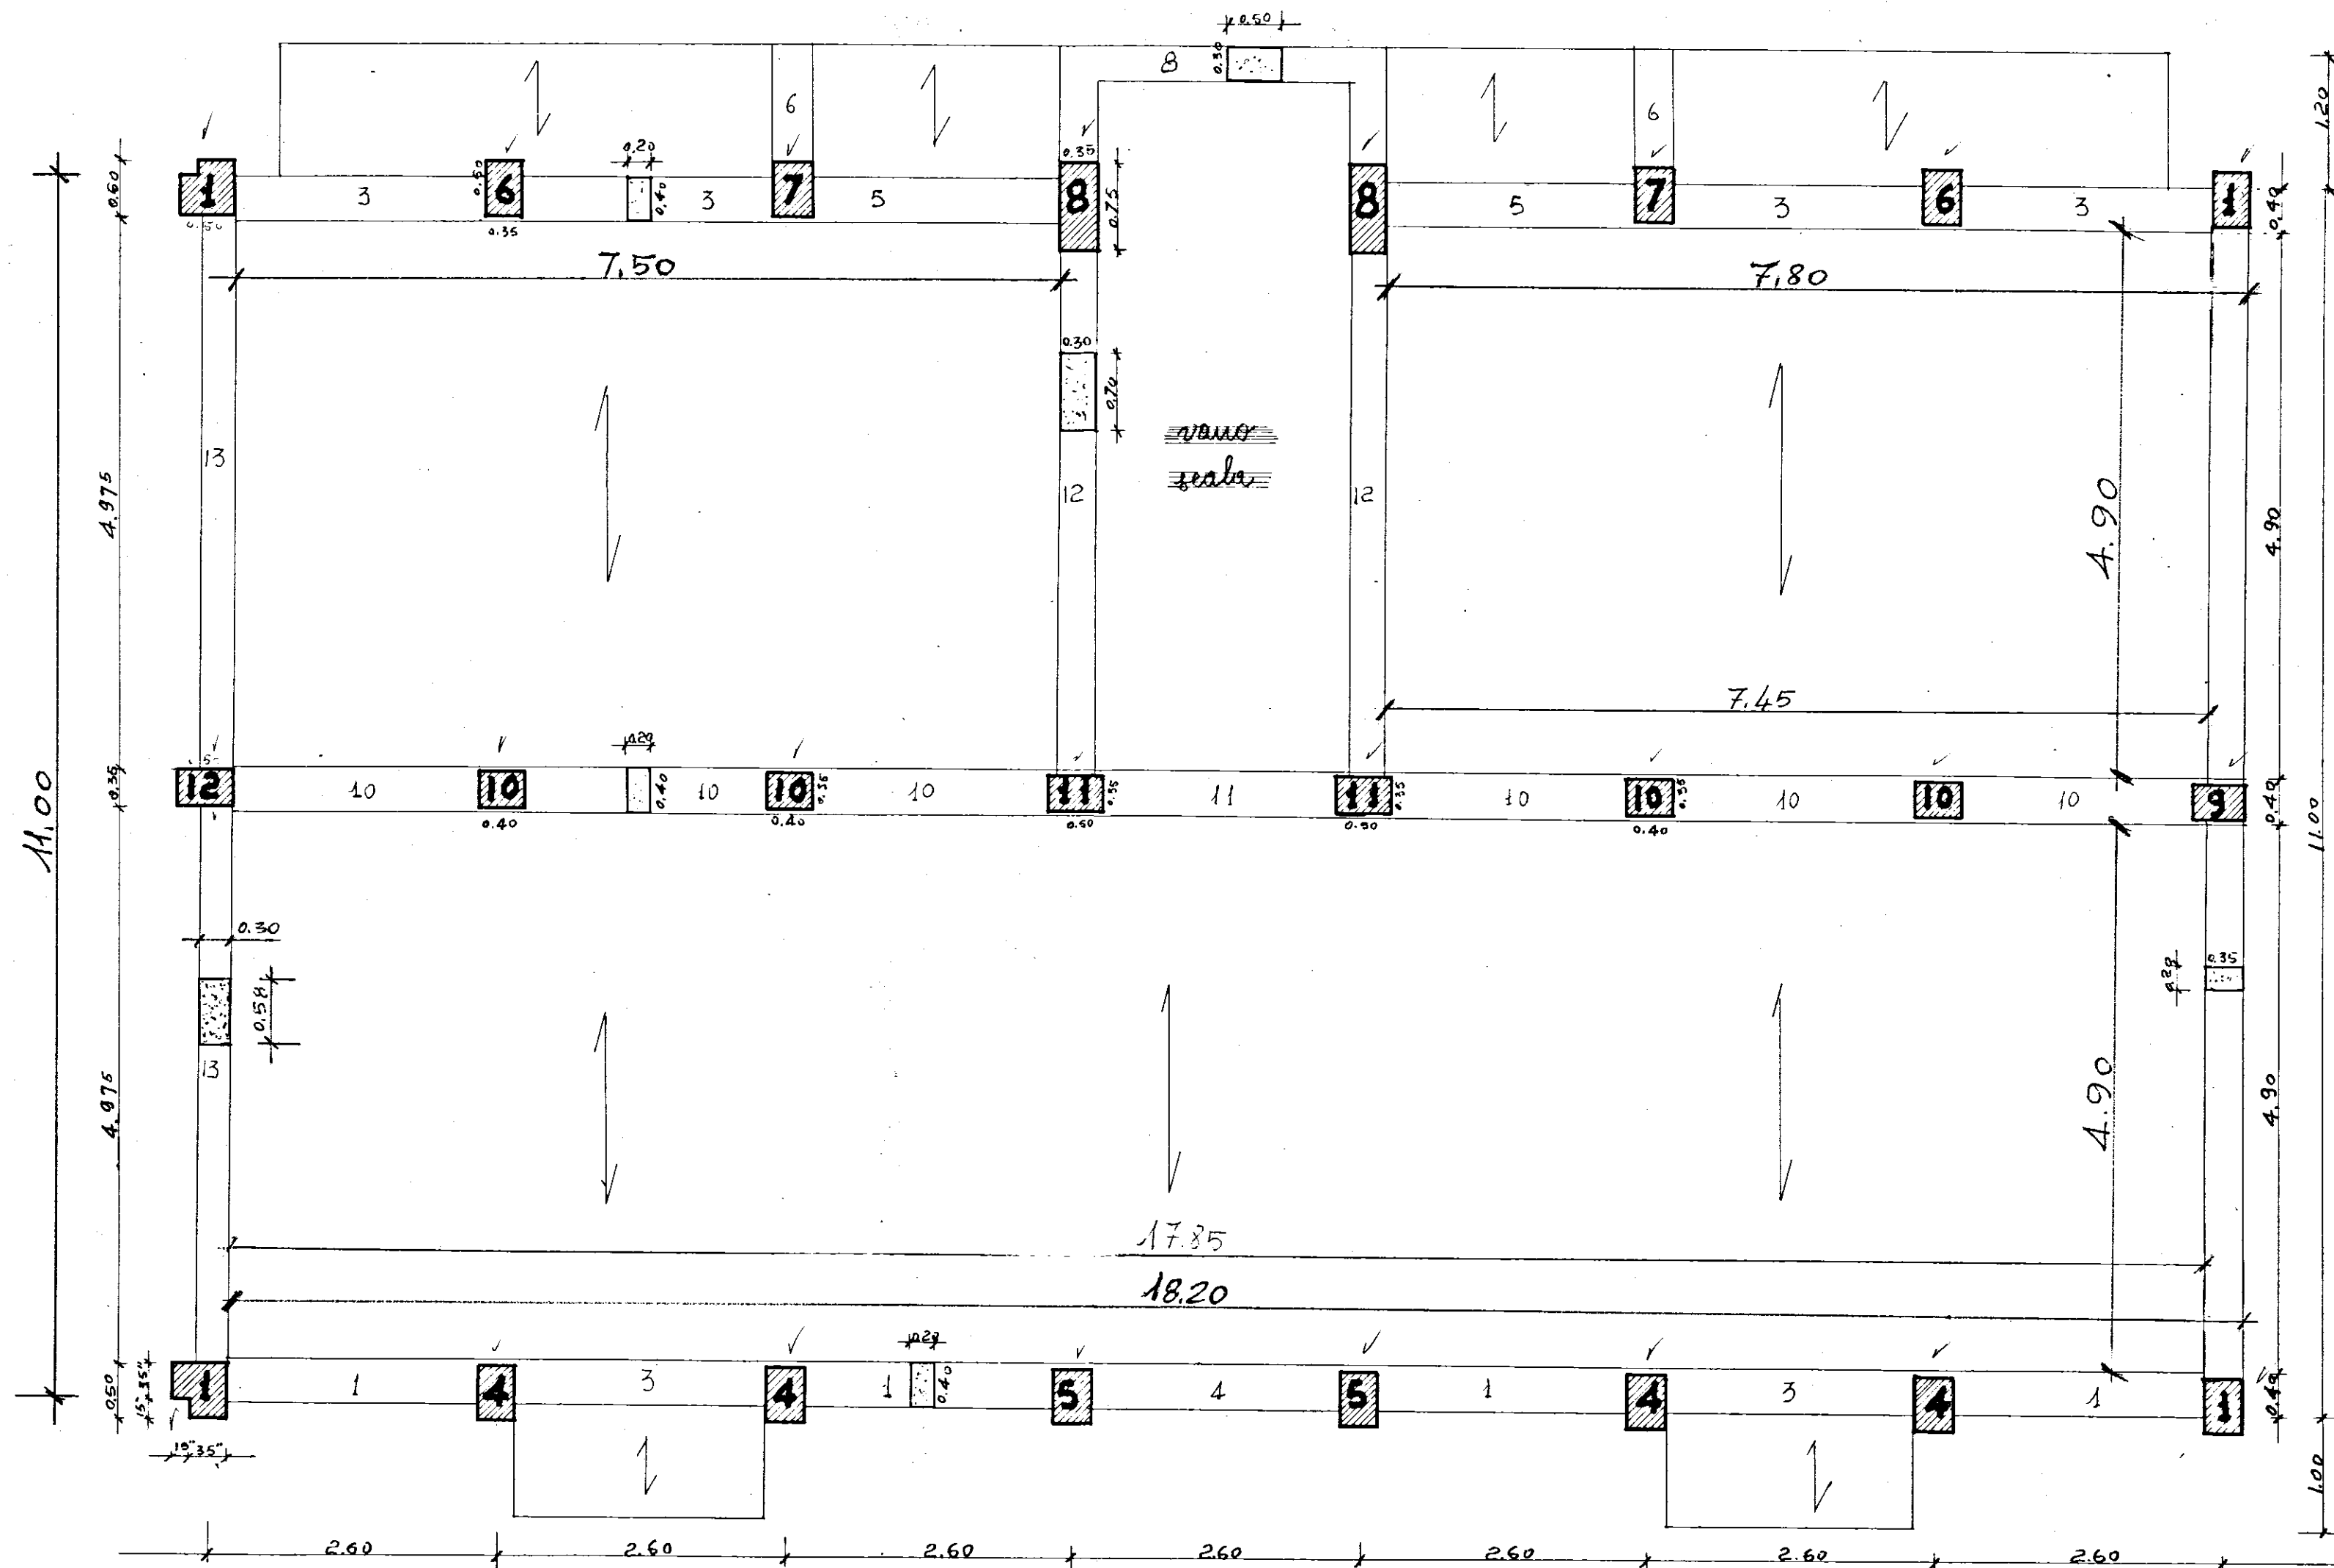

ISTITUTO AUTONOMO CASE
POPOLARI DI BRINDISI

PALAZZINA TIPO T

*elemento a 7 camerate
di testata - scala 1:50*

PIANTA PIANO TERRA

STRUTTURE

ARMATURE PILASTRI

pilastro	1-10	φ 12	staffe	φ 6	ogni cm. 20
"	4-5-6	φ 14	"	"	" 15
"	6	φ 16	"	"	" 15
"	7	φ 18	"	"	" 15
"	8	φ 18	"	"	" 15
"	10	φ 14	"	"	" 15
"	11	φ 18	"	"	" 15
"	9-12	φ 18	"	"	" 15