


# CASE POPOLARI in S. Pietro V.

Scala 1:100

Lotto 1°

Pianta Piano Secondo

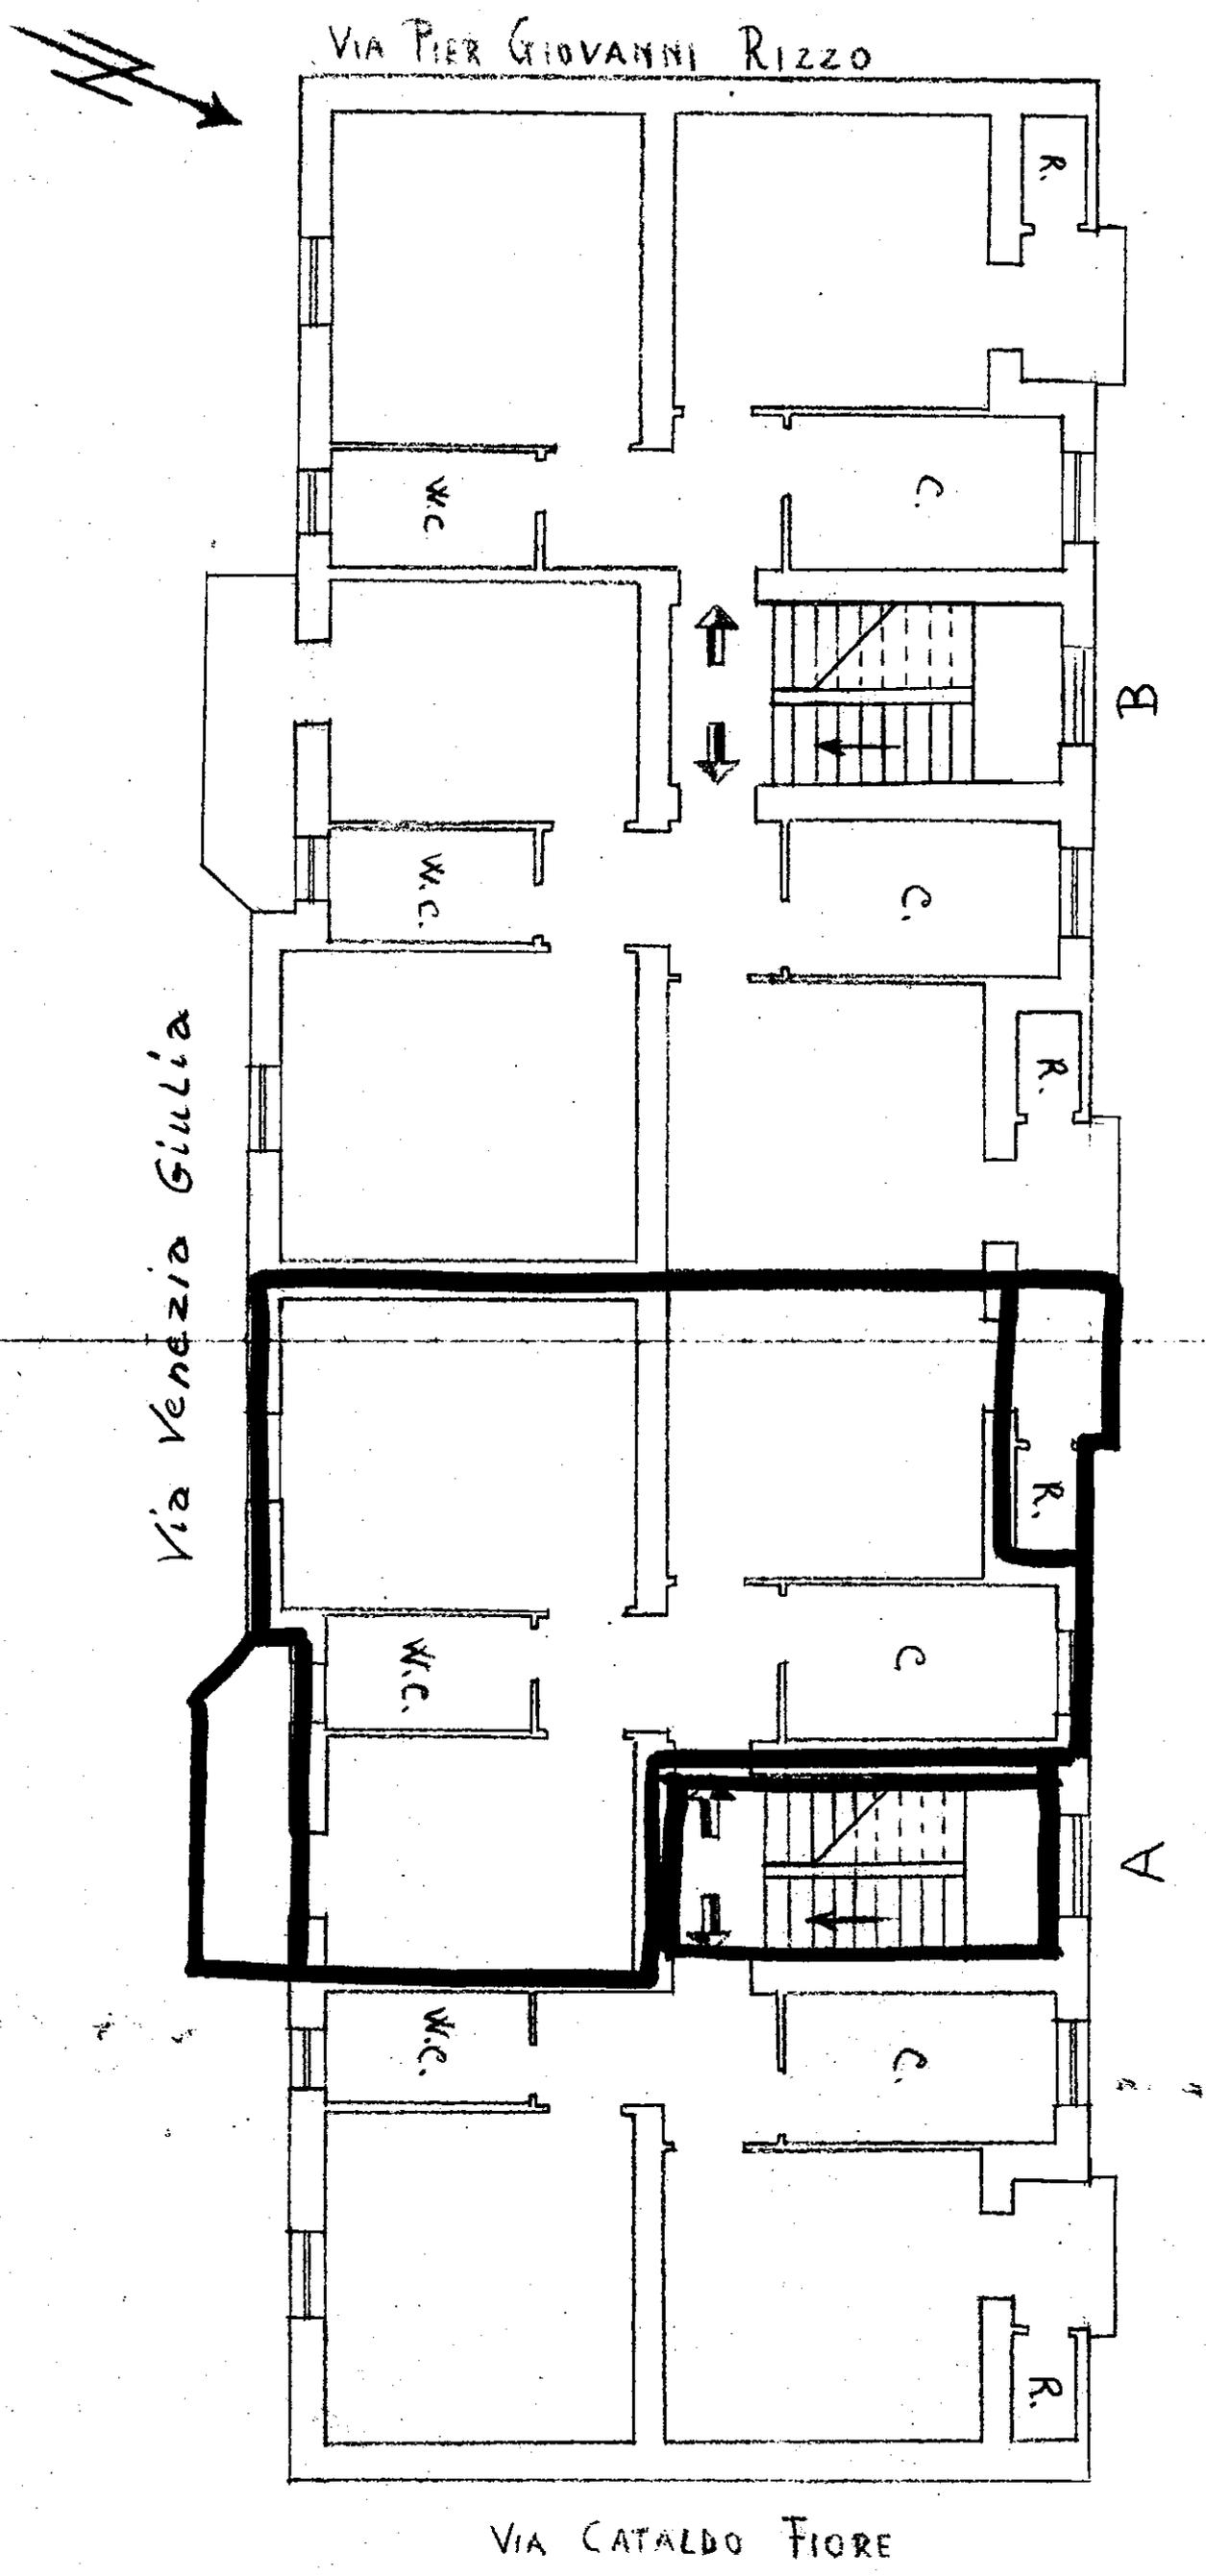

Handwritten signature and a circular stamp at the bottom right corner.