


CASE POPOLARI IN BRINDISI

Lott. 8

PIANTA PIANO RIALZATO

Scala 1:100


399832

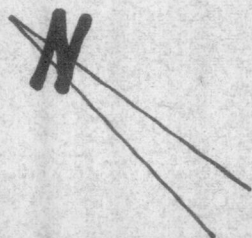

VIA CAMPANIA

VIA SARDEGNA

VIA SICILIA

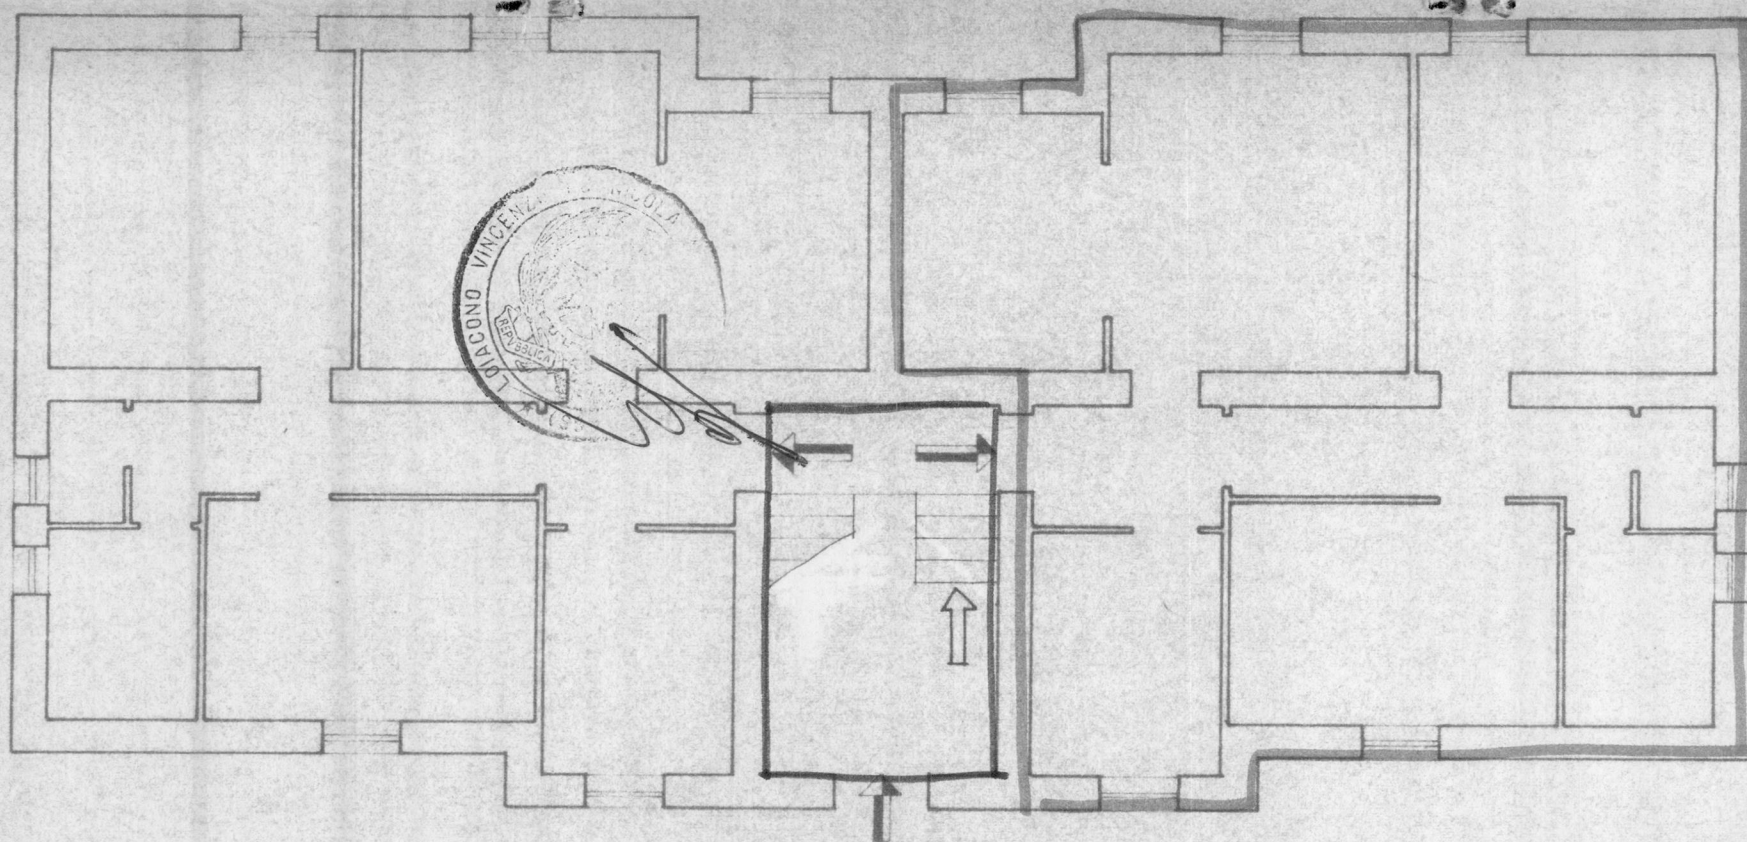

VIA TOSCANA