


FONDAZIONI TIPO ④

9,5
1,5
10

2
4,75

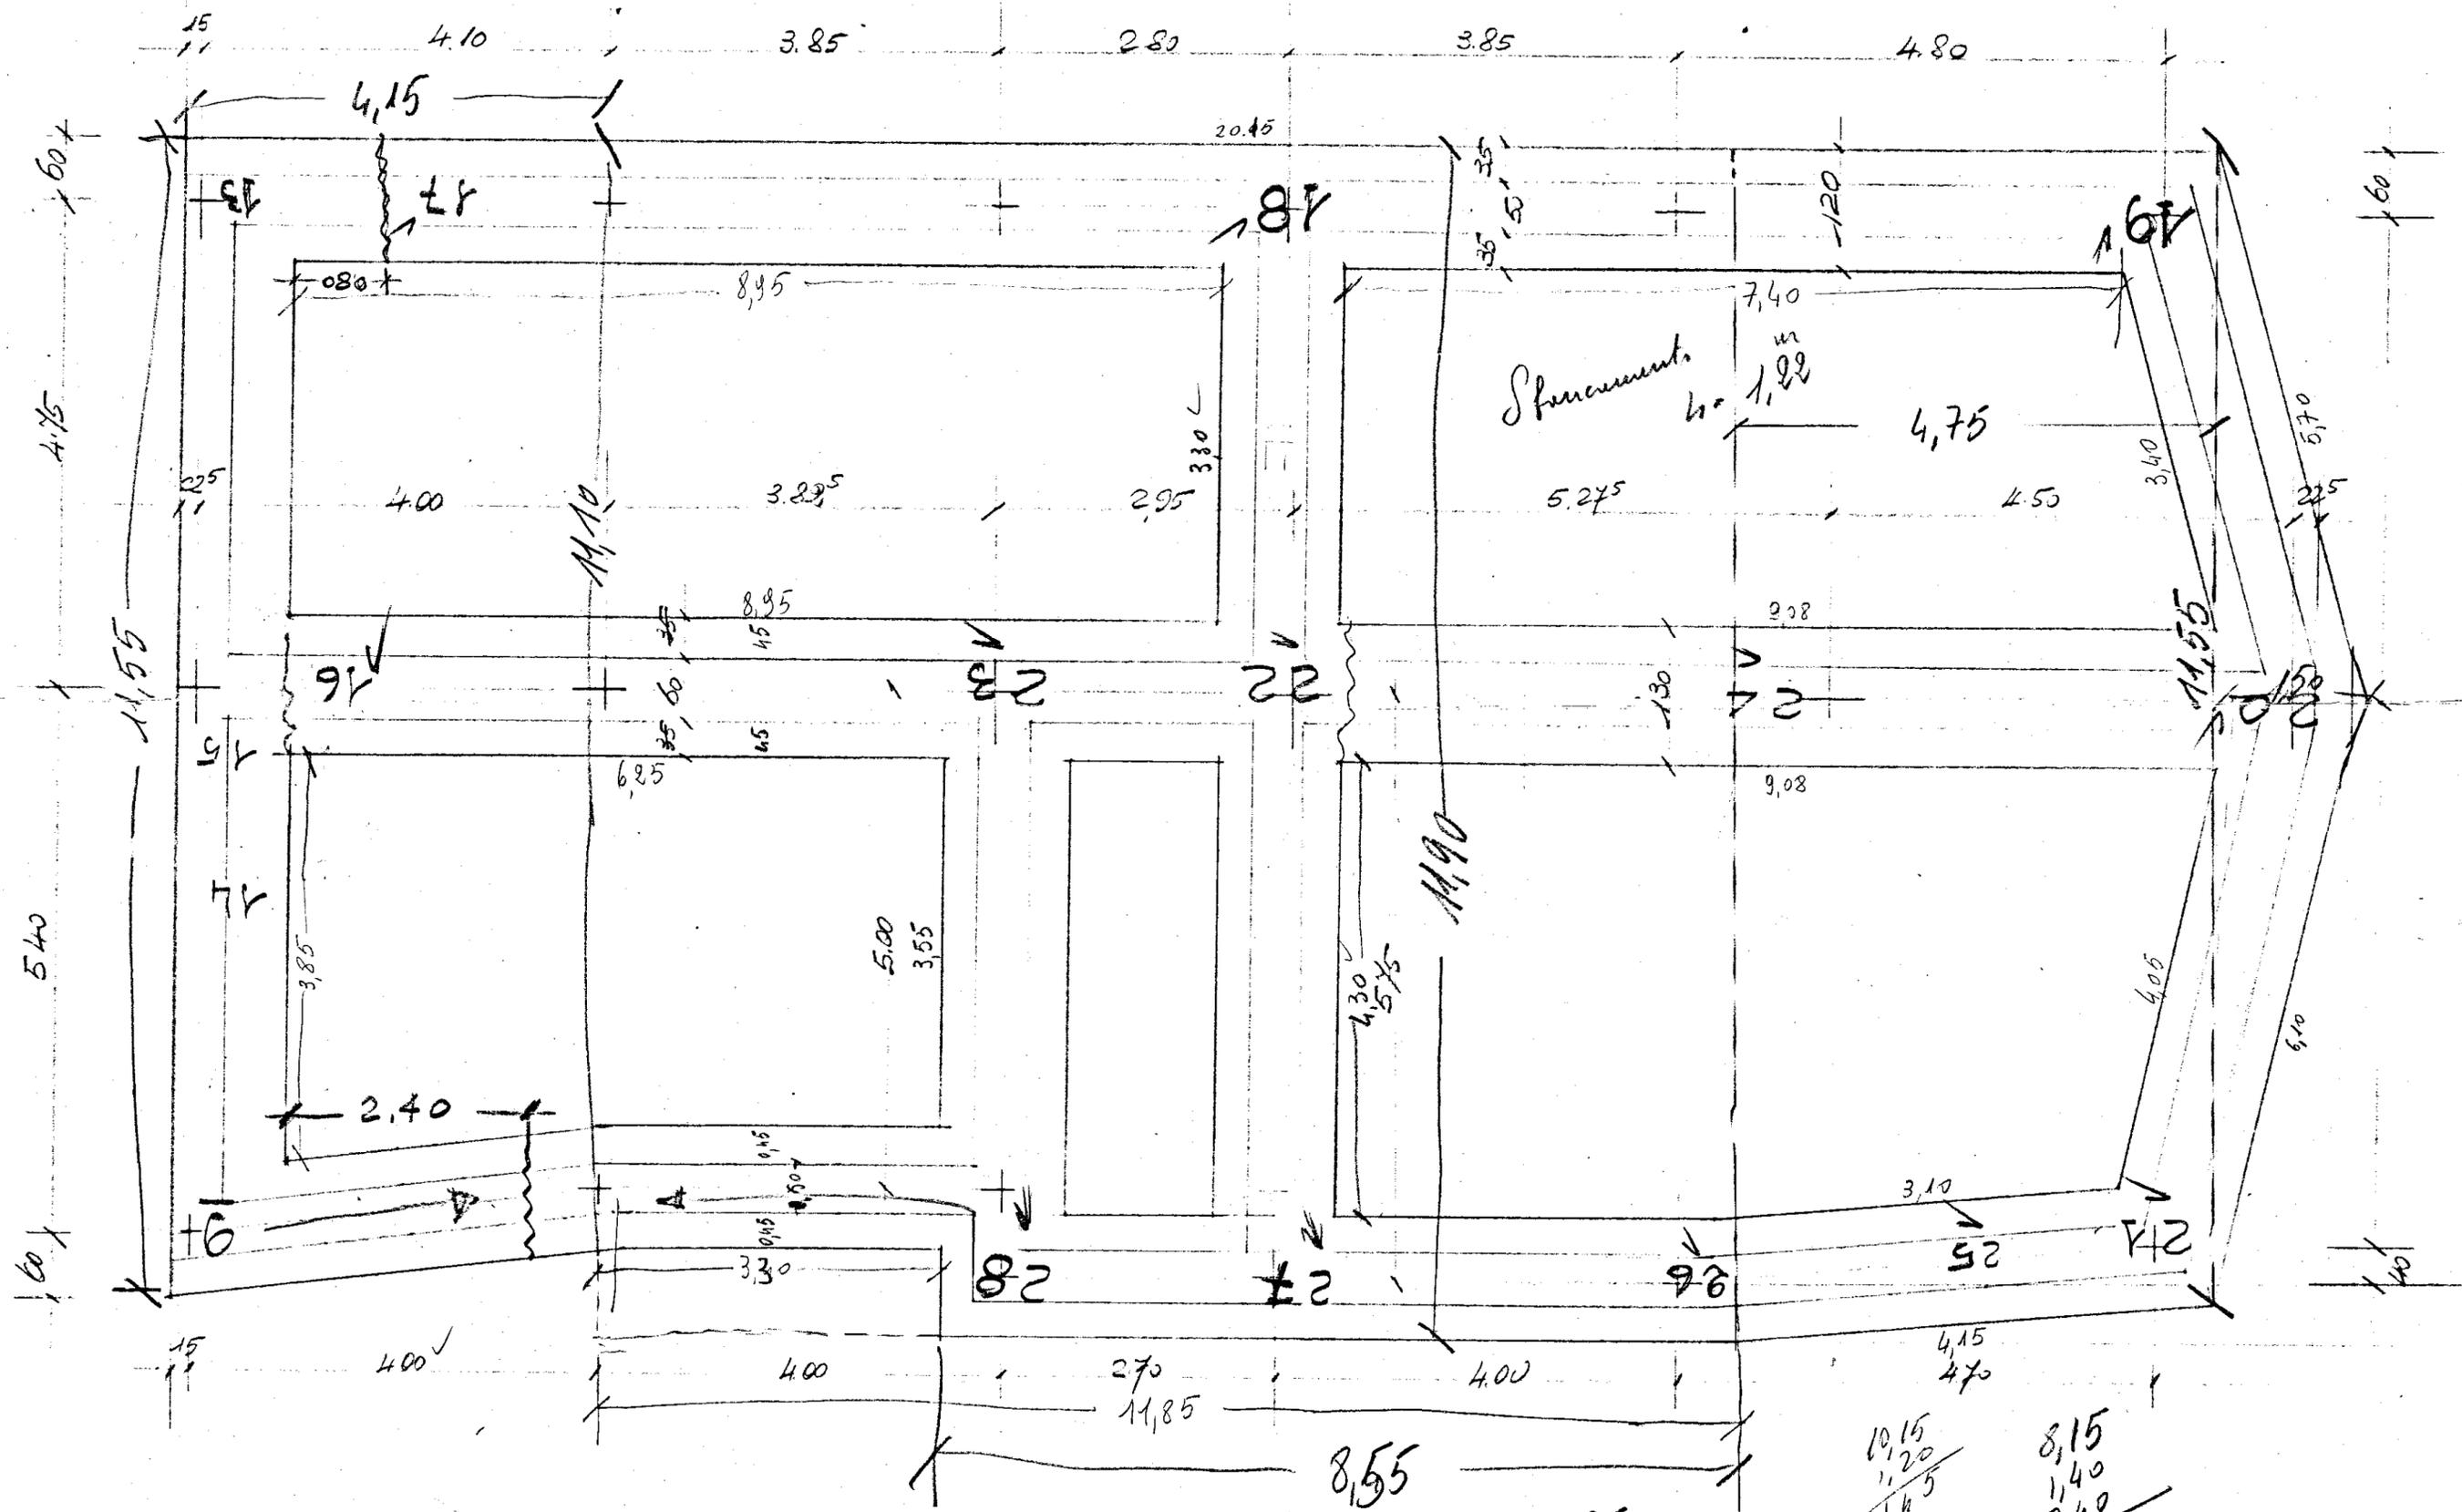

5,2
8,0
6,5

6,5
5,0
3,25

11,85
3,40
8,45

10,15
1,20
11,45

8,15
1,40
7,40
16,95