


BRINDISI - C.E.P. - LOTTO 6/A

FABBRICATO 2

Pianta Piano D'alzo

DIS. n° 14

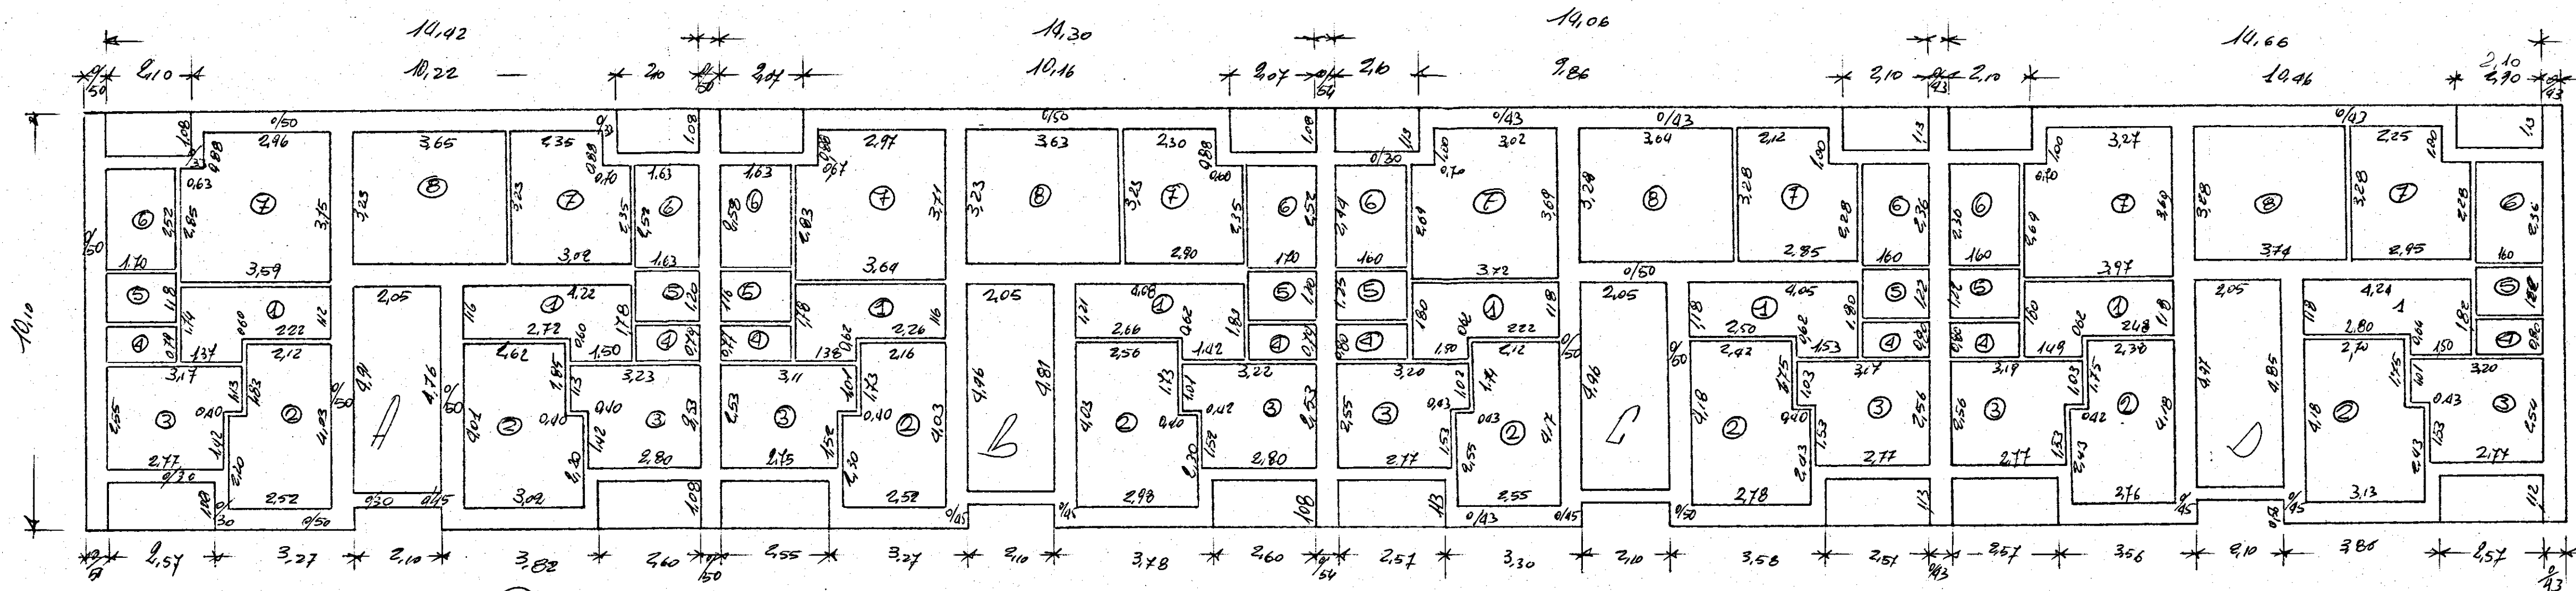

L'IMPRESA

S L

L. DRELLI

3/2

3/3

3/2

3/3

3/2

3/3

3/2

3/3