


CANT. 12191 in FRANCAVILLA FONTANA - Pal. B-

SCALE 1:100

PIANTA FONDAZIONI E SBANCAMENTO

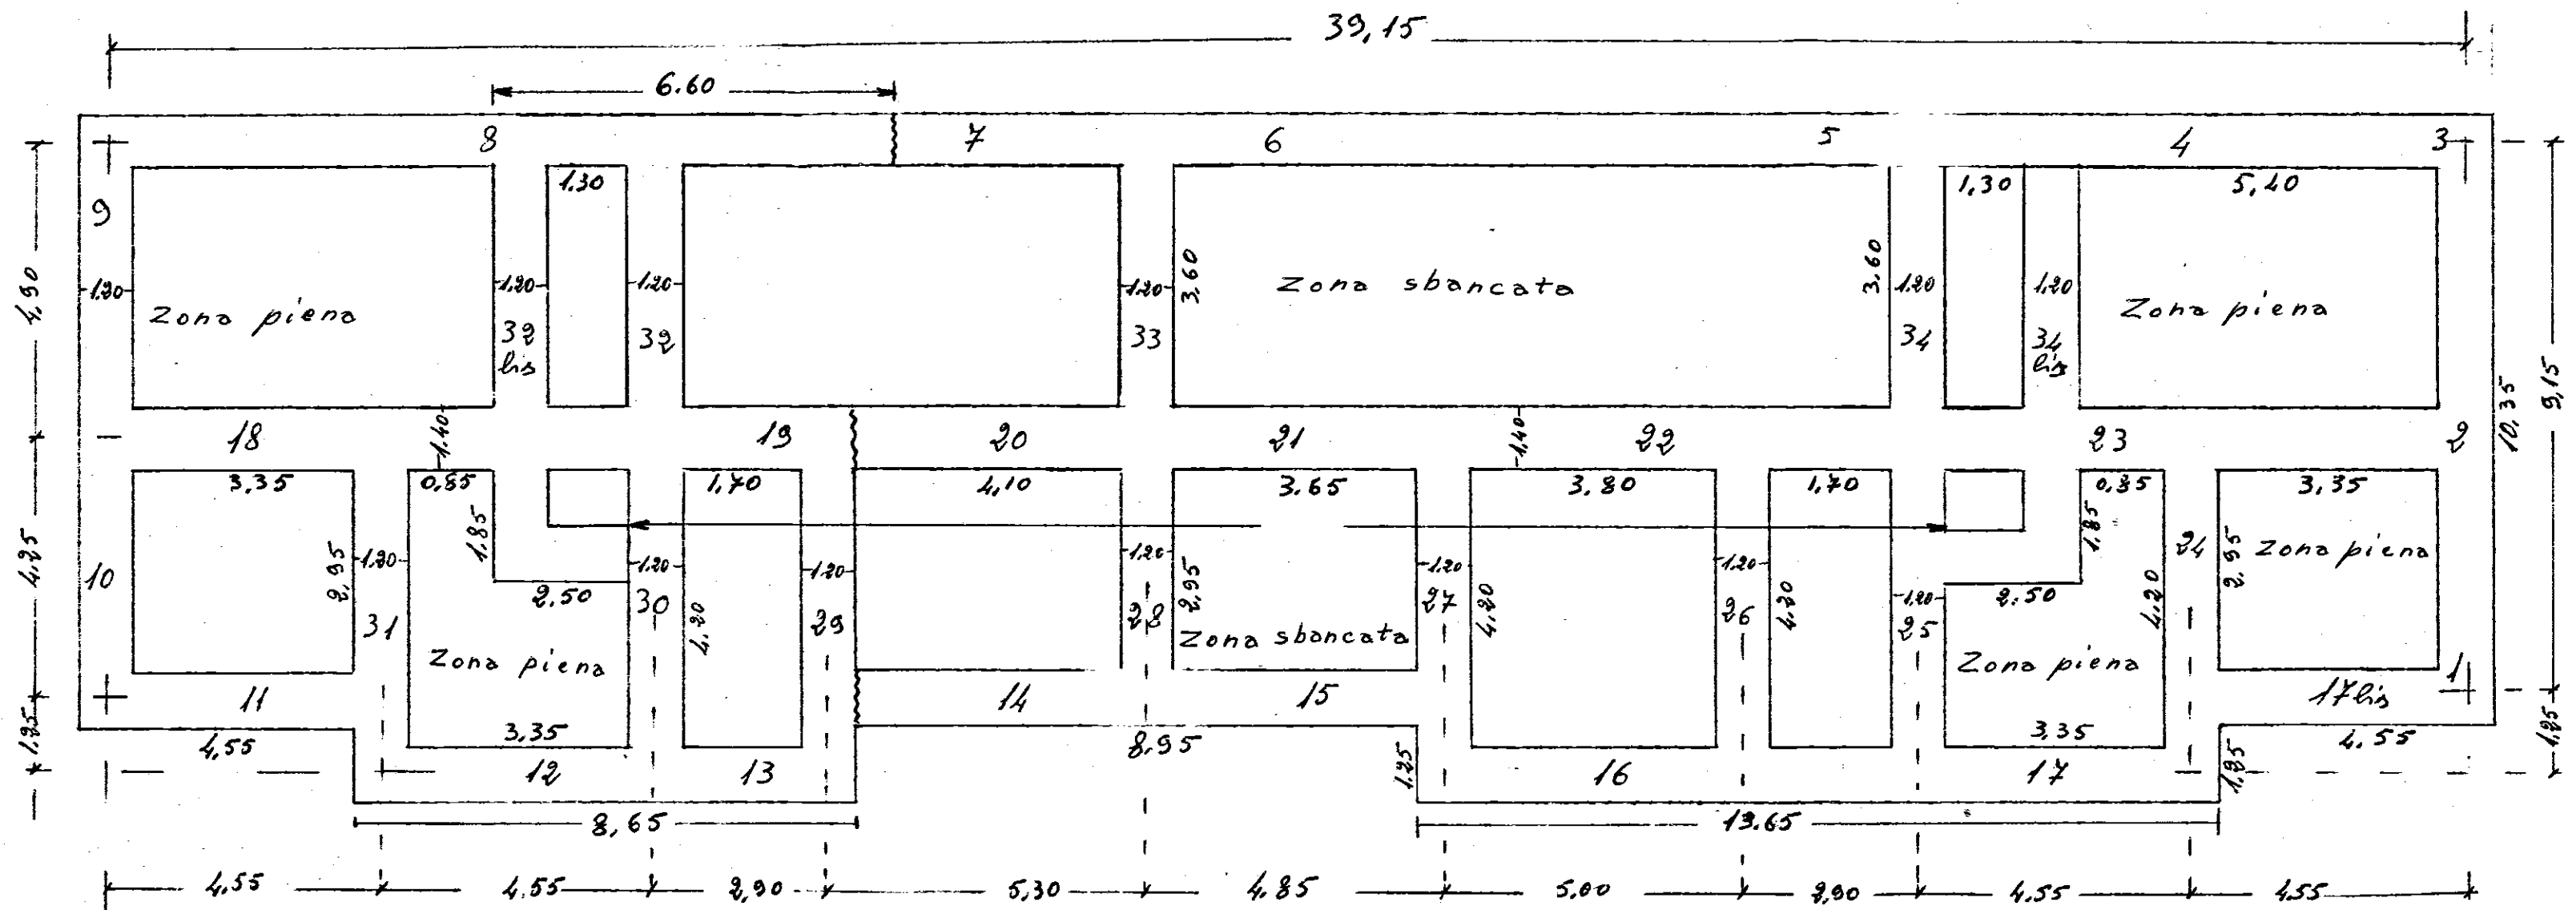

Sarulla Luigi!

H. B. L.