

P	D	C.E.P.	BRINDISI
		QUARTIERE COORDINATO	RIIONE "PARADISO"
		INFILII ESTERNI	

PROGETTISTI

PROF. ARCH. MARIO DE RENZI - CAPOGRUPPO


DOCT. ARCH. ROBERTO NICOLINI

DOCT. ARCH. RAFFAELE CONTIGNINI


DOCT. ARCH. MARINO LOMBARDI

DOCT. ARCH. ANTONIO DE SANDO


DOCT. ARCH. GIUSEPPE CAMPOS VENUTI

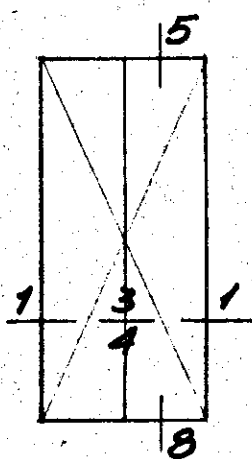


Tipo 1
L.A. = m. 119⁵ x 244⁸
L.H. = m. 101⁵ x 237⁸

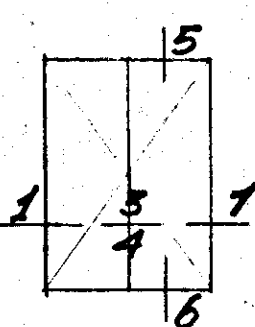


Tipo 1b
L.A. = m. 119⁵ x 153⁵
L.H. = m. 101⁵ x 141⁹

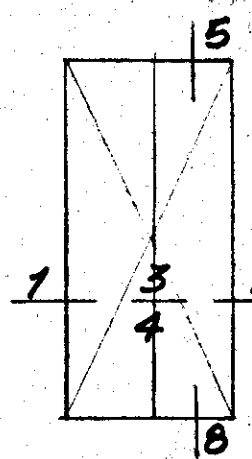


Tipo 2
L.A. = m. 119⁵ x 244⁸
L.H. = m. 101⁵ x 237⁸
con ringhierino

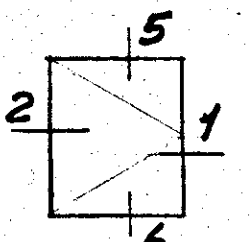


Tipo 3
L.A. = m. 0,90 x 104⁶
L.H. = m. 0,78 x 0,92⁴

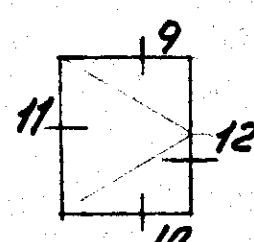

Tipo 3b
L.V. = m. 0,78 x 104⁶
L.H. = m. 0,78 x 0,98⁶

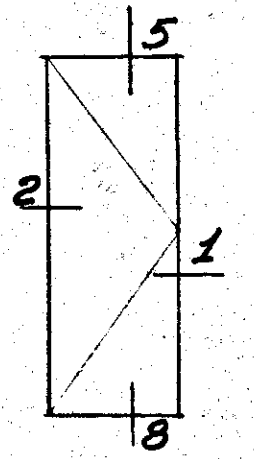


Tipo 3c.
L.A. = m. 0,90 x 244⁸
L.H. = m. 0,78 x 237⁸
con ringhierino

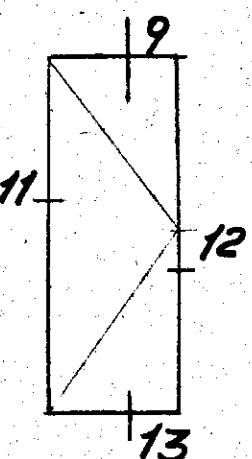

Tipo 3d
L.V. = m. 0,78 x 244⁸
L.H. = m. 0,78 x 243⁵

N.B. Per i particolari dei nodi non compresi in questa
tavola si veda la tavola 10/8

Le finestre 1b e 2 poste ai lati della scala, nel fabbricato 13
hanno la persiana a 3 ante (si veda prospetto rapp. 1/20)

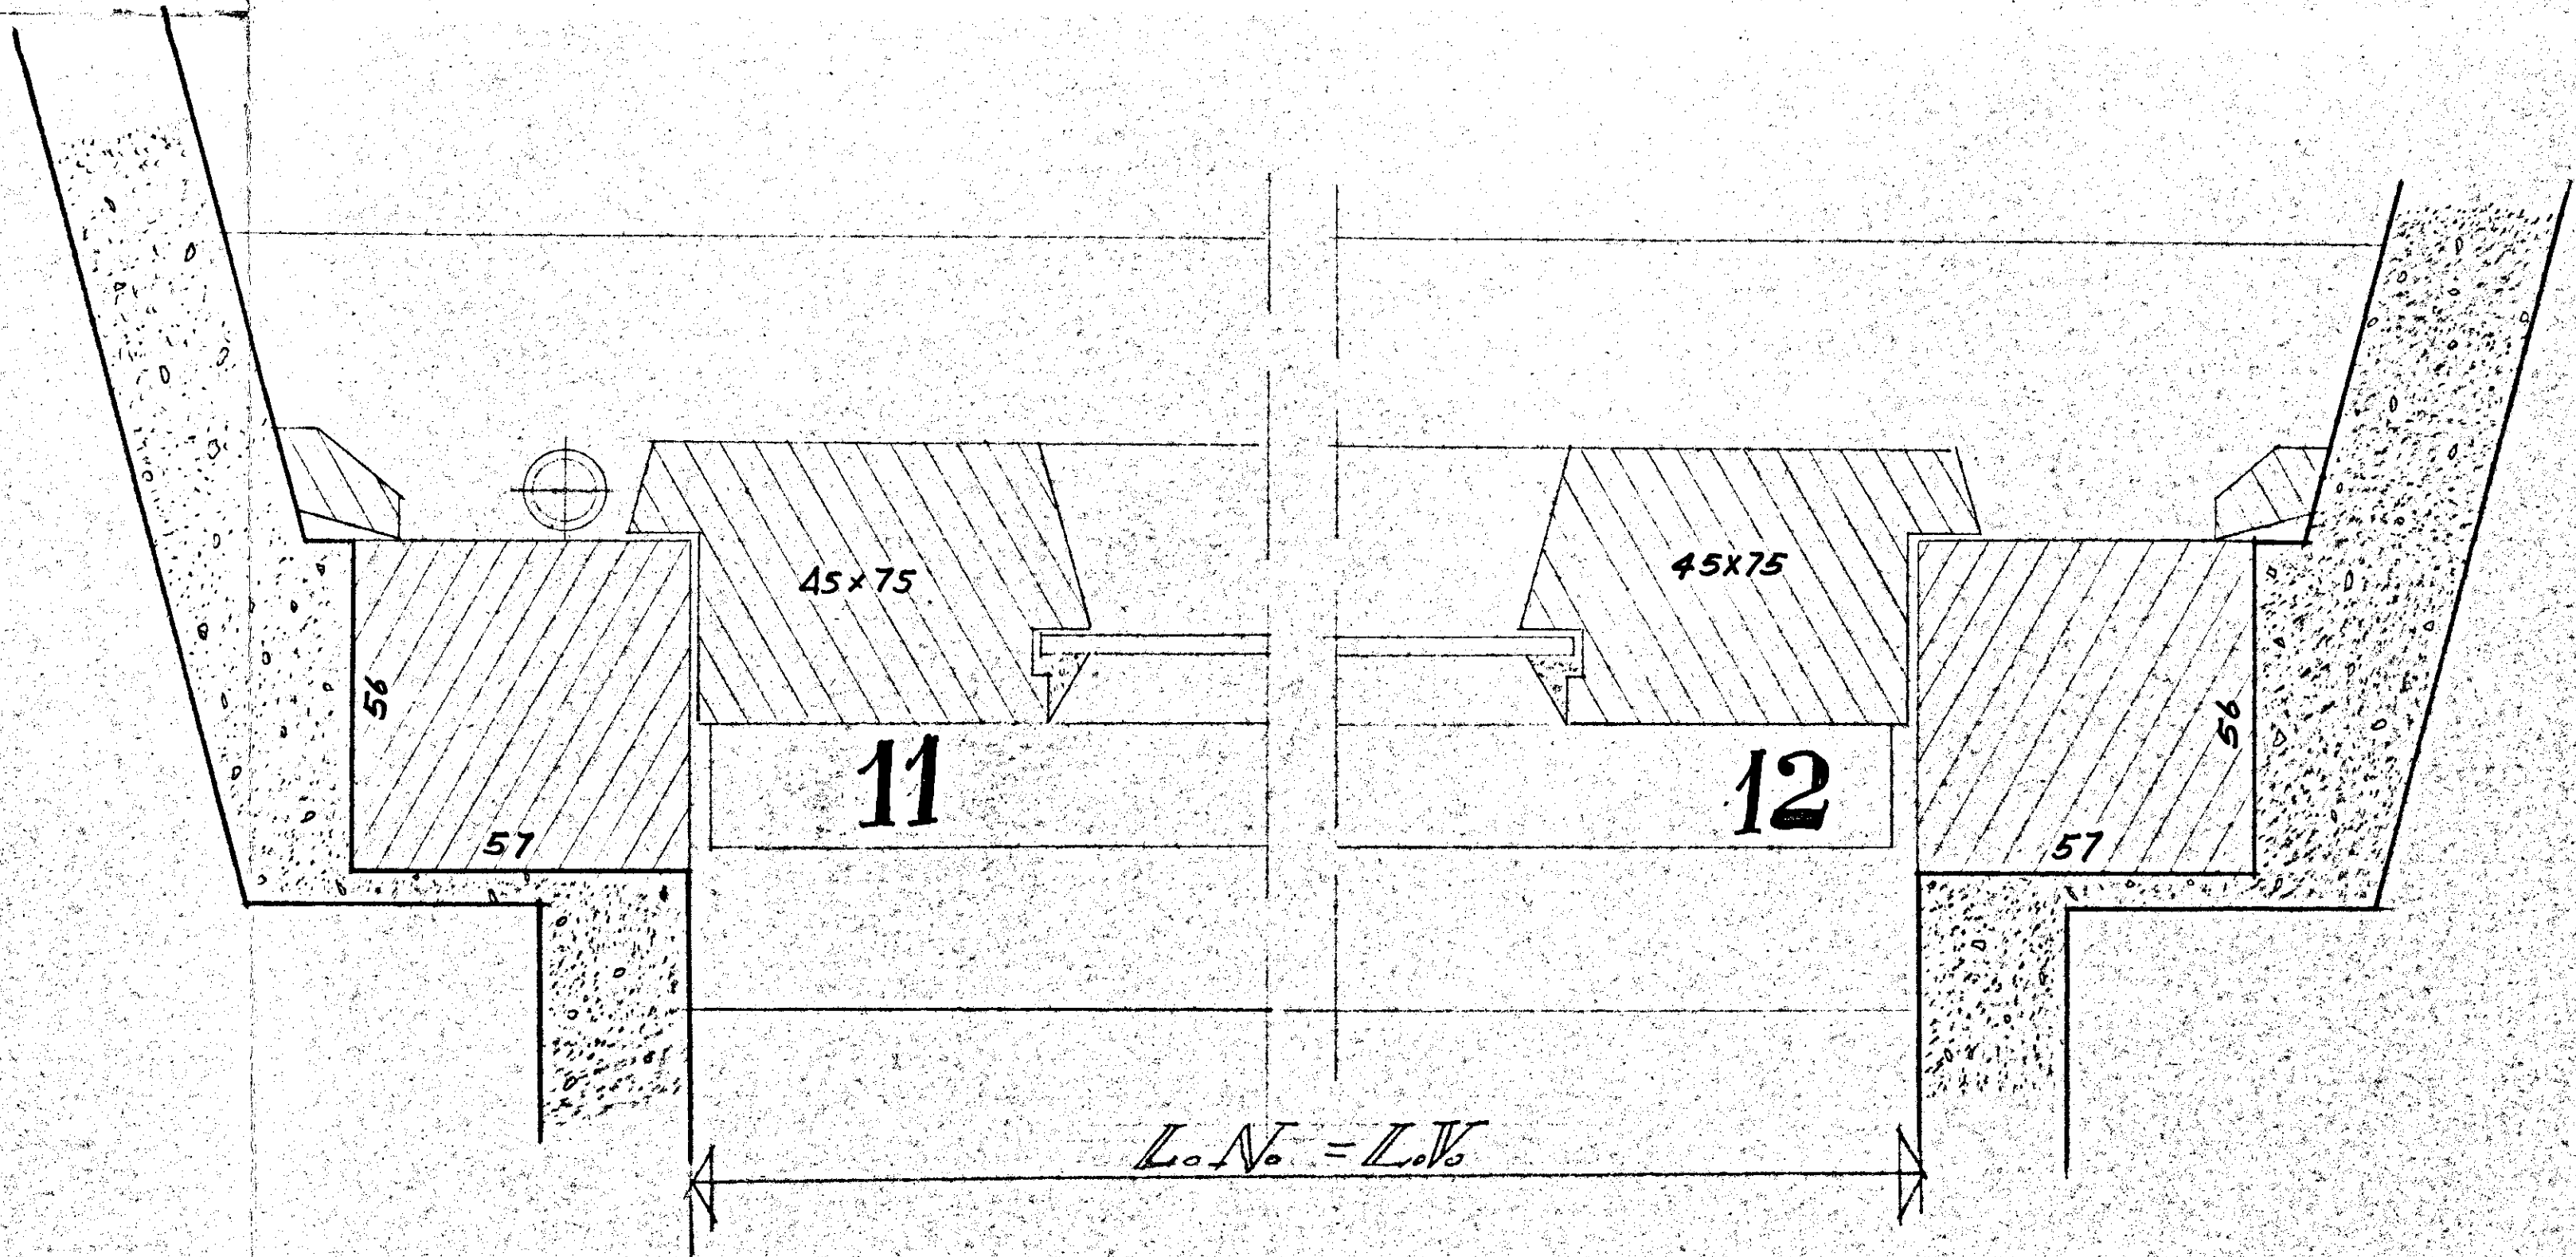

N.B. Per i nodi dei portoncini-bussola
e porte alla mercantile si veda
la Tav. 10/10
Il portoncino che porta in terrazzo
è il tipo F

