

22/6-

Technical drawing of a balcony slab (Mensole sulle paleonate) showing dimensions and reinforcement details. The drawing includes a plan view and a cross-section view. The plan view shows a rectangular slab with a width of 0.60 and a length of 0.80. The cross-section view shows a slab with a height of 0.16 and a width of 0.80. The reinforcement details include 2Φ16 bars at the top and 2Φ12 bars at the bottom. The drawing is labeled with dimensions and reinforcement specifications.



0.60
0.80
0.16
0.80
[5.64] 2Φ12
2Φ16
1.65 [3.05]

Mensole sulle paleonate in corrispondenza uscite

Technical drawing of a balcony slab (Mensole sulle paleonate) showing dimensions and reinforcement details. The drawing includes a plan view and a cross-section view. The plan view shows a rectangular slab with a width of 0.60 and a length of 0.80. The cross-section view shows a slab with a height of 0.16 and a width of 0.80. The reinforcement details include 2Φ16 bars at the top and 2Φ12 bars at the bottom. The drawing is labeled with dimensions and reinforcement specifications.

0.60
0.80
0.16
0.80
[5.64] 2Φ12
2Φ16
1.65 [3.05]

Mensole sulle paleonate senza uscite

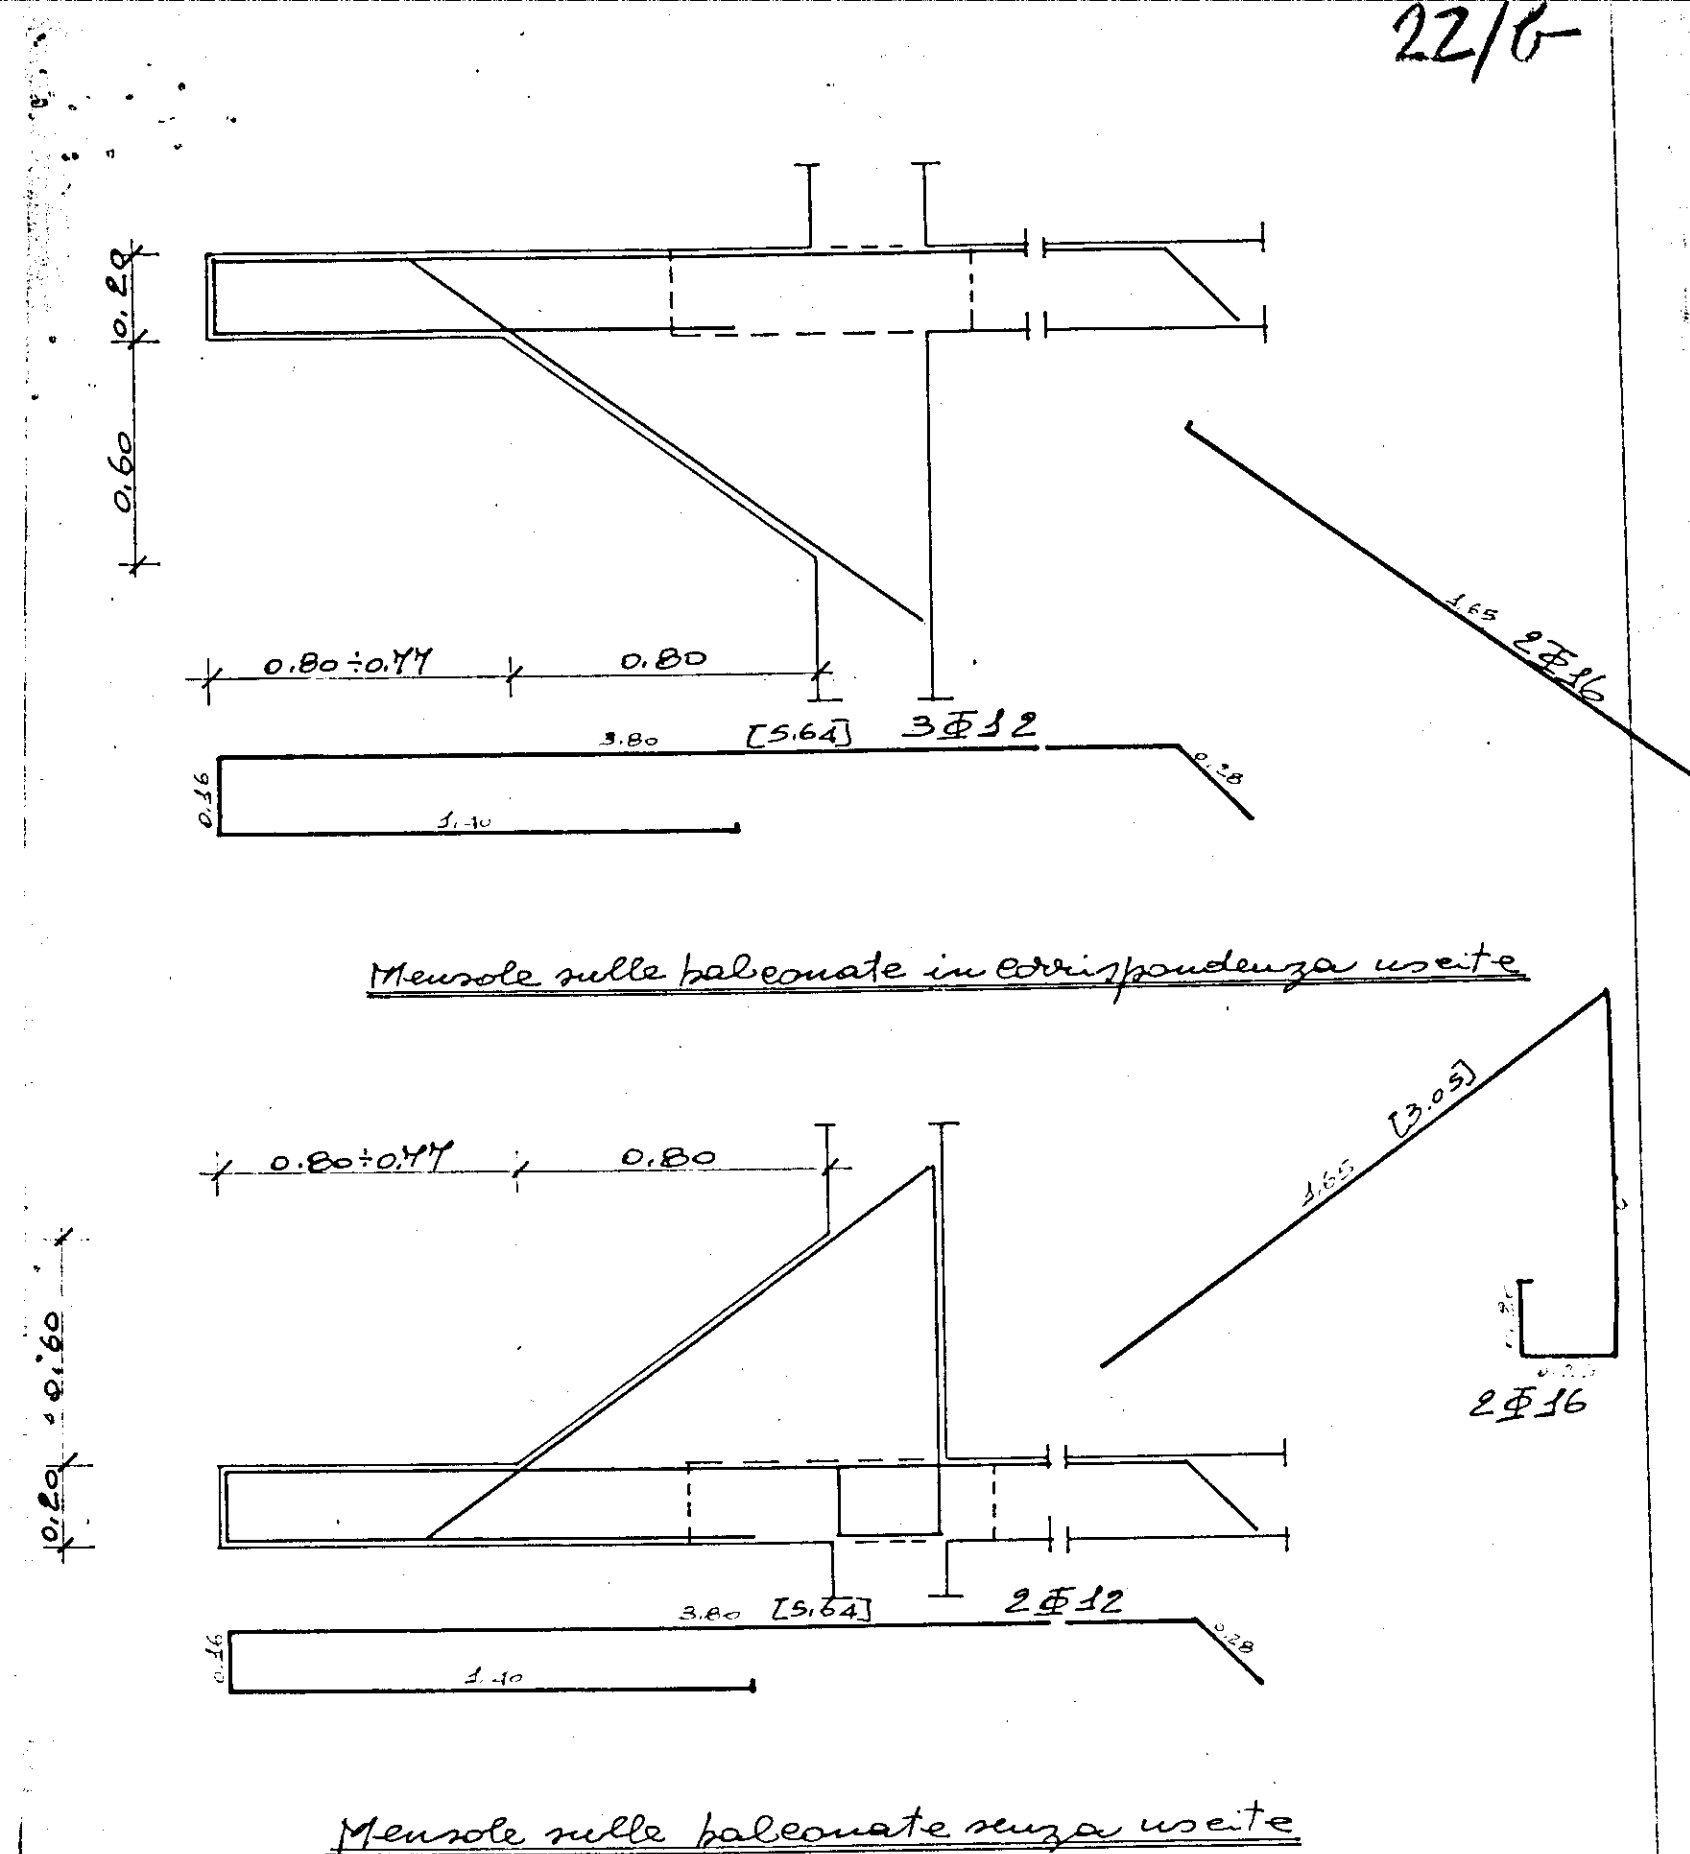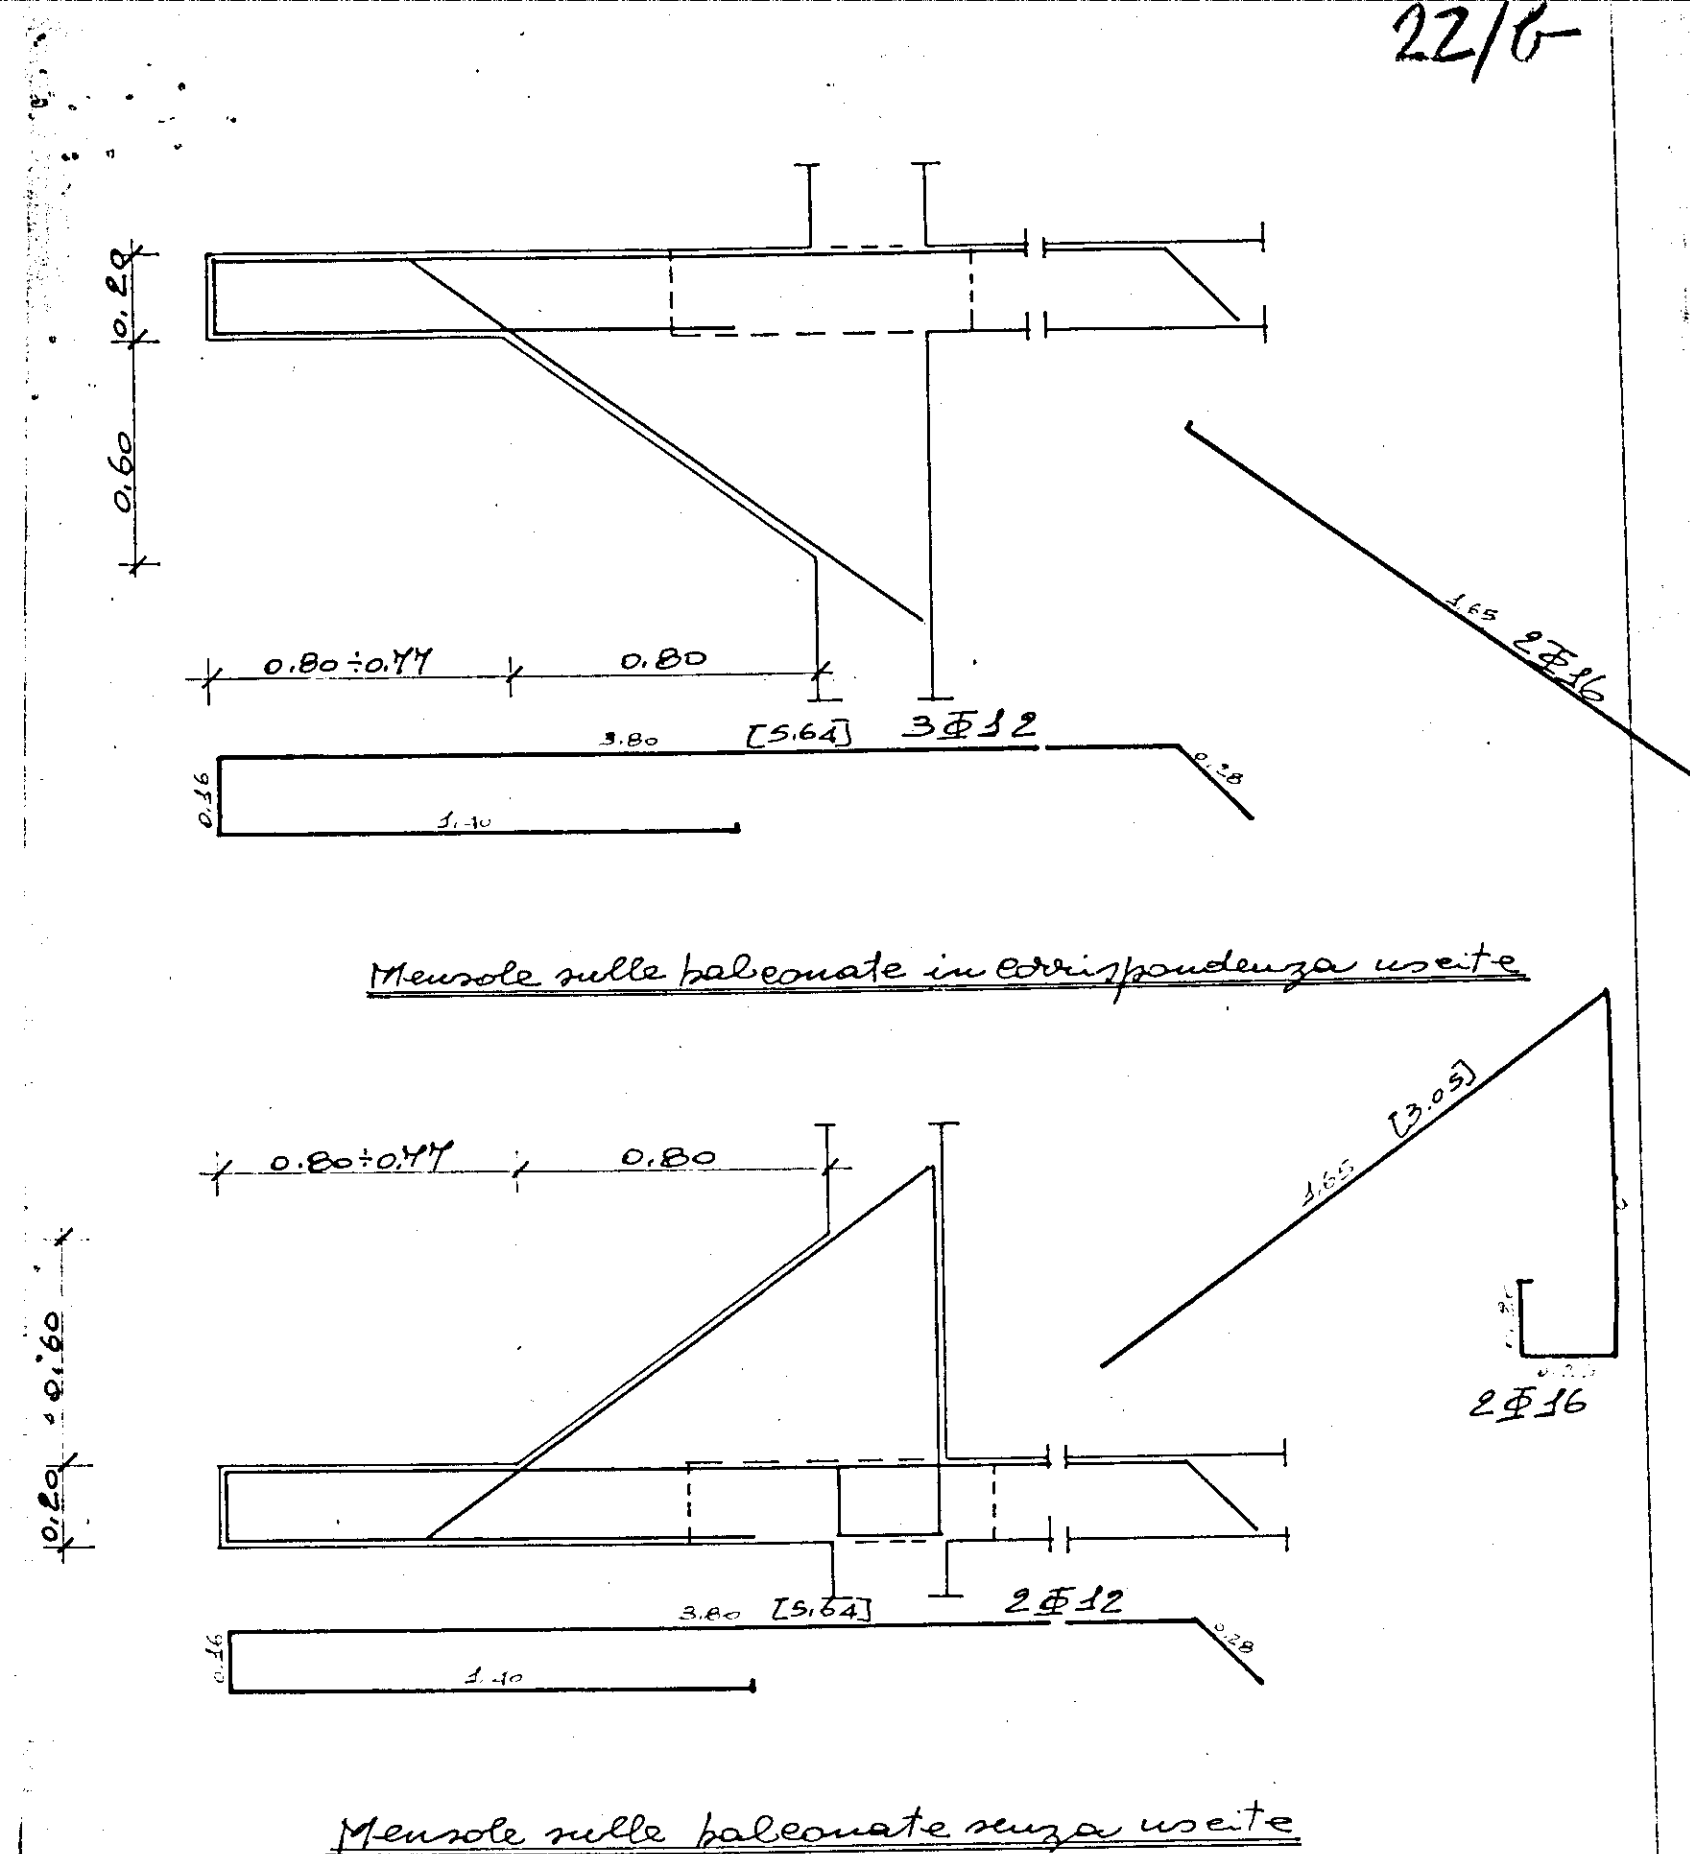

S.T.P.I. Studio Tecnico pro- fessionale ingegneria BRINDISI via Palatino 2 tel. 25435	Redatto: dott. ing. ALDO MALDARI	Dis. n. 5
	I.A.C.P. - BRINDISI	Data. 15-9-1975
	CASE POPOLARI IN MESAGNE	Agg. 6-11-1975
	Impresa: VITO PATI — Brindisi	Agg. Ferro Fe b 44 oppure A 38 controllato Cm 3 q 425 Giacestrutto Rst 300
CARPENTERIA IMPALCATO TIPO		

