



IMPRESA CORRADO BRINDISI, CORSO ROMA 101
INTERVENTO 567
QUARTIERE S. ELIA BRINDISI
EDIFICIO TIPO 1b

TABELLA PILASTRI

Brindisi, Febbraio 1969

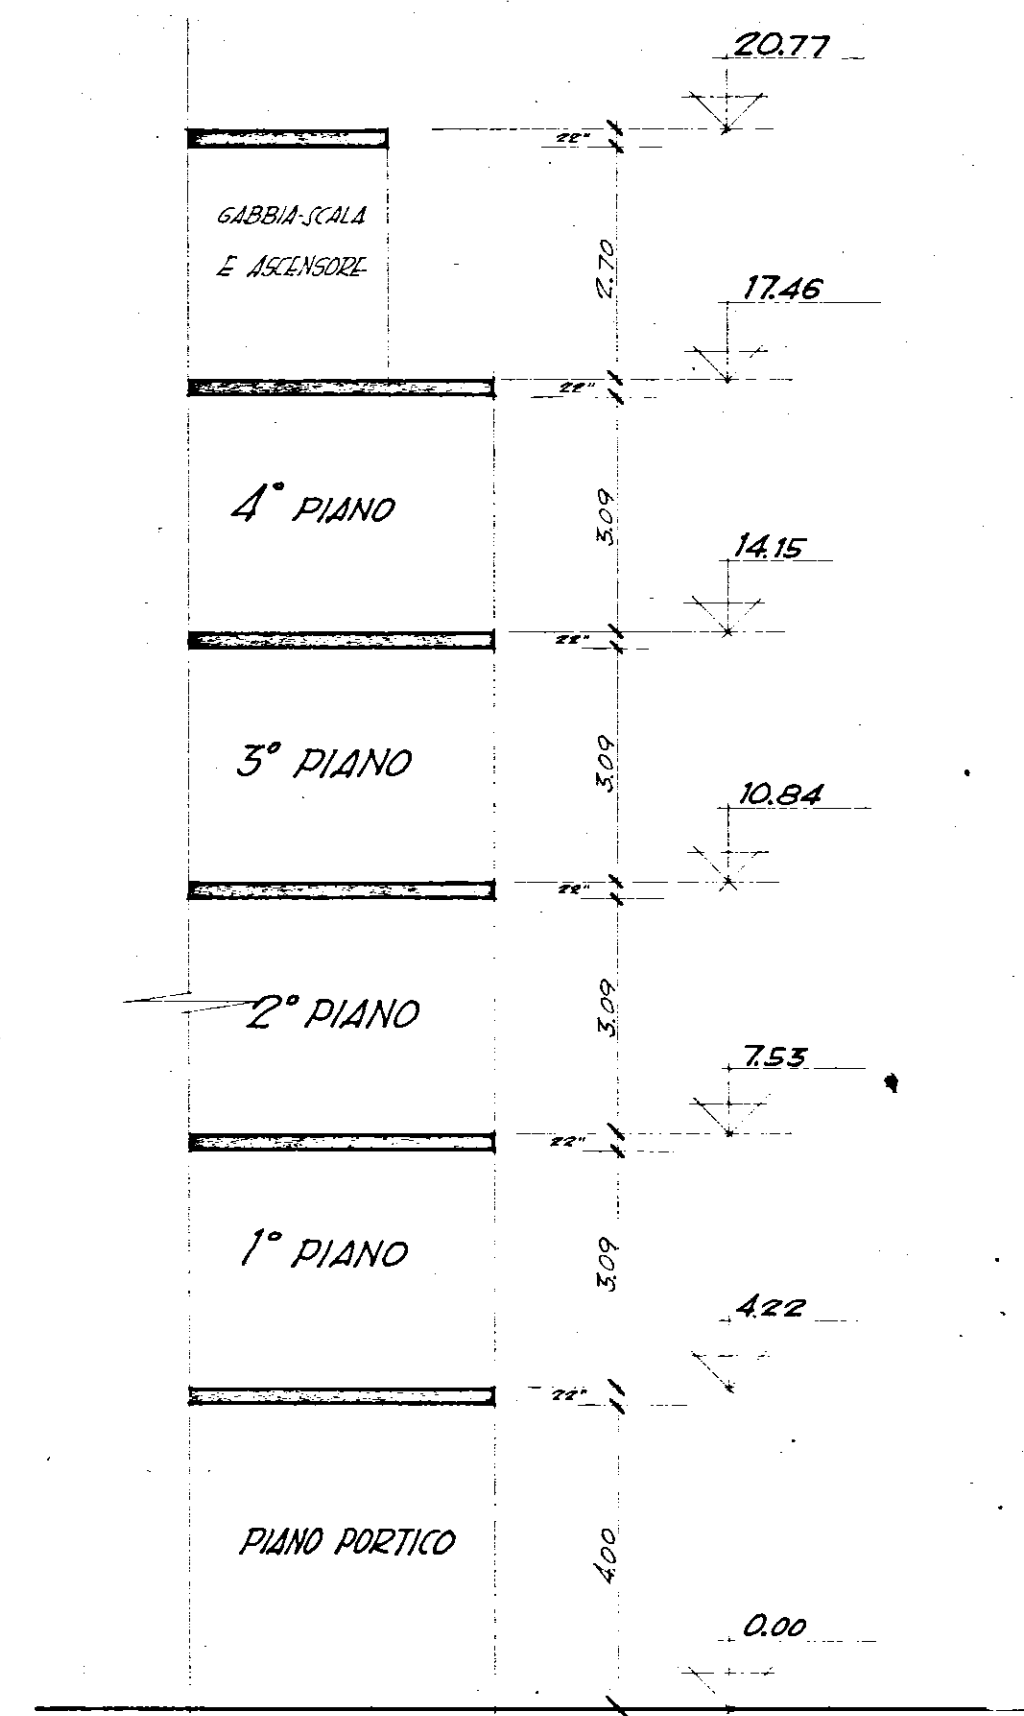

ELEMENTO 1D							
PILASTRO 12"	1-1' 12-12'	2-3-4 2'-3'-4'	5-5'	6-7-8-9 6'-7'-8'-9'	10-10'	11-11'	13-14-15-16 15'-14'-15'
STAFFE	—	—	$\phi 6/10"$	—	$\phi 6/10"$	$\phi 6/10"$	—
ARMAT.	—	—	$6 \phi 10$	—	$6 \phi 12$	$6 \phi 10$	—
SEZIONE	—	—	25x40	—	20x40	20x40	—
STAFFE	$\phi 6/10"$	$\phi 6/10"$	$\phi 6/10"$	$\phi 6/10"$	$\phi 6/10"$	$\phi 6/10"$	$\phi 6/10"$
ARMAT.	$4 \phi 10$	$4 \phi 10$	$6 \phi 10$	$4 \phi 10$	$6 \phi 12$	$6 \phi 10$	$4 \phi 10$
SEZIONE	30x40	30x30	25x40	30x30	20x40	20x40	30x30
STAFFE	$\phi 6/12"$	$\phi 6/12"$	$\phi 6/12"$	$\phi 6/12"$	$\phi 6/10"$	$\phi 6/10"$	$\phi 6/12"$
ARMAT.	$4 \phi 12$	$4 \phi 12$	$6 \phi 12$	$4 \phi 12$	$6 \phi 14$	$6 \phi 12$	$4 \phi 12$
SEZIONE	30x40	30x30	25x40	30x30	20x50	20x40	30x30
STAFFE	$\phi 6/14"$	$\phi 6/14"$	$\phi 6/12"$	$\phi 6/14"$	$\phi 6/10"$	$\phi 6/10"$	$\phi 6/14"$
ARMAT.	$4 \phi 14$	$4 \phi 14$	$6 \phi 12$	$4 \phi 14$	$6 \phi 14$	$6 \phi 12$	$4 \phi 14$
SEZIONE	30x40	30x30	25x40	30x30	20x50	20x40	30x30
STAFFE	$\phi 6/14"$	$\phi 6/14"$	$\phi 6/12"$	$\phi 6/14"$	$\phi 6/10"$	$\phi 6/10"$	$\phi 6/14"$
ARMAT.	$6 \phi 14$	$6 \phi 14$	$6 \phi 14$	$6 \phi 14$	$6 \phi 14$	$6 \phi 14$	$6 \phi 14$
SEZIONE	30x40	30x40	25x50	30x40	20x60	20x50	30x40
STAFFE	$\phi 6/14"$	$\phi 6/14"$	$\phi 6/12"$	$\phi 6/14"$	$\phi 6/10"$	$\phi 6/10"$	$\phi 6/14"$
ARMAT.	$8 \phi 14$	$8 \phi 14$	$6 \phi 14$	$8 \phi 14$	$6 \phi 16$	$6 \phi 14$	$8 \phi 14$
SEZIONE	40x40	40x40	25x60	40x40	20x60	20x50	40x40
PILASTRO 12"	1-1' 12-12'	2-3-4 2'-3'-4'	5-5'	6-7-8-9 6'-7'-8'-9'	10-10'	11-11'	13-14-15-16 15'-14'-15'
ELEMENTO 1D							
	4x50	4x50	30x60	4x50	30x60	30x60	4x50
	+ 4x8	+ 4x8	+ 4x8	+ 4x8	+ 4x8	+ 4x8	+ 4x8
	4x6	4x6	+ 4x6	+ 4x6	+ 4x6	+ 4x6	+ 4x6

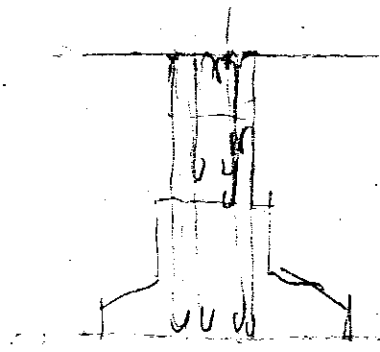

fine struttura agli
spigoli di pilastri,
armati regolarmente,
per aumentare la resistenza.
a staffe per spigoli di 60"