


IMPRESA Corrado Corso.Roma,
104 Brindisi=
IMPIANTO DI RISCALDAMENTO
 Edificio "C.- Quartiere S. ELIA=
 Committente: I.A.C.P.-Brindisi=
 SCHEMA DI MONTAGGIO

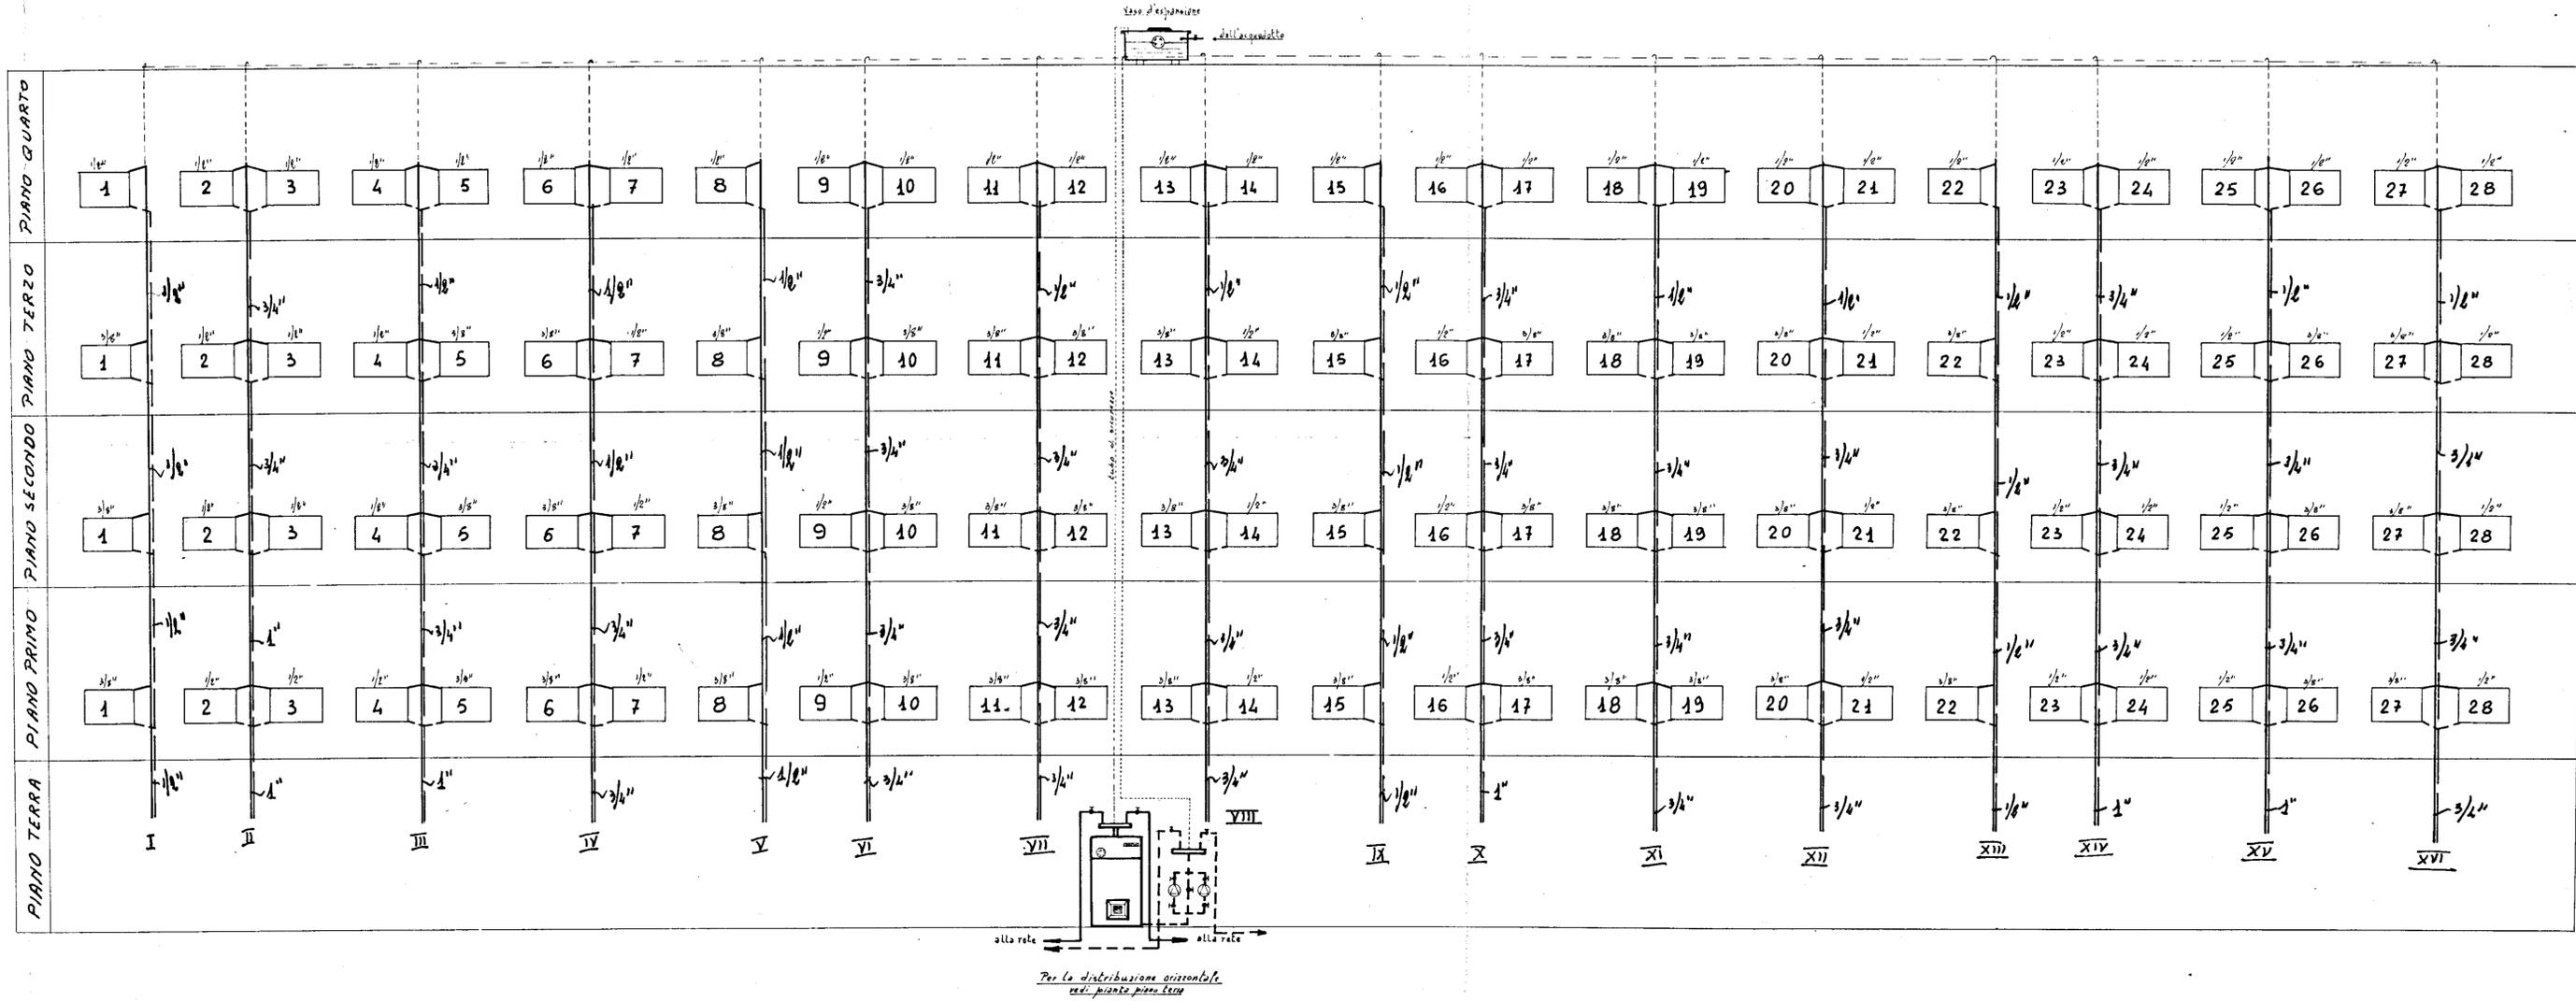

N. Locale	PRIMO PIANO				SECONDO E TERZO PIANO				QUARTO PIANO			
	Cal/h	mq	Radiatore	φ	Cal/h	mq	Radiatore	φ	Cal/h	mq	Radiatore	φ
1	460	4,08	3/871/4	3/8"	300	0,81	3/665/4	3/8"	650	4,80	5/871/4	1/2"
2	1920	4,80	12/665/6	1/8"	1440	3,51	13/665/4	1/2"	2080	5,60	14/665/6	1/2"
3	1760	4,32	16/665/4	1/8"	1200	2,97	11/665/4	1/2"	1760	4,59	17/665/4	1/2"
4	1800	4,40	12/665/6	1/8"	1200	2,97	11/665/4	1/2"	1800	4,80	12/665/6	1/2"
5	910	2,16	6/871/4	3/8"	610	1,44	4/871/4	3/8"	910	2,58	7/871/4	1/2"
6	680	1,80	5/871/4	3/8"	450	1,08	3/871/4	3/8"	680	1,80	5/871/4	1/2"
7	1490	3,71	7/871/6	1/8"	1340	3,18	6/871/6	1/2"	1710	4,24	8/871/6	1/2"
8	460	1,08	3/871/4	3/8"	300	0,81	3/665/4	3/8"	650	1,80	5/871/4	1/2"
9	1620	4,05	15/665/4	1/8"	1110	2,70	10/665/4	1/8"	1780	4,70	11/665/6	1/2"
10	880	2,16	8/665/4	3/8"	660	1,62	6/665/4	3/8"	1220	3,24	12/665/4	1/2"
11	670	1,62	6/665/4	3/8"	580	1,35	5/665/4	3/8"	1150	2,92	11/665/4	1/2"
12	860	2,16	6/871/4	3/8"	560	1,44	4/871/4	3/8"	860	2,16	6/871/4	1/2"
13	530	1,44	4/871/4	3/8"	280	0,81	3/665/4	3/8"	680	1,80	5/871/4	1/2"
14	1490	3,71	7/871/6	1/8"	1340	3,18	6/871/6	1/2"	1710	4,24	8/871/6	1/2"
15	460	1,08	3/871/4	3/8"	300	0,81	3/665/4	3/8"	650	1,80	5/871/4	1/2"
16	1620	4,05	15/665/4	1/8"	1110	2,70	10/665/4	1/8"	2080	5,60	14/665/6	1/2"
17	880	2,16	8/665/4	3/8"	660	1,62	6/665/4	3/8"	1760	4,40	11/665/4	1/2"
18	670	1,62	6/665/4	3/8"	580	1,35	5/665/4	3/8"	1160	2,92	11/665/4	1/2"
19	860	2,16	6/871/4	3/8"	560	1,44	4/871/4	3/8"	860	2,16	6/871/4	1/2"
20	530	1,44	4/871/4	3/8"	280	0,81	3/665/4	3/8"	680	1,80	5/871/4	1/2"
21	1490	3,71	7/871/6	1/8"	1340	3,18	6/871/6	1/2"	1710	4,24	8/871/6	1/2"
22	460	1,08	3/871/4	3/8"	300	0,81	3/665/4	3/8"	650	1,80	5/871/4	1/2"
23	1920	4,80	12/665/6	1/8"	1440	3,51	13/665/4	1/2"	1780	4,80	11/665/6	1/2"
24	1770	4,59	17/665/4	1/8"	1210	2,97	11/665/4	1/2"	1770	4,59	17/665/4	1/2"
25	1810	4,40	11/665/6	1/8"	1240	2,97	11/665/4	1/2"	1810	4,80	12/665/6	1/2"
26	910	2,16	6/871/4	3/8"	610	1,44	4/871/4	3/8"	910	2,58	7/871/4	1/2"
27	530	1,44	4/871/4	3/8"	280	0,81	3/665/4	3/8"	680	1,80	5/871/4	1/2"
28	1490	3,71	7/871/6	1/8"	1340	3,18	6/871/6	1/2"	1710	4,24	8/871/6	1/2"