

EDICO.M. srl
Via Devota Francesco n. 31/G
BARI

IMPIANTO DI RISCALDAMENTO


Scala
1:100
Data
13-3-85

ALLOGGI POPOLARI
FRANCAVILLA FONTANA


Tav.
1

Comparto 8
Piano di zona 167
piante, prospetti e sezione

F
I.A.C.P.

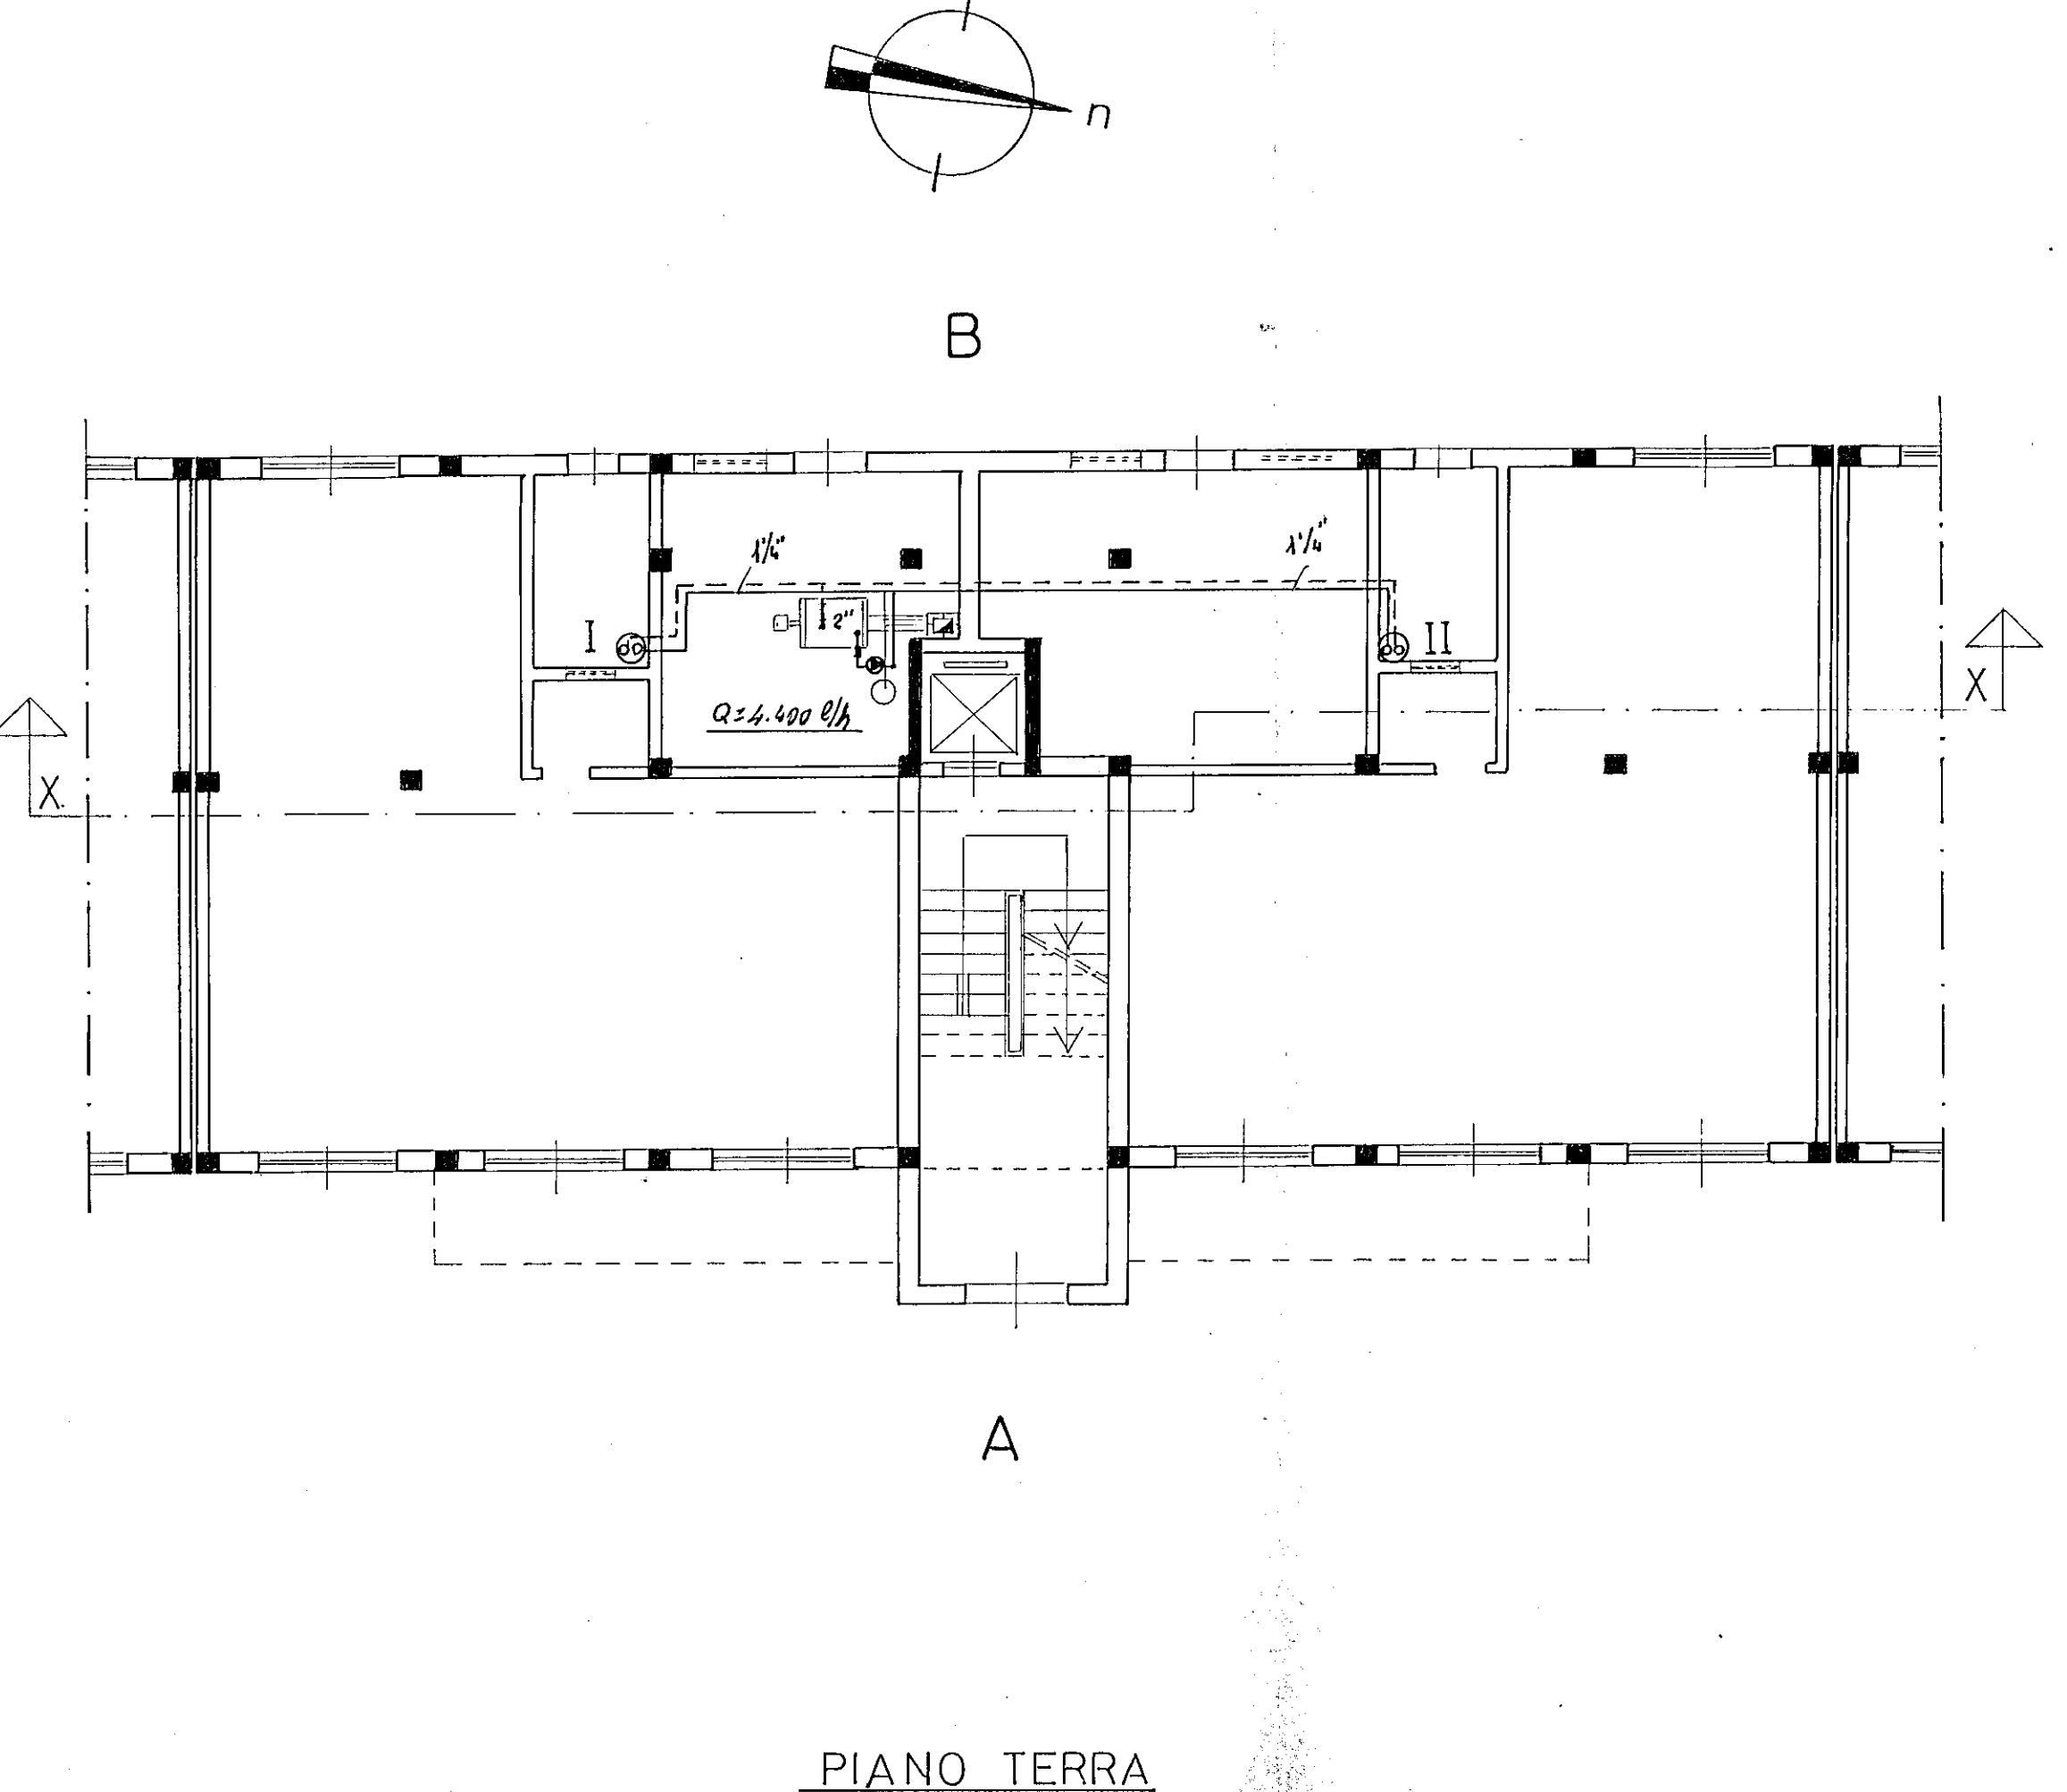

PIANO TERRA

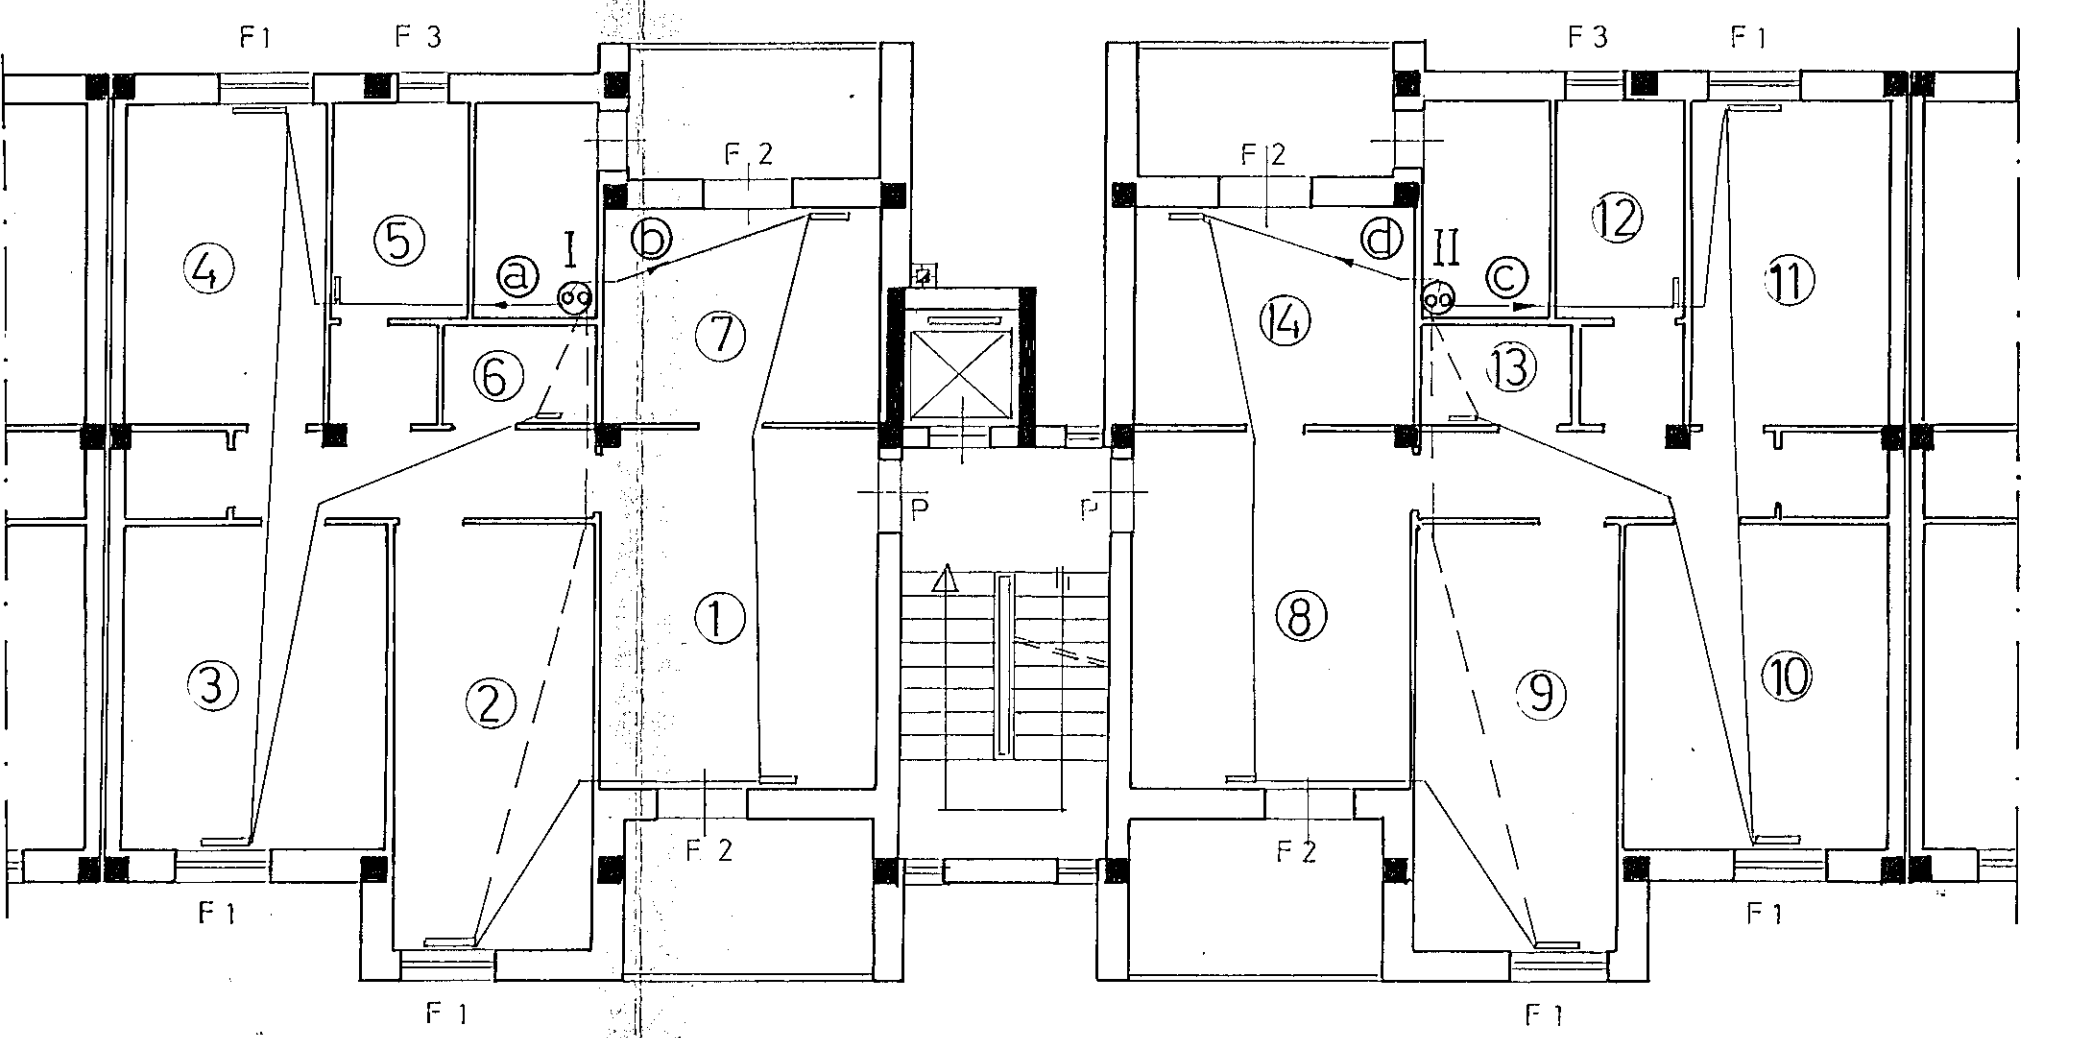

PIANO TIPO

TABELLA DEI RADIATORI			
N.	P. 1°	P. 2°-3°	P. 4°
1	7-4-890	5-4-890	6-4-890
2	6-4-700	4-4-700	6-4-700
3	6-4-700	4-4-700	5-4-700
4	5-4-700	4-4-700	5-4-700
5	4-4-890	3-4-890	4-4-890
6	2-2-700	2-2-700	2-2-700
7	5-4-890	5-4-890	6-4-890
8	7-4-890	5-4-890	6-4-890
9	6-4-700	4-4-700	6-4-700
10	6-4-700	4-4-700	5-4-700
11	5-4-700	4-4-700	5-4-700
12	4-4-890	3-4-890	4-4-890
13	2-2-700	2-2-700	2-2-700
14	6-4-890	5-4-890	6-4-890

DIAMETRO TUBI ANELLI			
N.	P. 1°	P. 2°-3°	P. 4°
a	14	12	14
b	14	14	14
c	14	14	14
d	14	14	14

Spessore coppelle TEL			
Ø	Colonna montanti mm.	Rete orizzontali mm.	Centrale termica mm.
3/8"	15		
1"	15		
1 1/4"	15	30	15
1 1/2"	15	30	


SCHEMA VERTICALE			
	I	II	
4°	3/4"	3/4"	
3°	3/4"	3/4"	
2°	1"	1"	
1°	1 1/4"	1 1/4"	
P.T.	1 1/2"	1 1/2"	



PROSPETTO A



PROSPETTO B

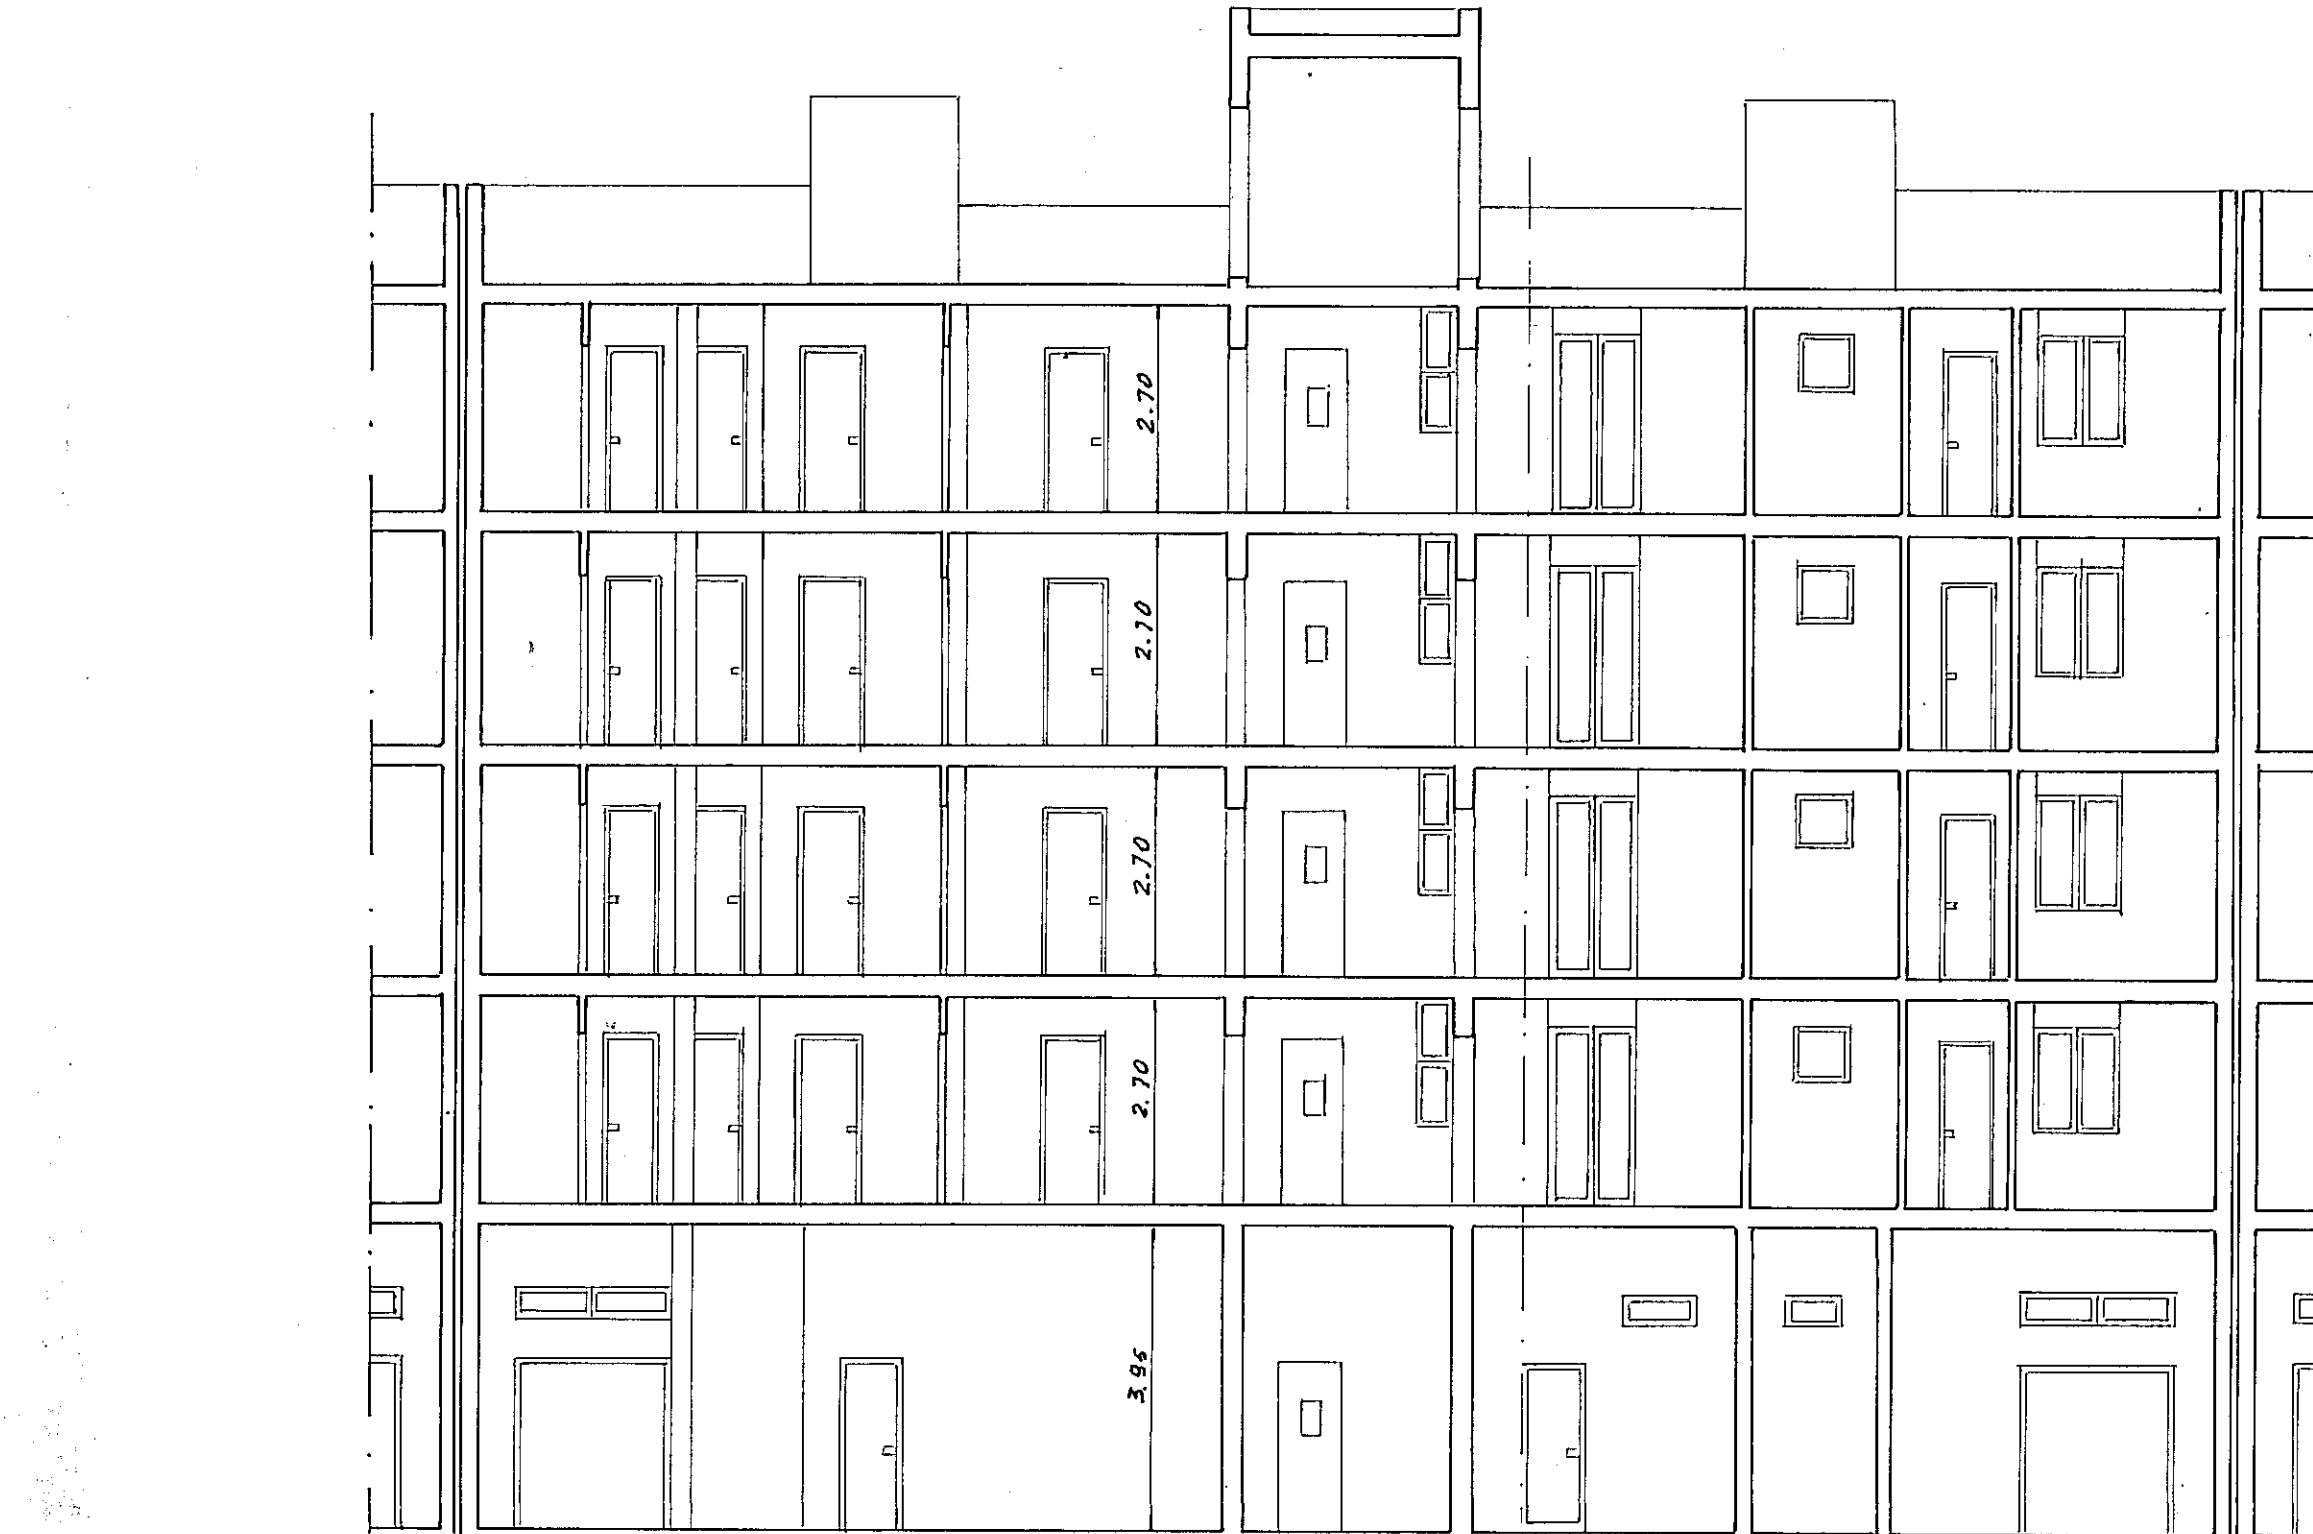

SEZIONE X-X