




TRAVE (22-25)-(1-2)-(23-24)-(11-15)-(3-5)-(20-23)

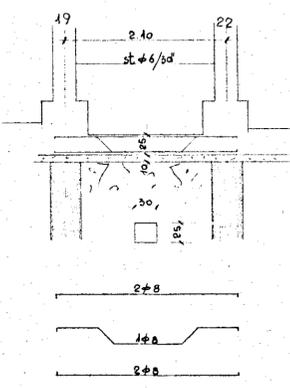


TRAVE (19-22)

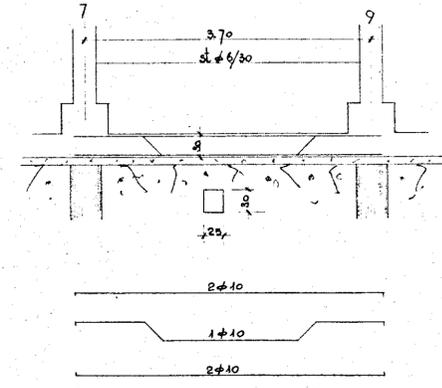


TRAVE (7-9)-(24)-(9-13)-(13-17)-(21-24)

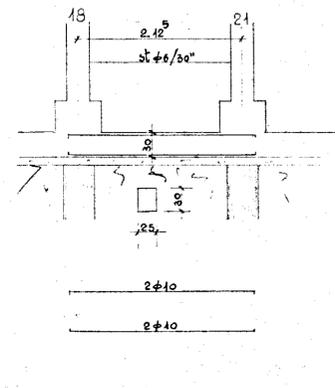


TRAVE (18-21)-(4-7)-(17-18)

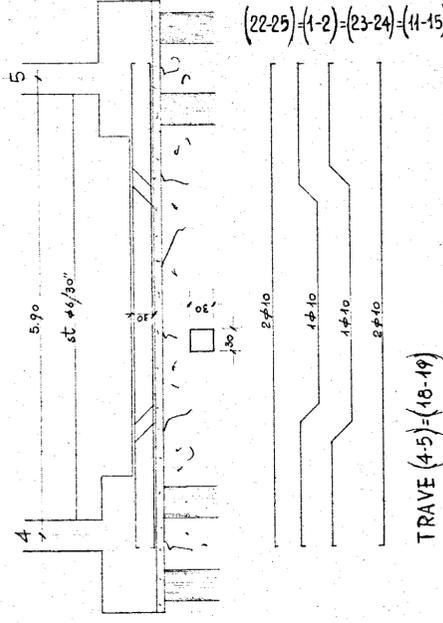

TRAVE (4-5)-(18-19)

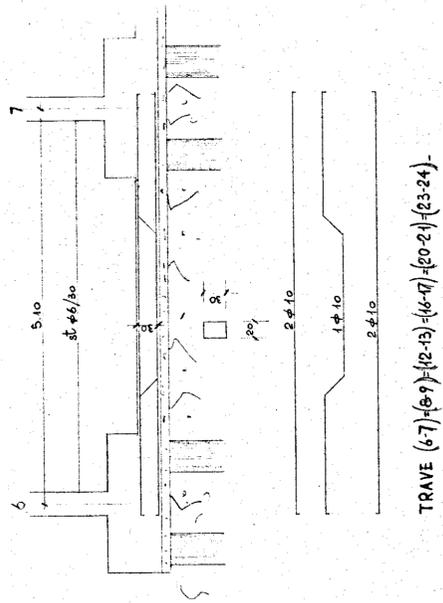

TRAVE (6-7)-(8-9)-(12-13)-(16-17)-(20-21)-(23-24)

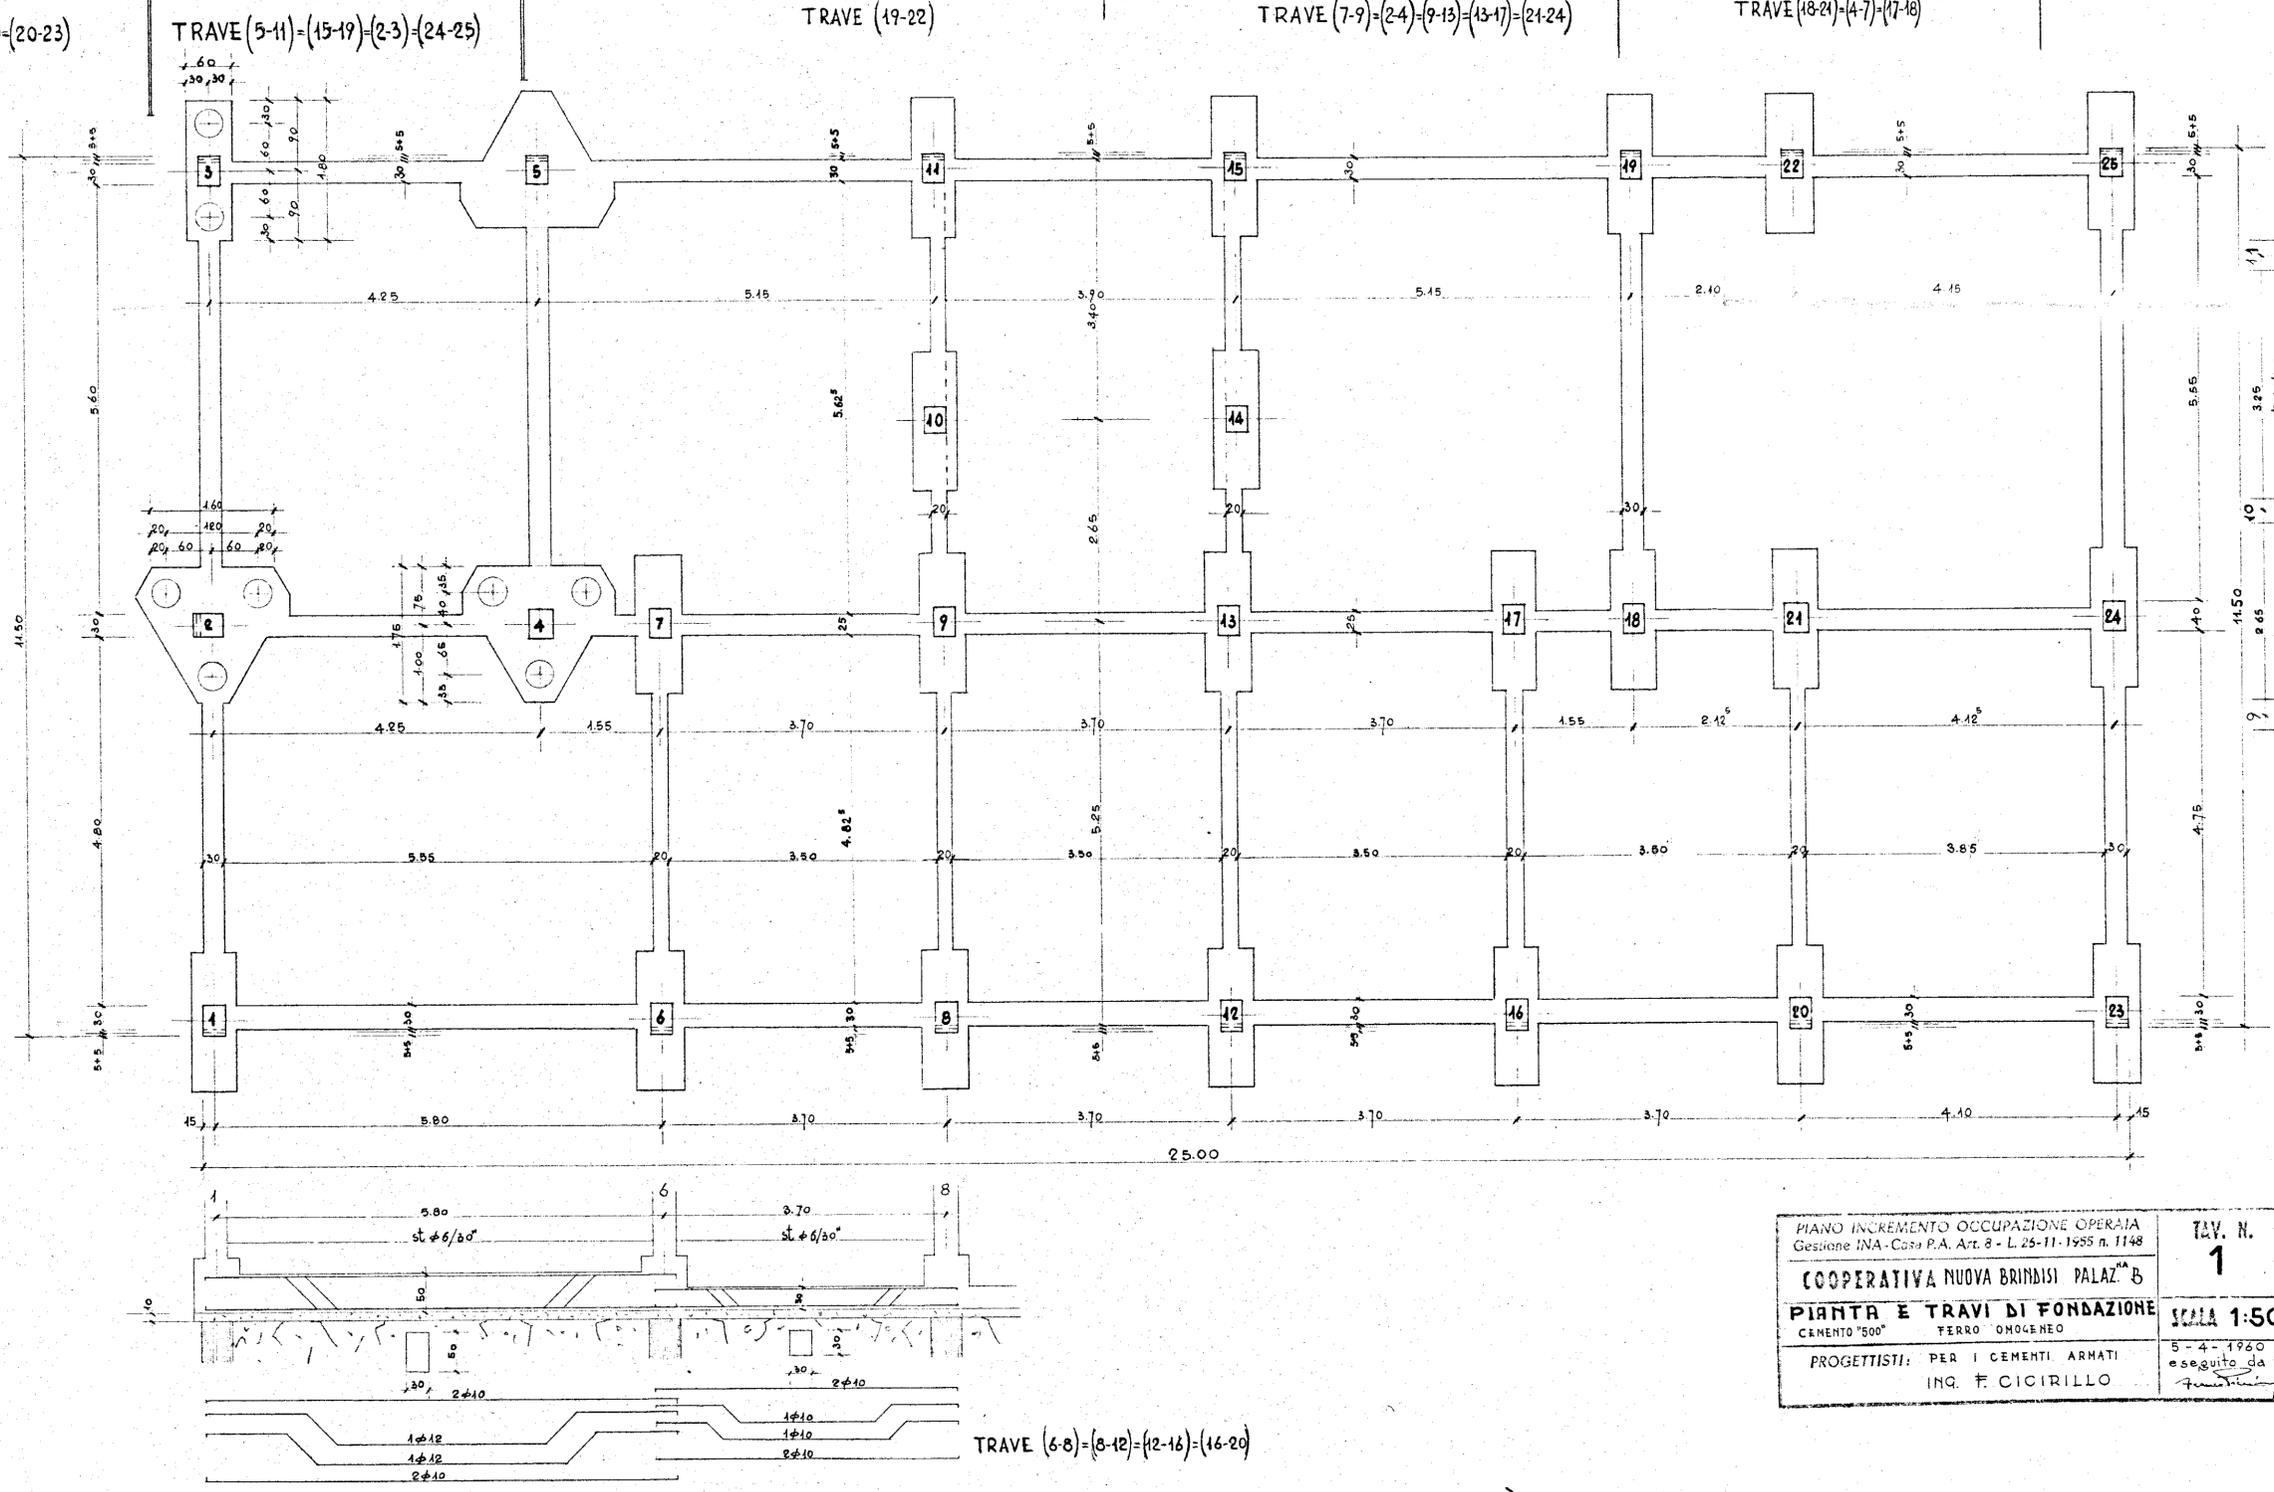

TRAVE (1-6)

TRAVE (6-8)-(8-12)-(12-16)-(16-20)

TRAVE (9-10-11)-(13-14-15)

PIANO INCREMENTO OCCUPAZIONE OPERAIA Gestione INA - Casa P.A. Art. 8 - L. 25-11-1955 n. 1148		TAV. N. 1
COOPERATIVA NUOVA BRINDISI PALAZ. B		
PIANTA E TRAVI DI FONDAZIONE CEMENTO "500" FERRO OMogeneo		Scala 1:50
PROGETTISTI: PER I CEMENTI ARMATI ING. F. CICIRILLO		5-4-1960 eseguito da: Fondazioni