
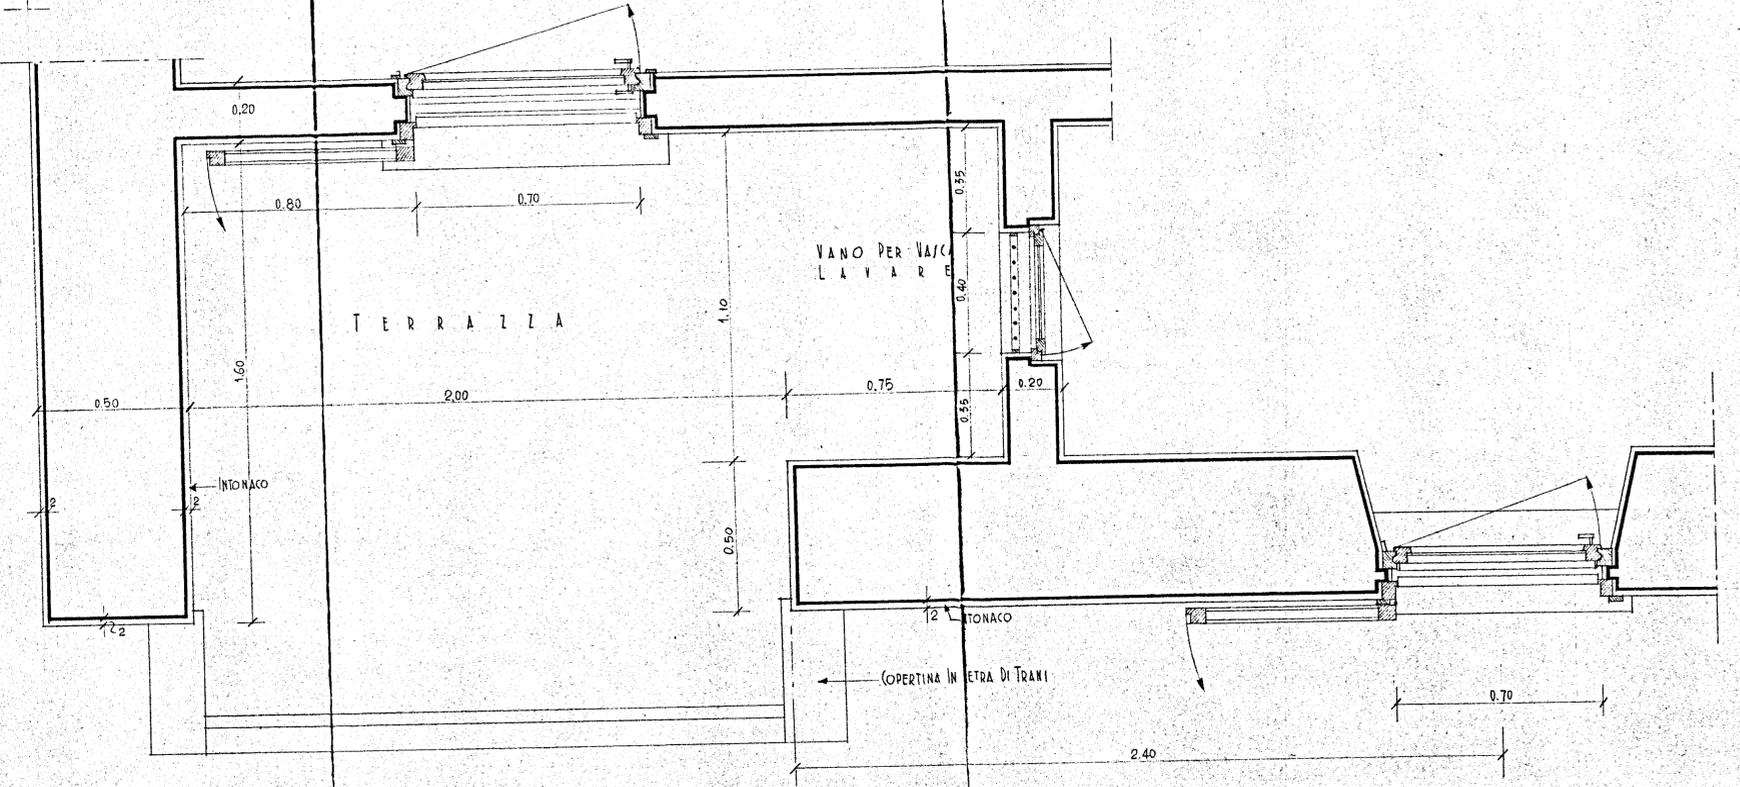
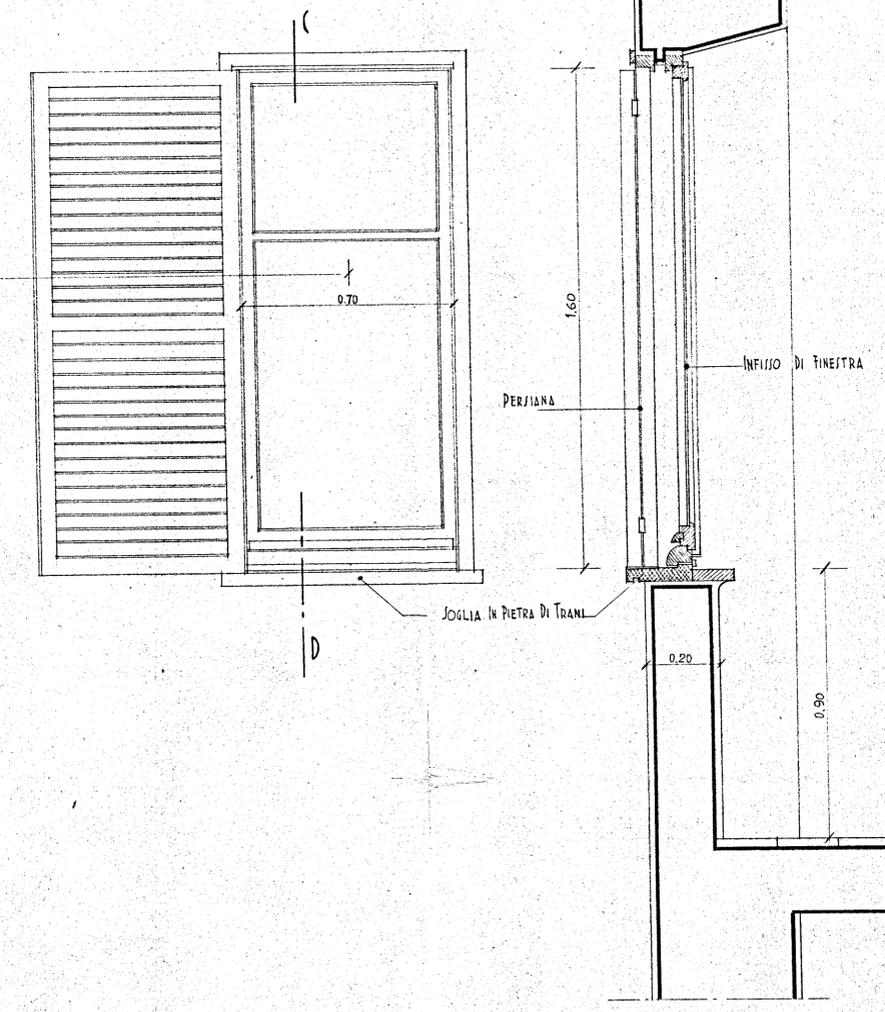
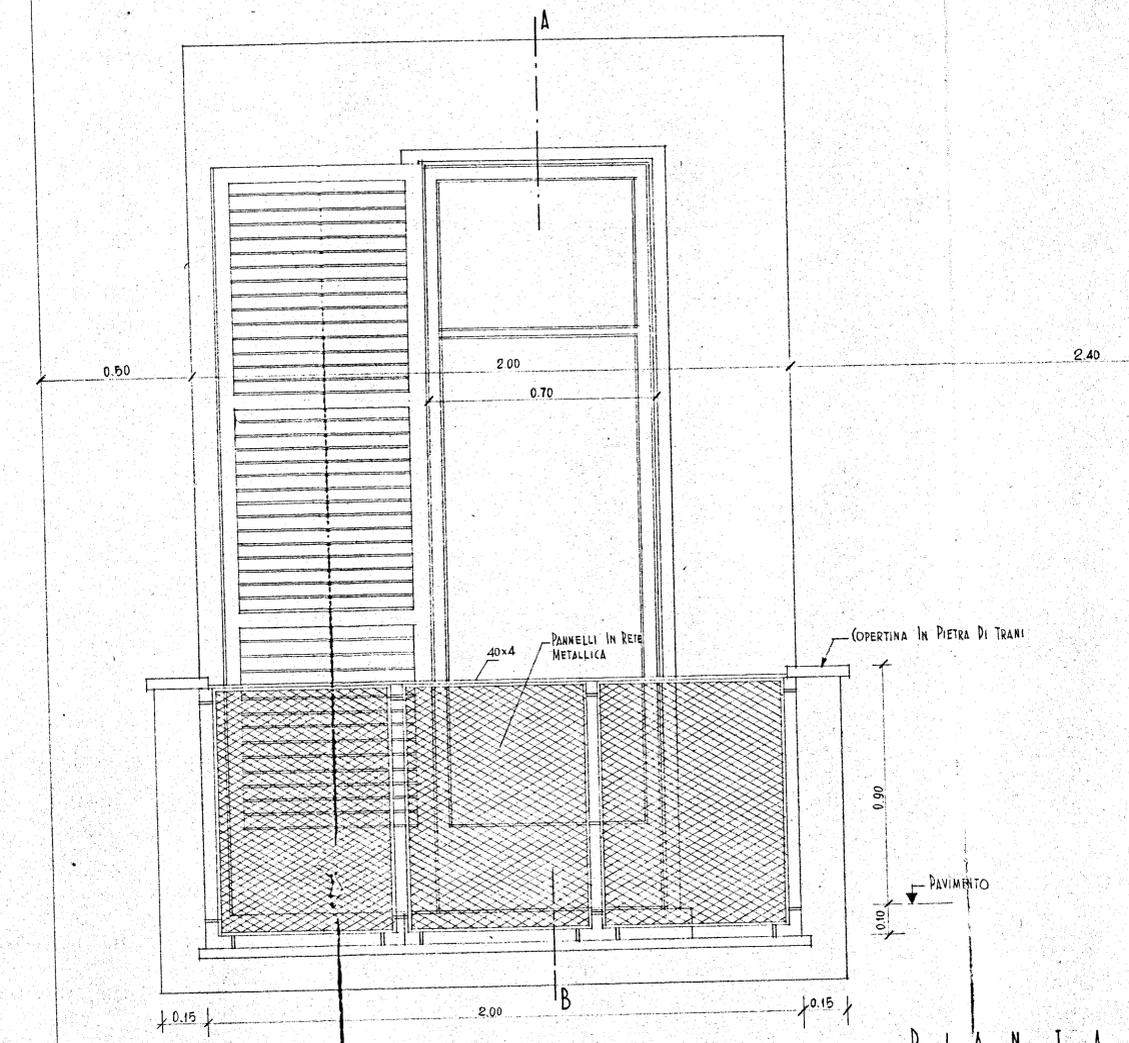


D R O S P E T T O

SEZIONE C-D

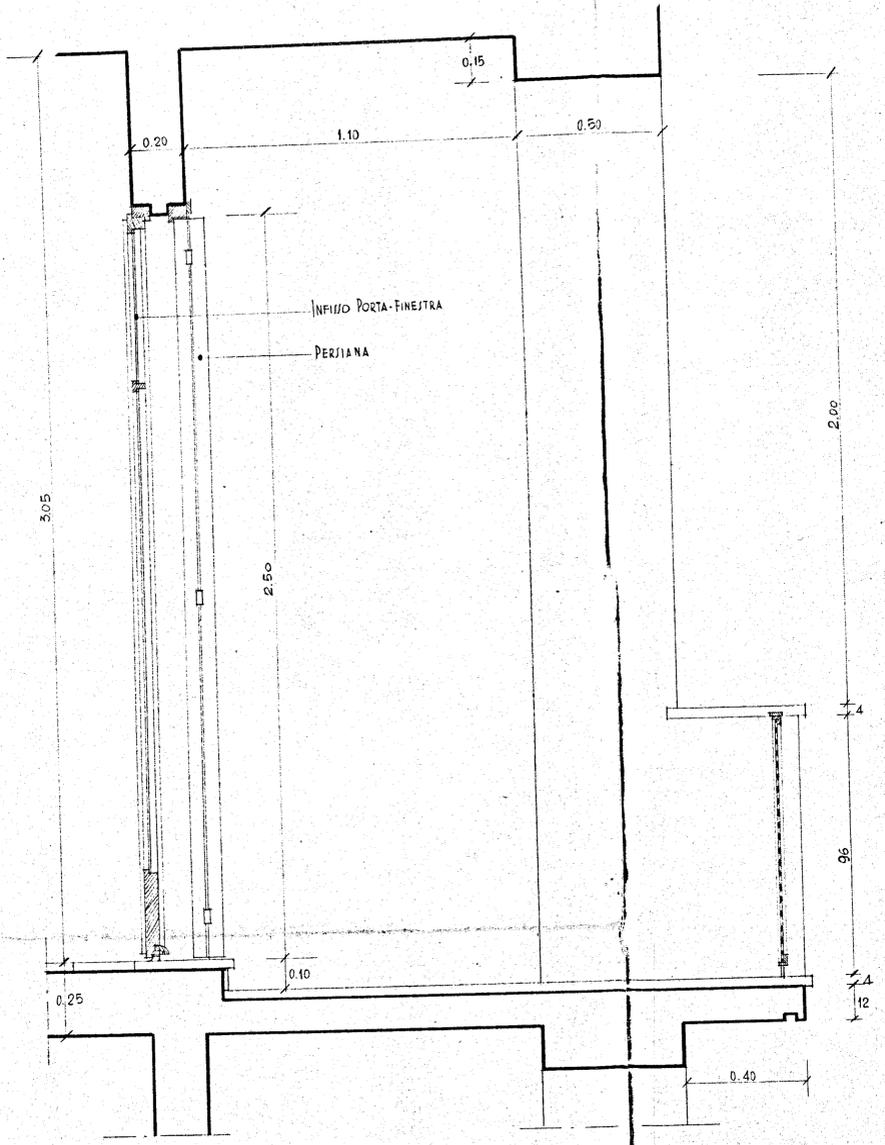

I N A ISTITUTO AVTON. CASE PODOLARI - BRINDISI -
 COMUNE DI FASANO
 C A S A P R O G E T T O C A S E P E R L A V O R A T O R I
 P A R T I C O L A R E T E R R A Z Z I N O E F I N E S T R A S I L F I A N C O - R A P P. 1/10
 D o t t. A r c h. C O S T A N T I N O F O R L E O - R O M A - V I A E S E N A - 5 2