

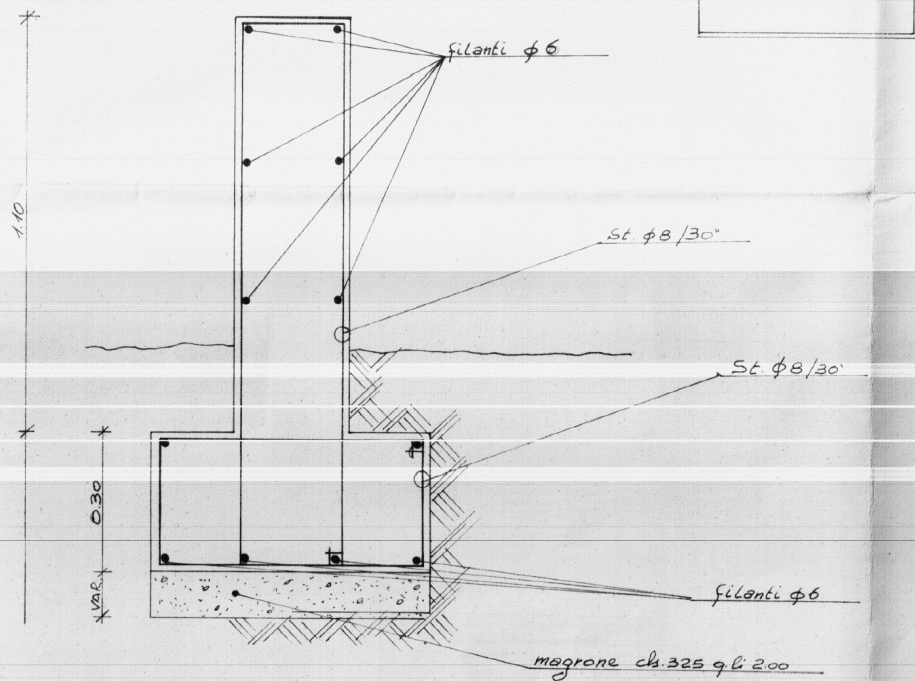


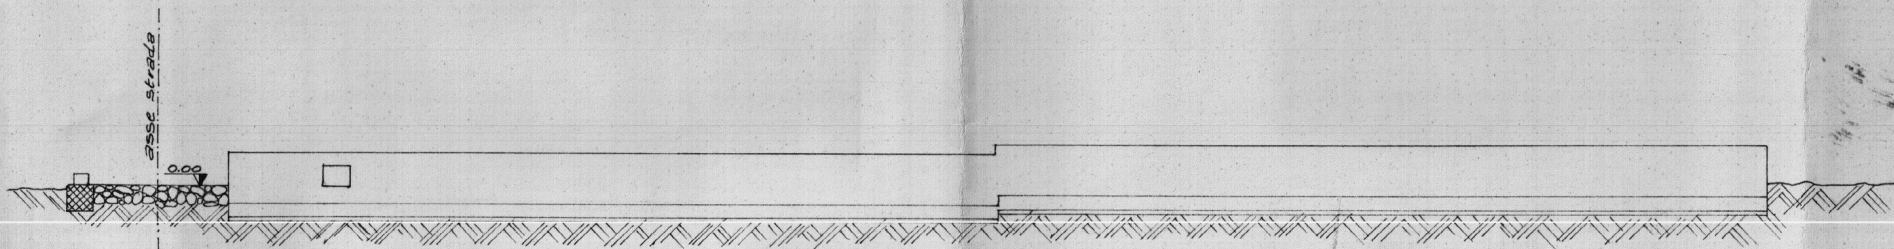

Muro A-D

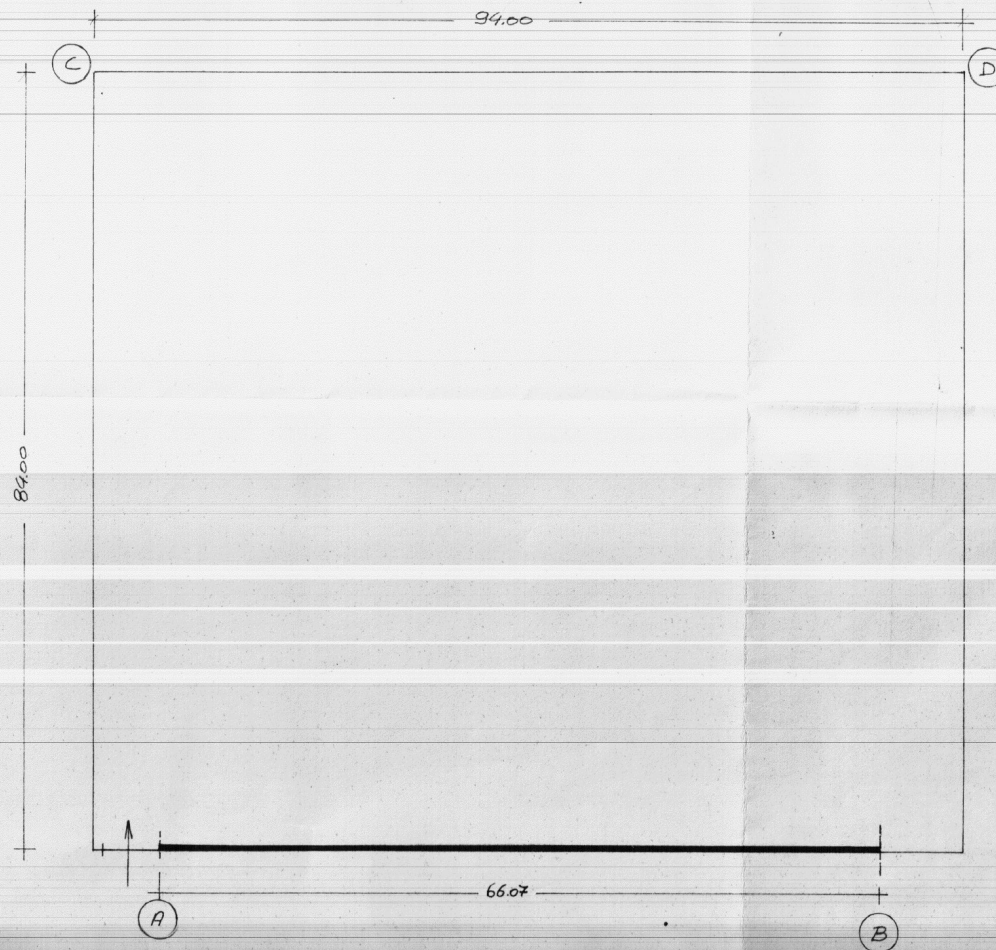

Scala 1:100

Scala 1:200