
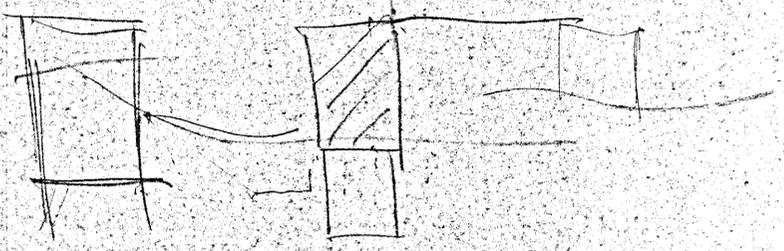
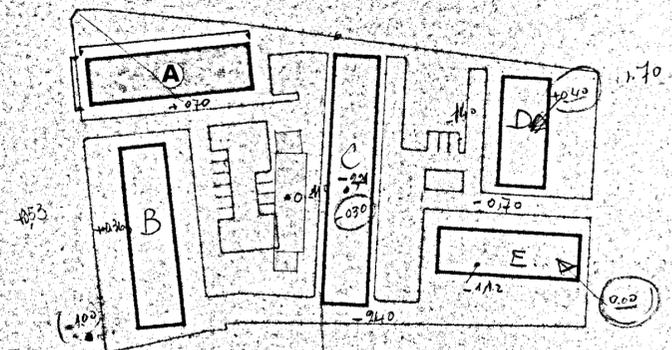
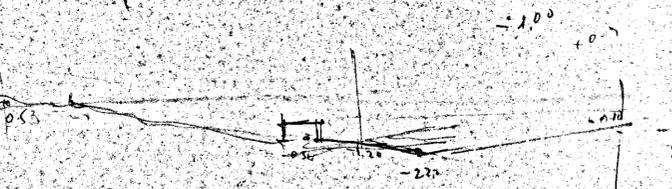


12.45

0.00

-1.52

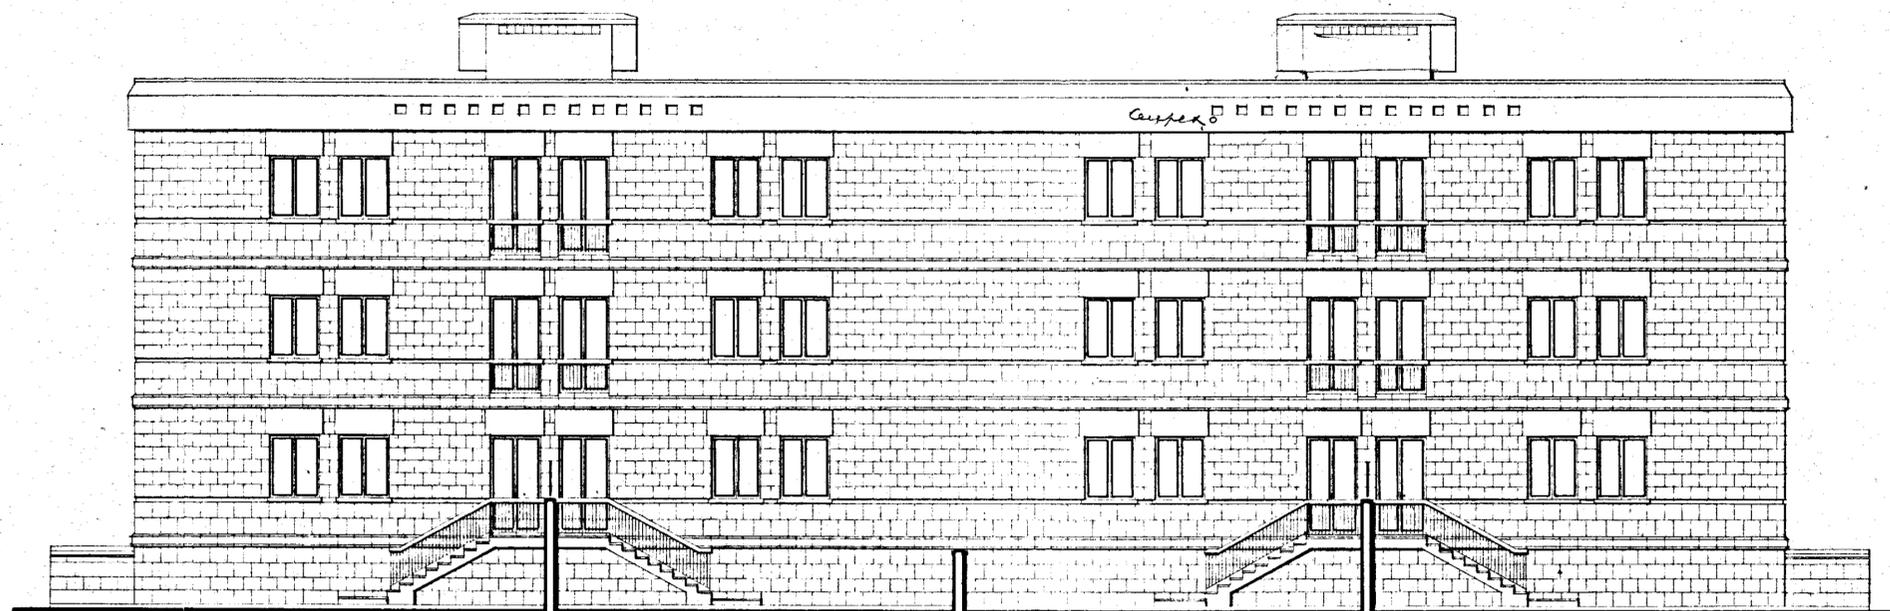

GESTIONE INA - casa	STAZIONE APPALTANTE : I.A.C.P. - BRINDISI	
PROGETTISTI : CA Arch. A. SPACCARELLI Arch. F. BRUNO Arch. E. NESPEGA Arch. M. TAVOLETTI Arch. A. BACCIN Inq. C. BACCIN Coll. Locale Inq. O. ANGELINI	PROGETTO CASE PER LAVORATORI IN FASANO (Brindisi) FABBRICATO : A PROSPETTI EST E. SUD RAPP. : 1:100	
	DIS. N° 7522	
	TAV. N° 6	
	SERIE 273	
	ROMA	19 Dic. 1962